


REPLACED KITCHEN WINDOW
NEW SET OF WINDOWS

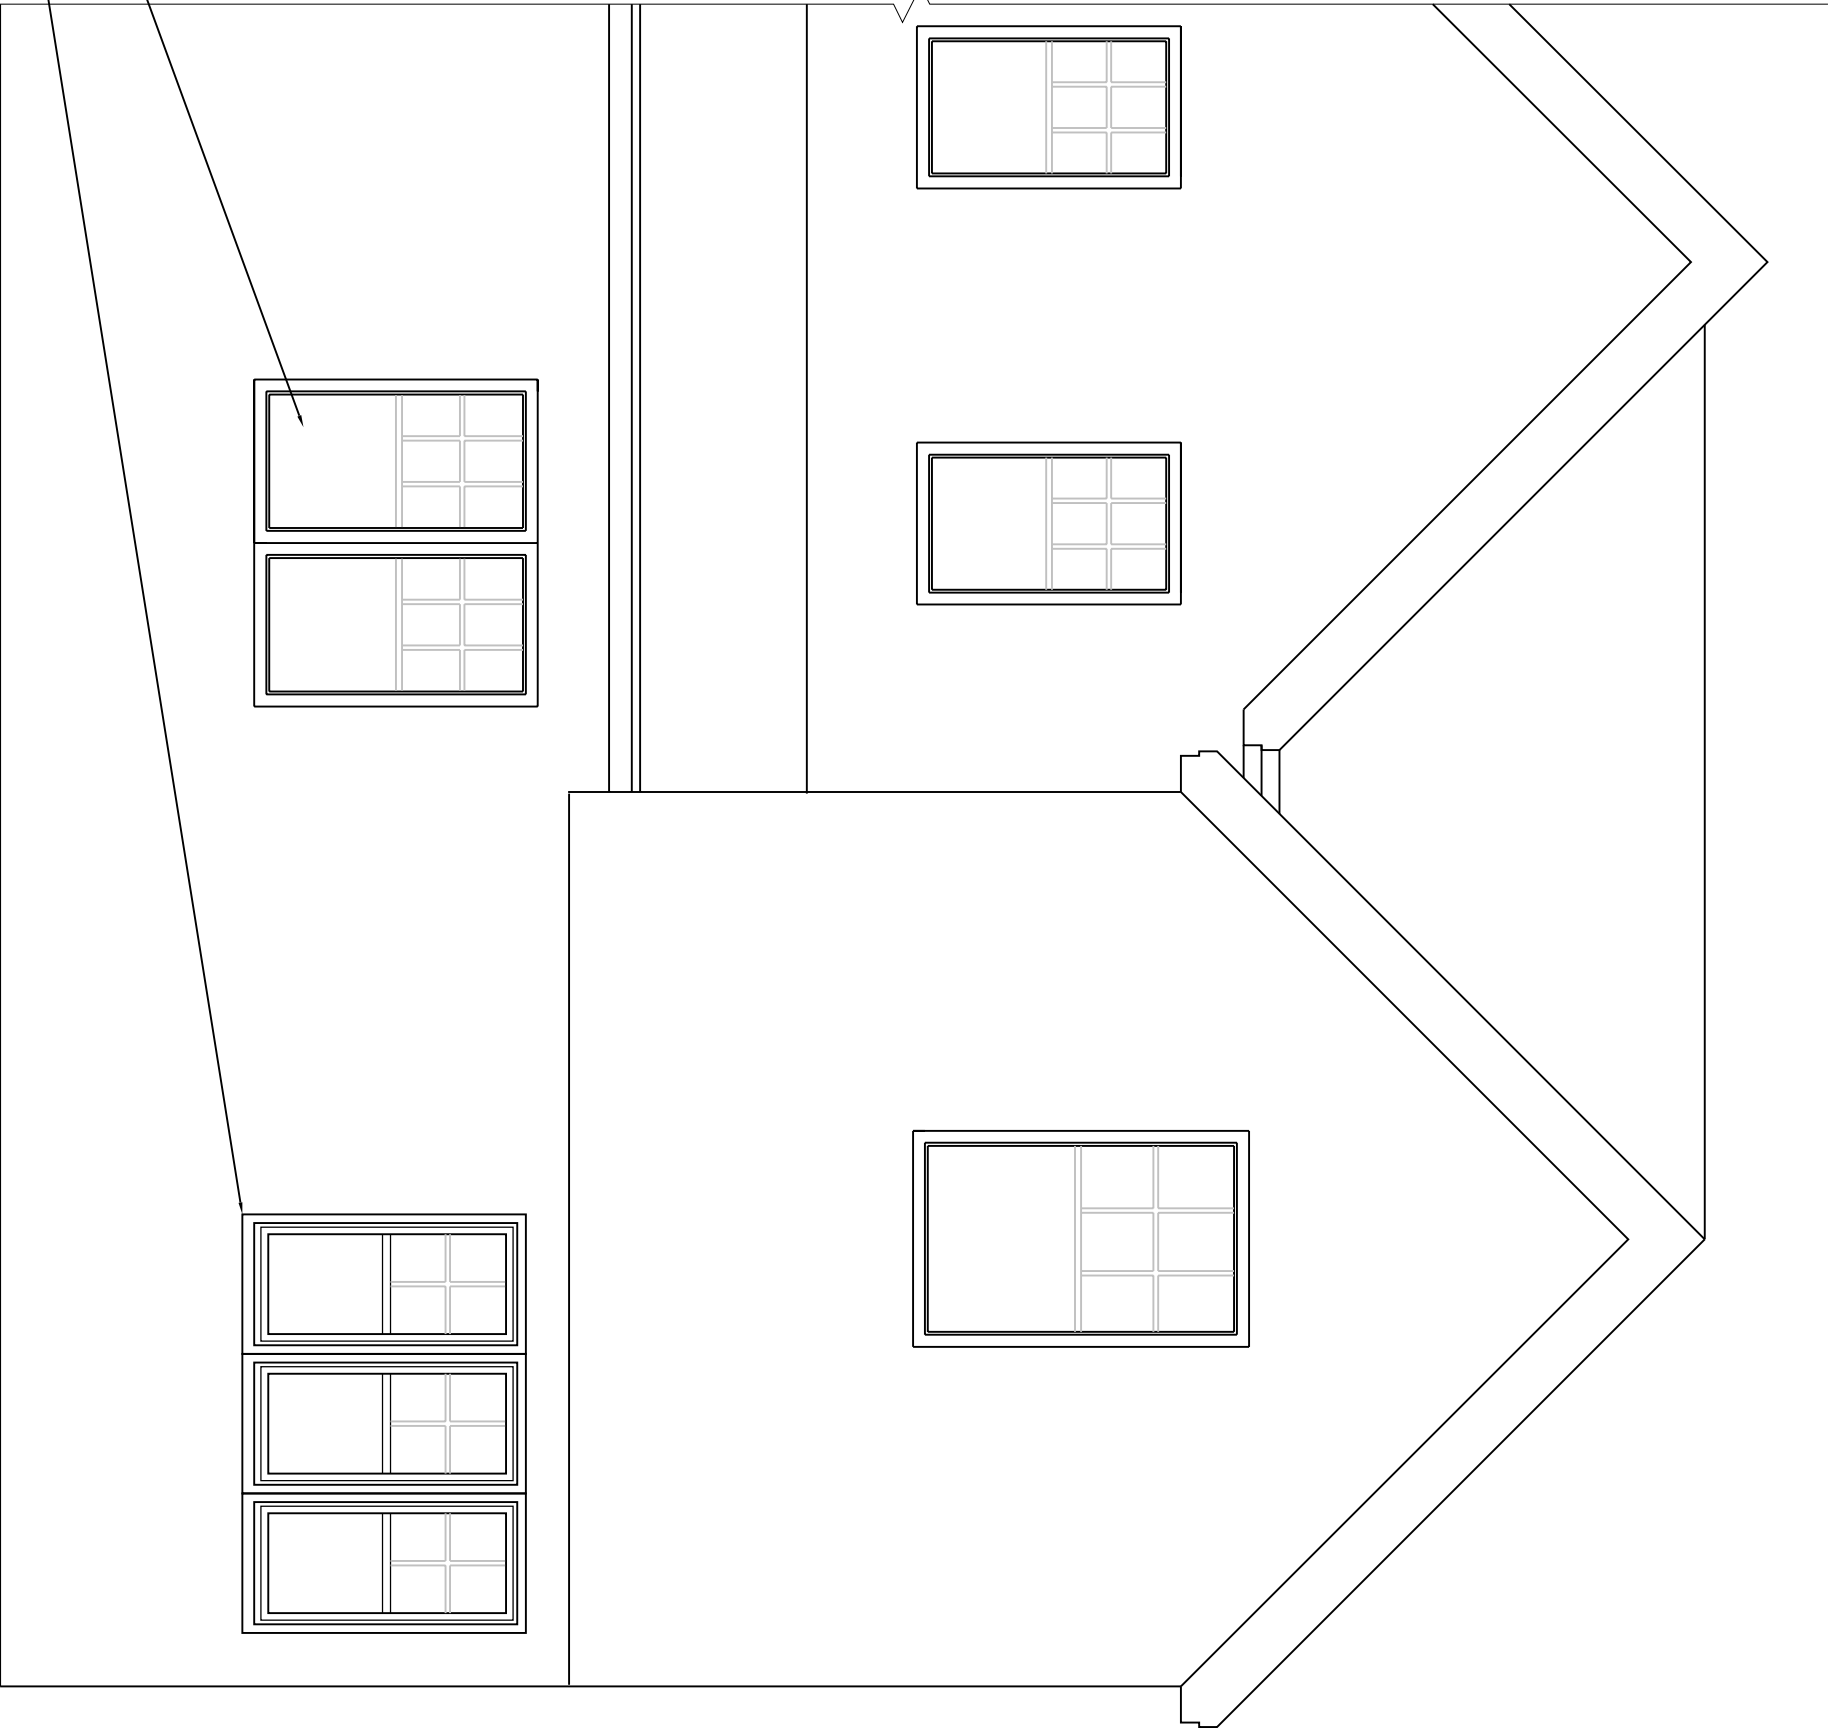

2 WEST ELEVATION
3/8" = 1'-0"

EXTERIOR ELEVATIONS
REYERING GIDDING

DATE:	11.15.2011
DRAWN BY:	BB

A-1.3.2