


**MARK
MUELLER
ARCHITECTS**
A.I.A.
100 Commercial Street
Suite 205
Portland, Maine 04101
Phone/Fax 207.774.9057
Email:
rfi@muellerarchitects.com

© COPYRIGHT 2014
MARK MUELLER ARCHITECTS

INTERIOR RENOVATIONS FOR:
ALTA VISTA LLC
495 FOREST STREET
PORTLAND, MAINE

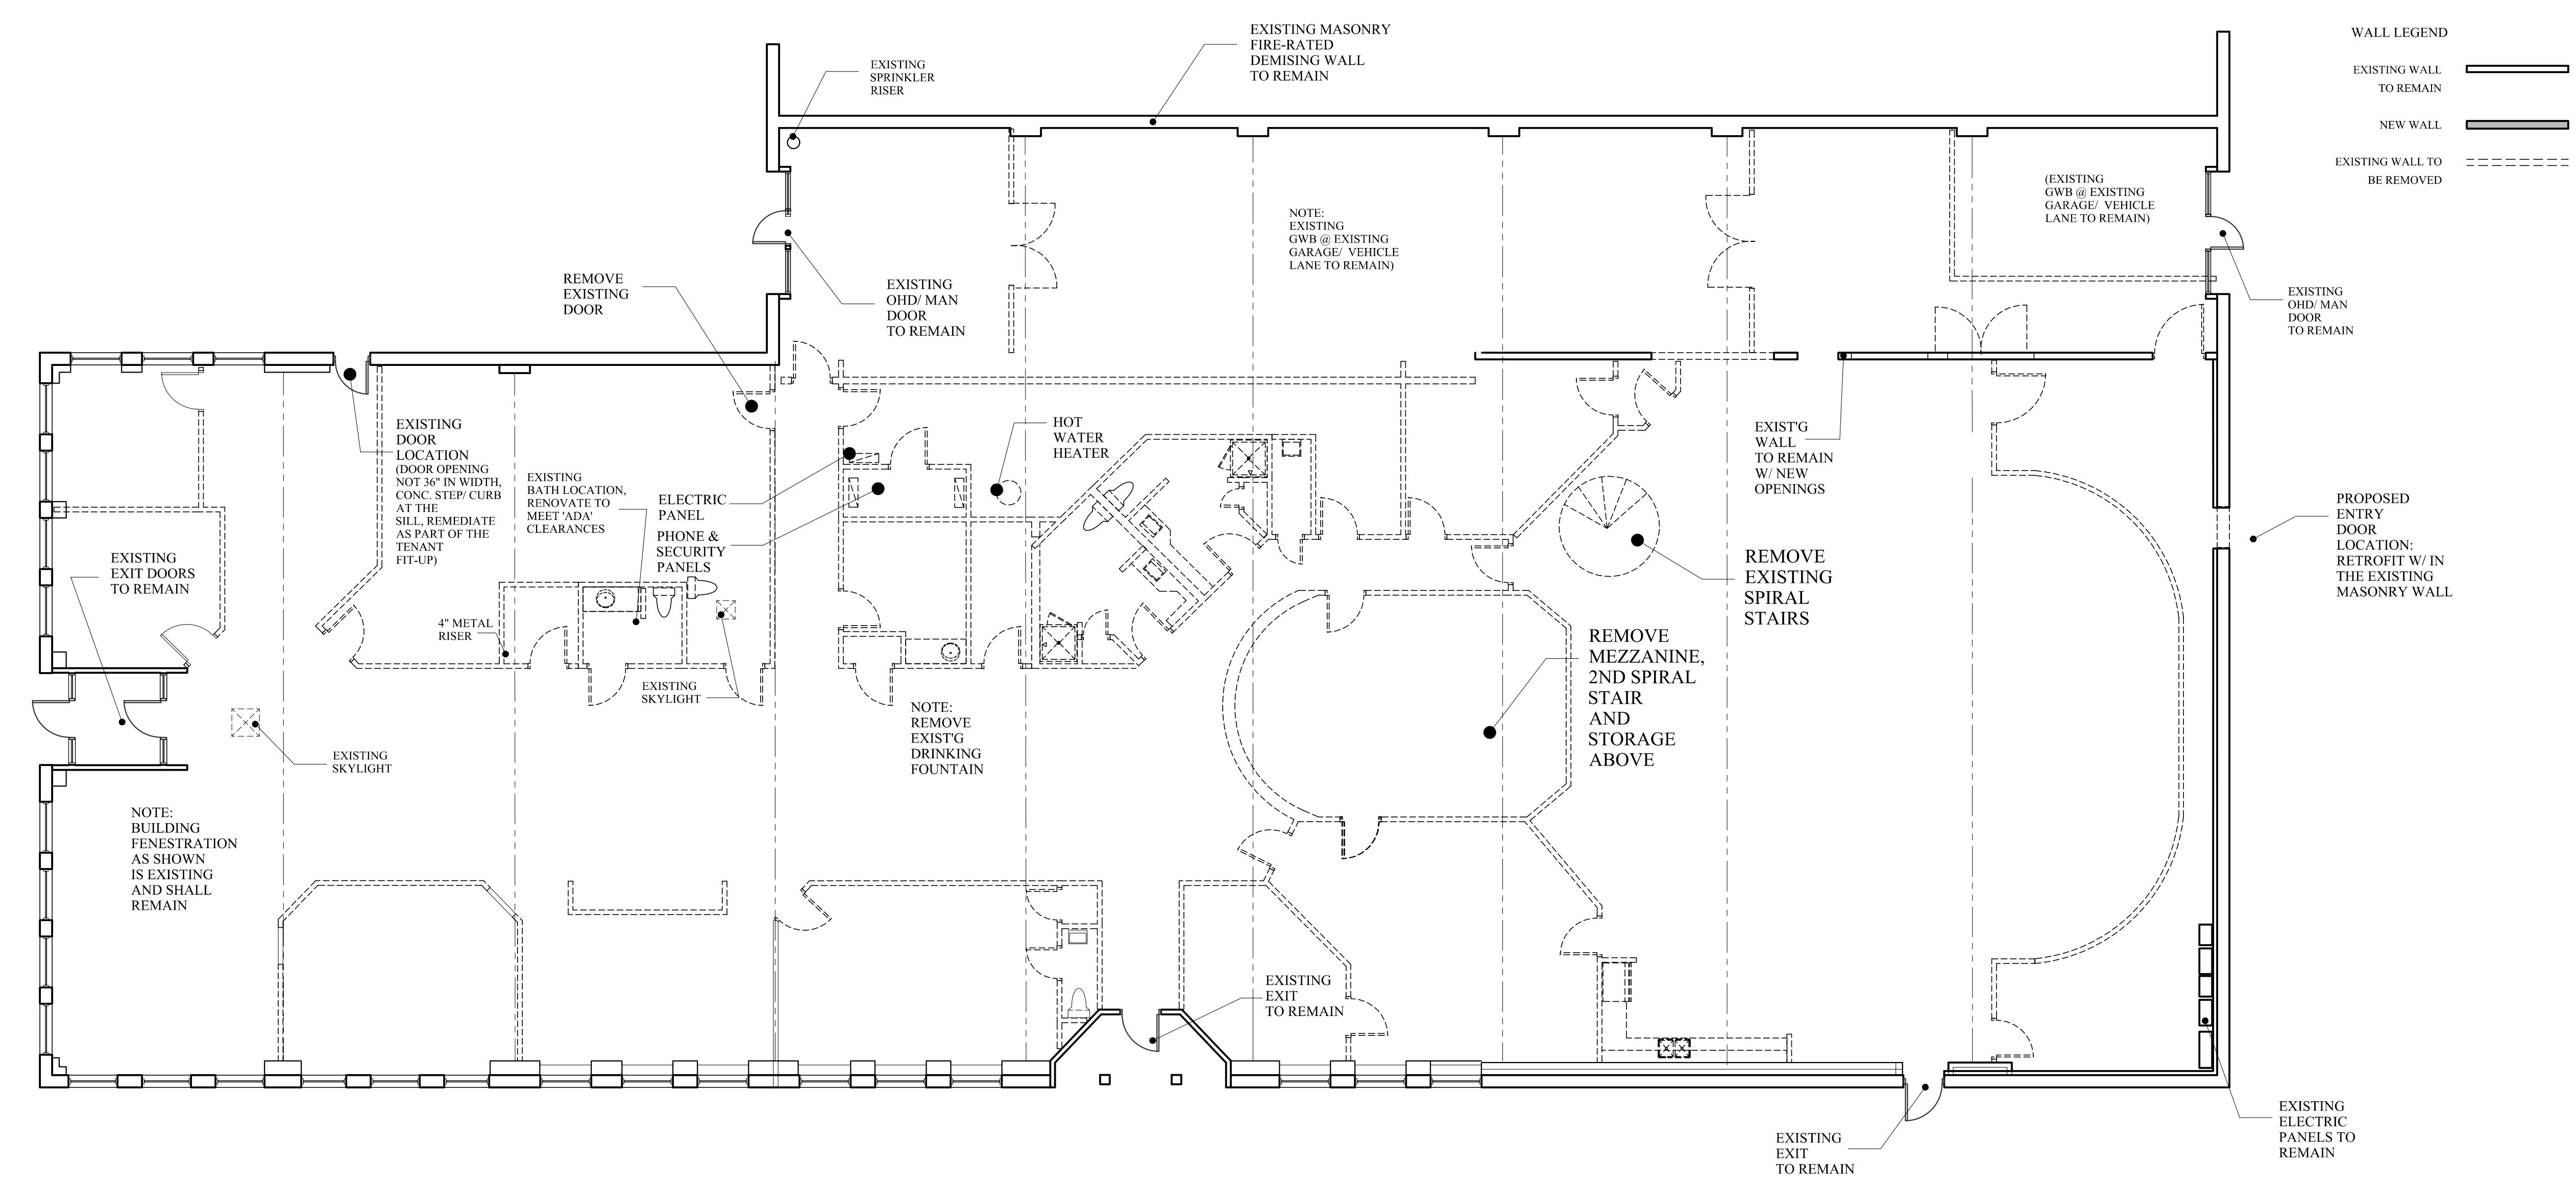

DEMOLITION FLOOR PLAN
SCALE: 1/8"=1'-0"

**BUILDING PERMIT/
FIRE MARSHAL SET : MARCH 16, 2017**

REVISIONS	DATE
	JAN 2017
PROJECT	ALTA VISTA
DRAWN BY	MJM
CHECK BY	MJM