


**MARK  
MUELLER  
ARCHITECTS**  
A.I.A.  
100 Commercial Street  
Suite 205  
Portland, Maine 04101  
Phone/Fax 207.774.9057  
Email:  
rfi@muellerarchitects.com

© COPYRIGHT 2014  
MARK MUELLER ARCHITECTS

PROPOSED RE-DESIGN FOR:  
**ALTA VISTA LLC**  
495 FOREST STREET  
PORTLAND, MAINE

**EXISTING FLOOR PLAN**

REVISIONS	DATE
	MARCH, 2017
PROJECT	ALTA VISTA   2
DRAWN BY	MLM
CHECK BY	MLM

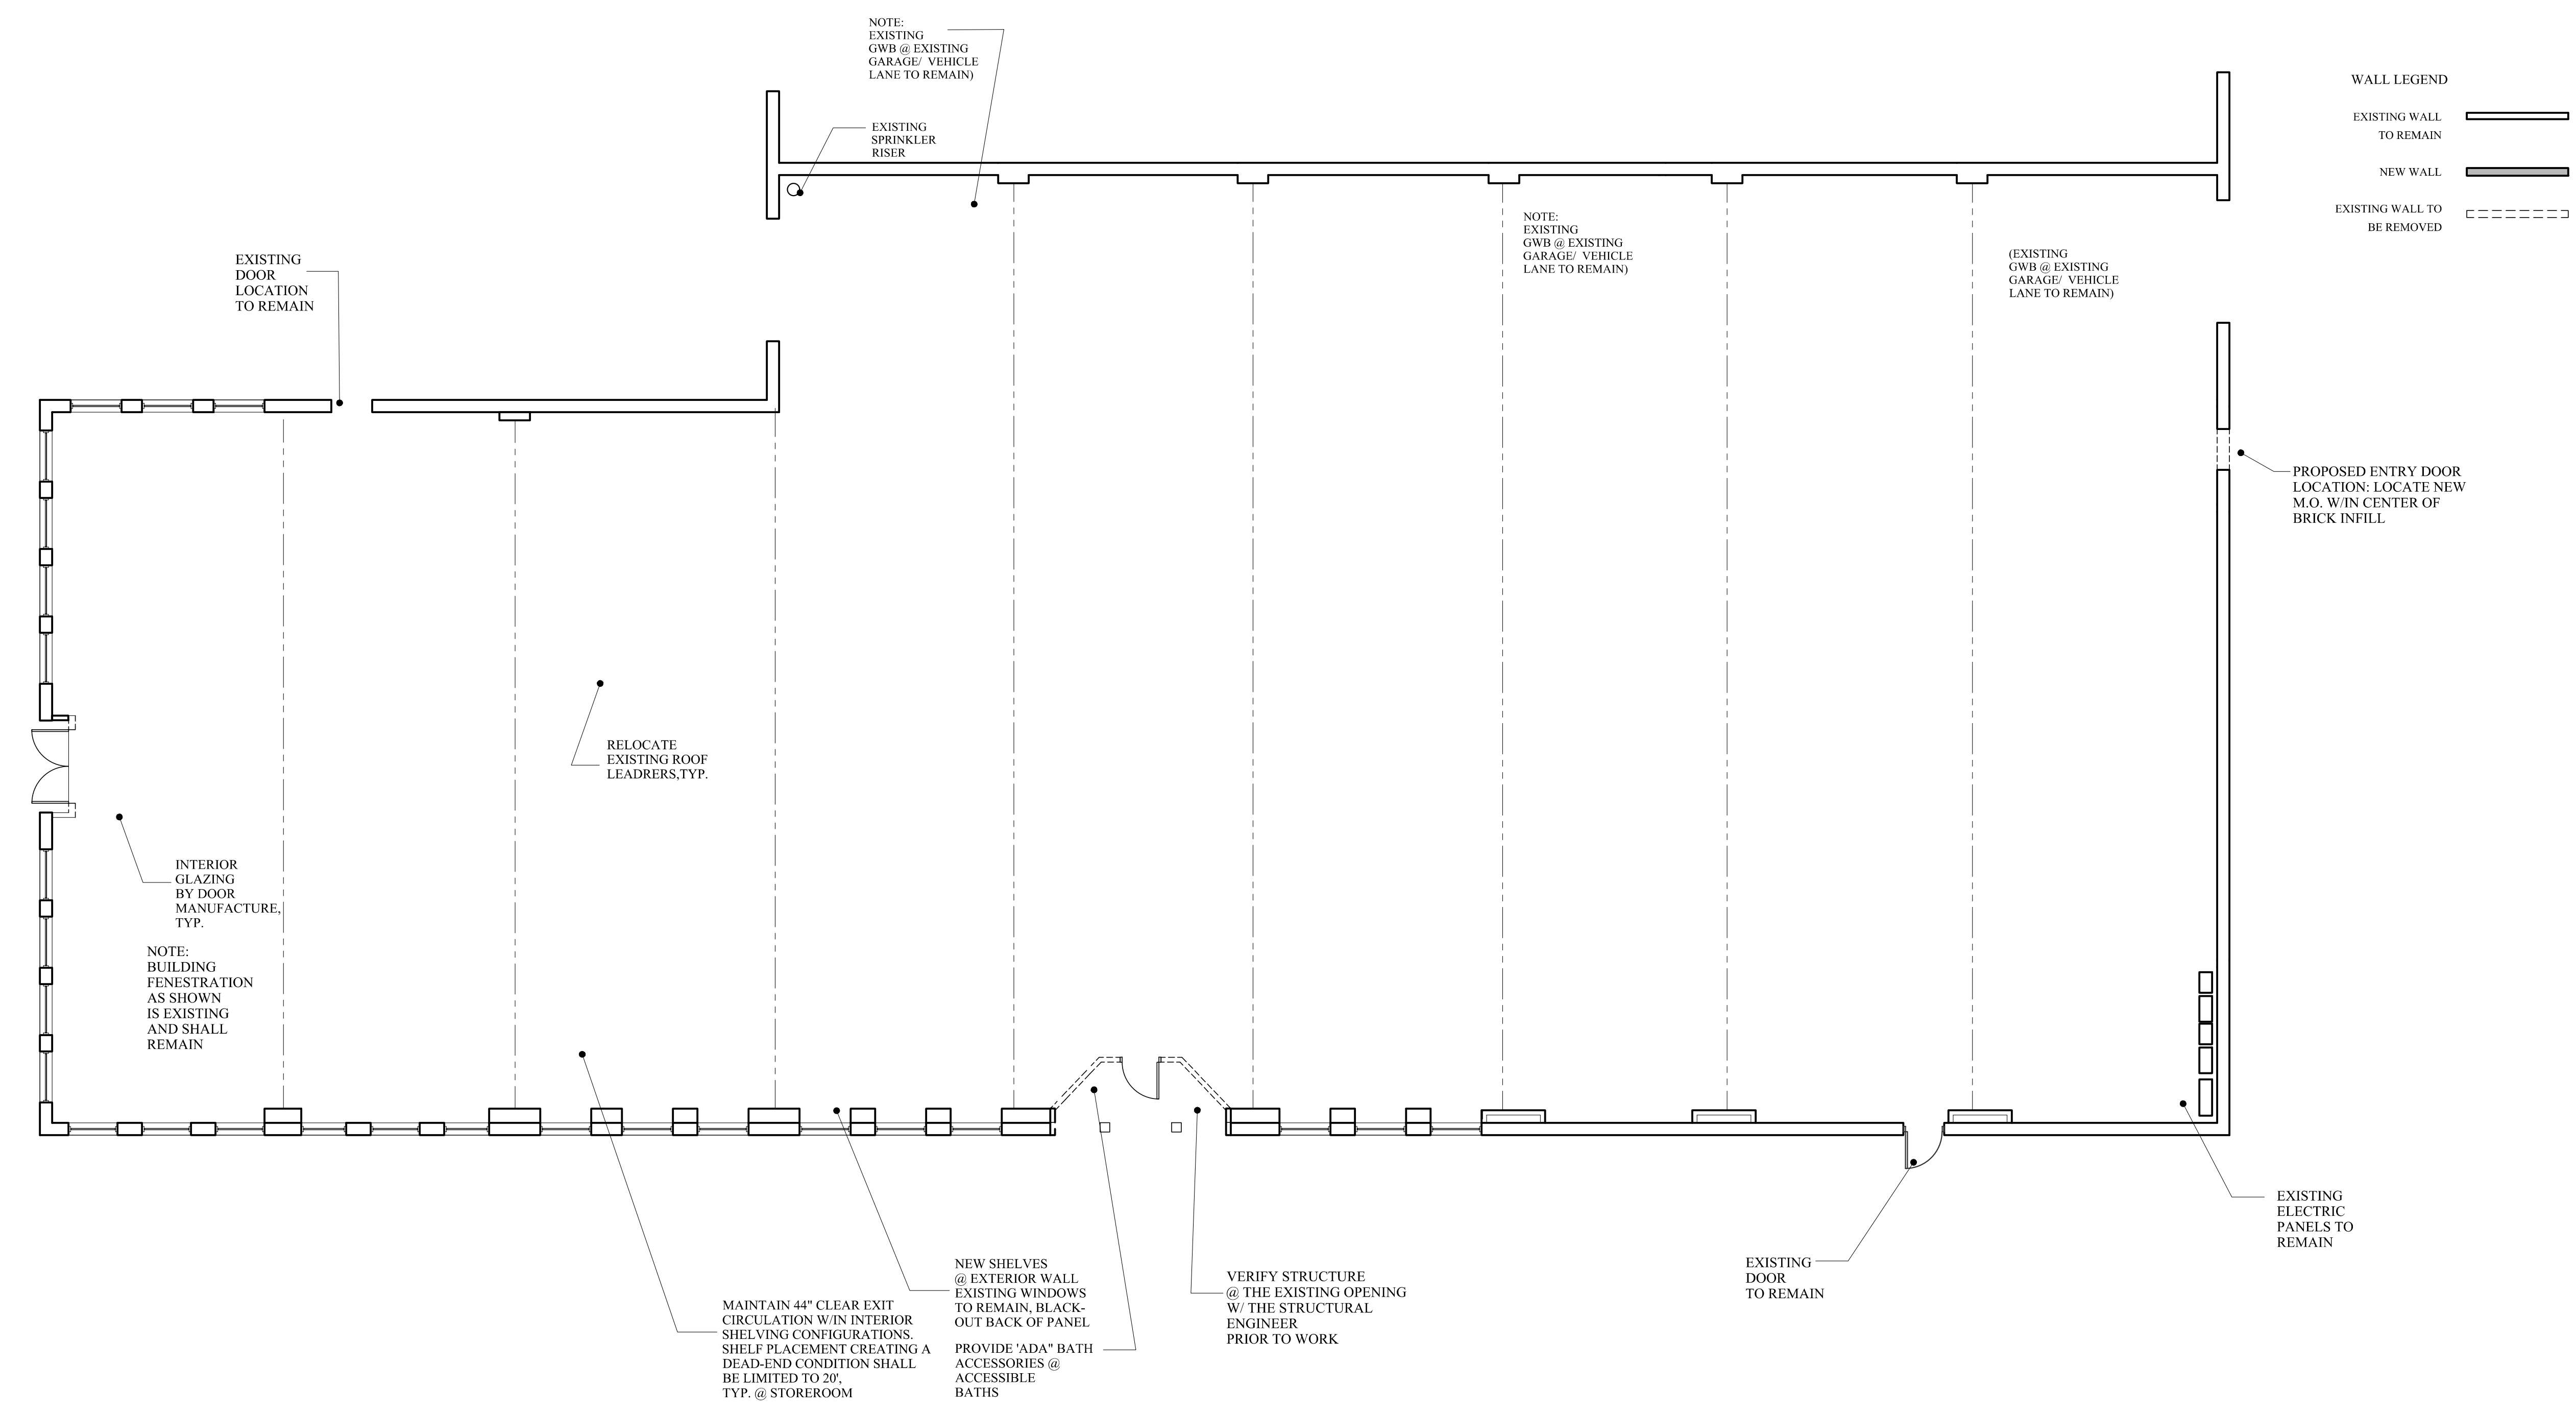

**EXISTING CONDITIONS FLOOR PLAN**  
SCALE: 1/8"=1'-0"