


FOR SET AV E.

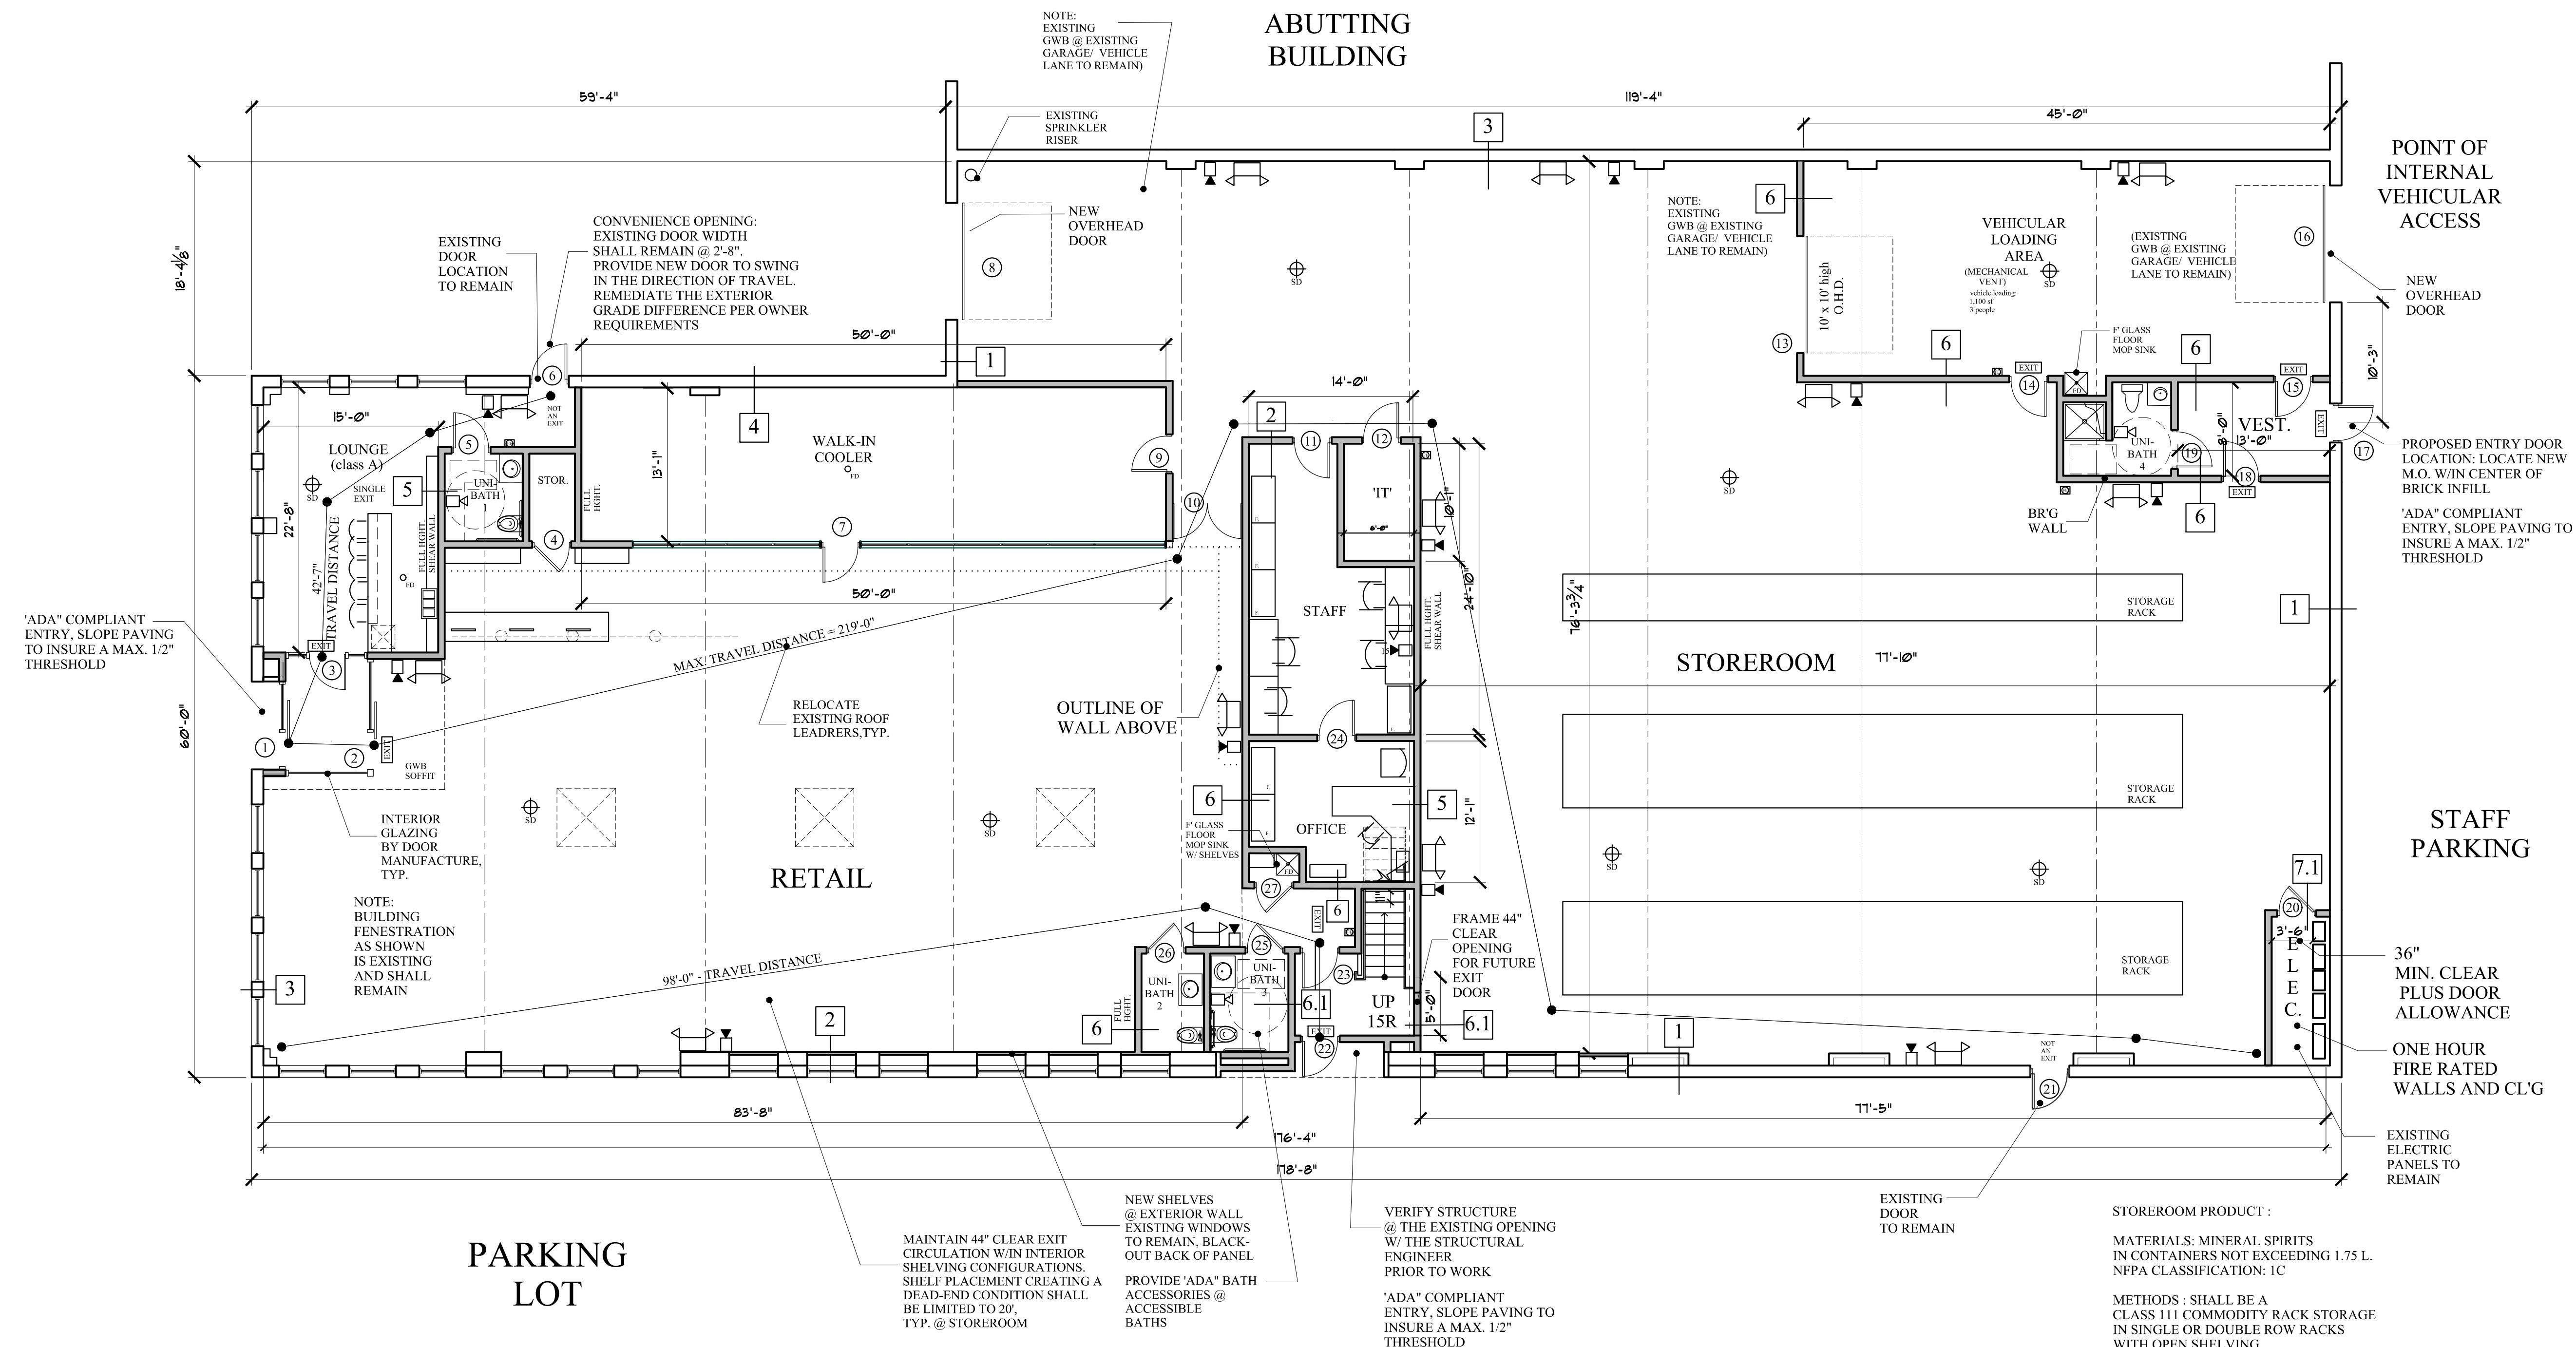

FIRST FLOOR PLAN

SCALE: 1/8"=1'-0"

EXISTING GROSS BUILDING AREA: 12,884 SF
 PROPOSED BUILDING AREA: 13,187 SF (INC. 2nd FLOOR)

STOREROOM PRODUCT:

MATERIALS: MINERAL SPIRITS
 IN CONTAINERS NOT EXCEEDING 1.75 L.
 NFPA CLASSIFICATION: 1C

METHODS: SHALL BE A
 CLASS 111 COMMODITY RACK STORAGE
 IN SINGLE OR DOUBLE ROW RACKS
 WITH OPEN SHELVING

THE CLASS 111 PALLETIZED RACK STORAGE SHALL
 CONTAIN SPRINKERING PER NFPA 13