




A3 FIRST FLOOR PLAN
REFERENCED FROM: SCALE: 1/16" = 1'-0"

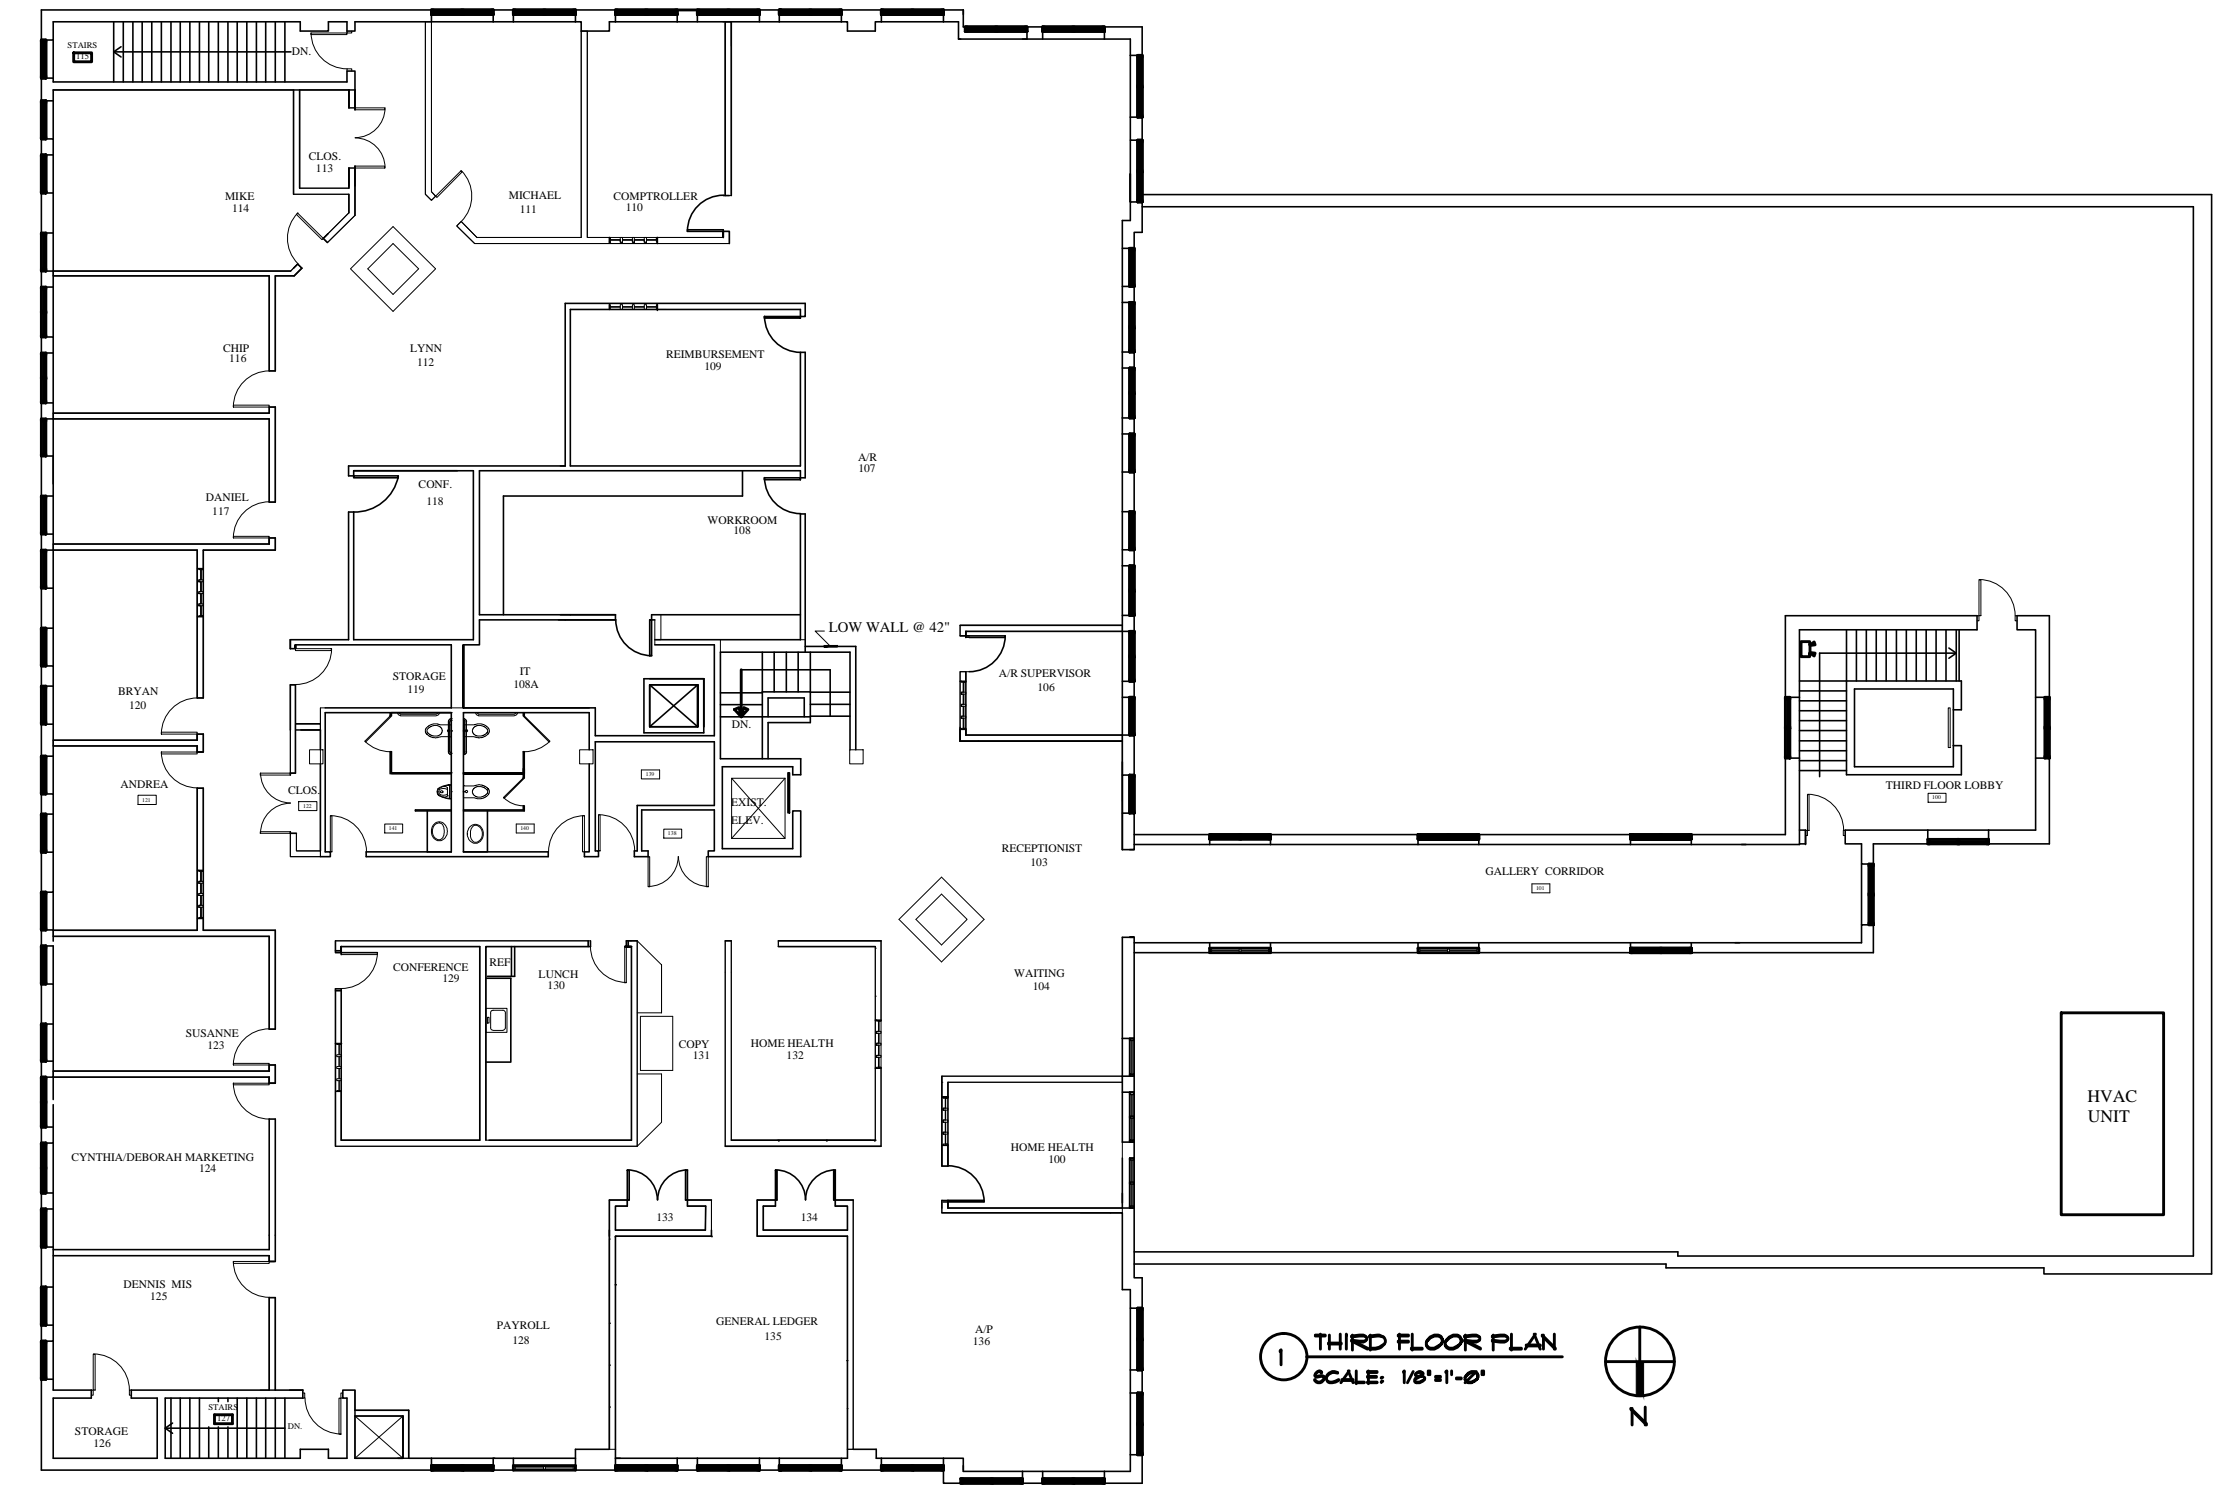

E3 THIRD FLOOR PLAN
REFERENCED FROM: SCALE: 1/16" = 1'-0"

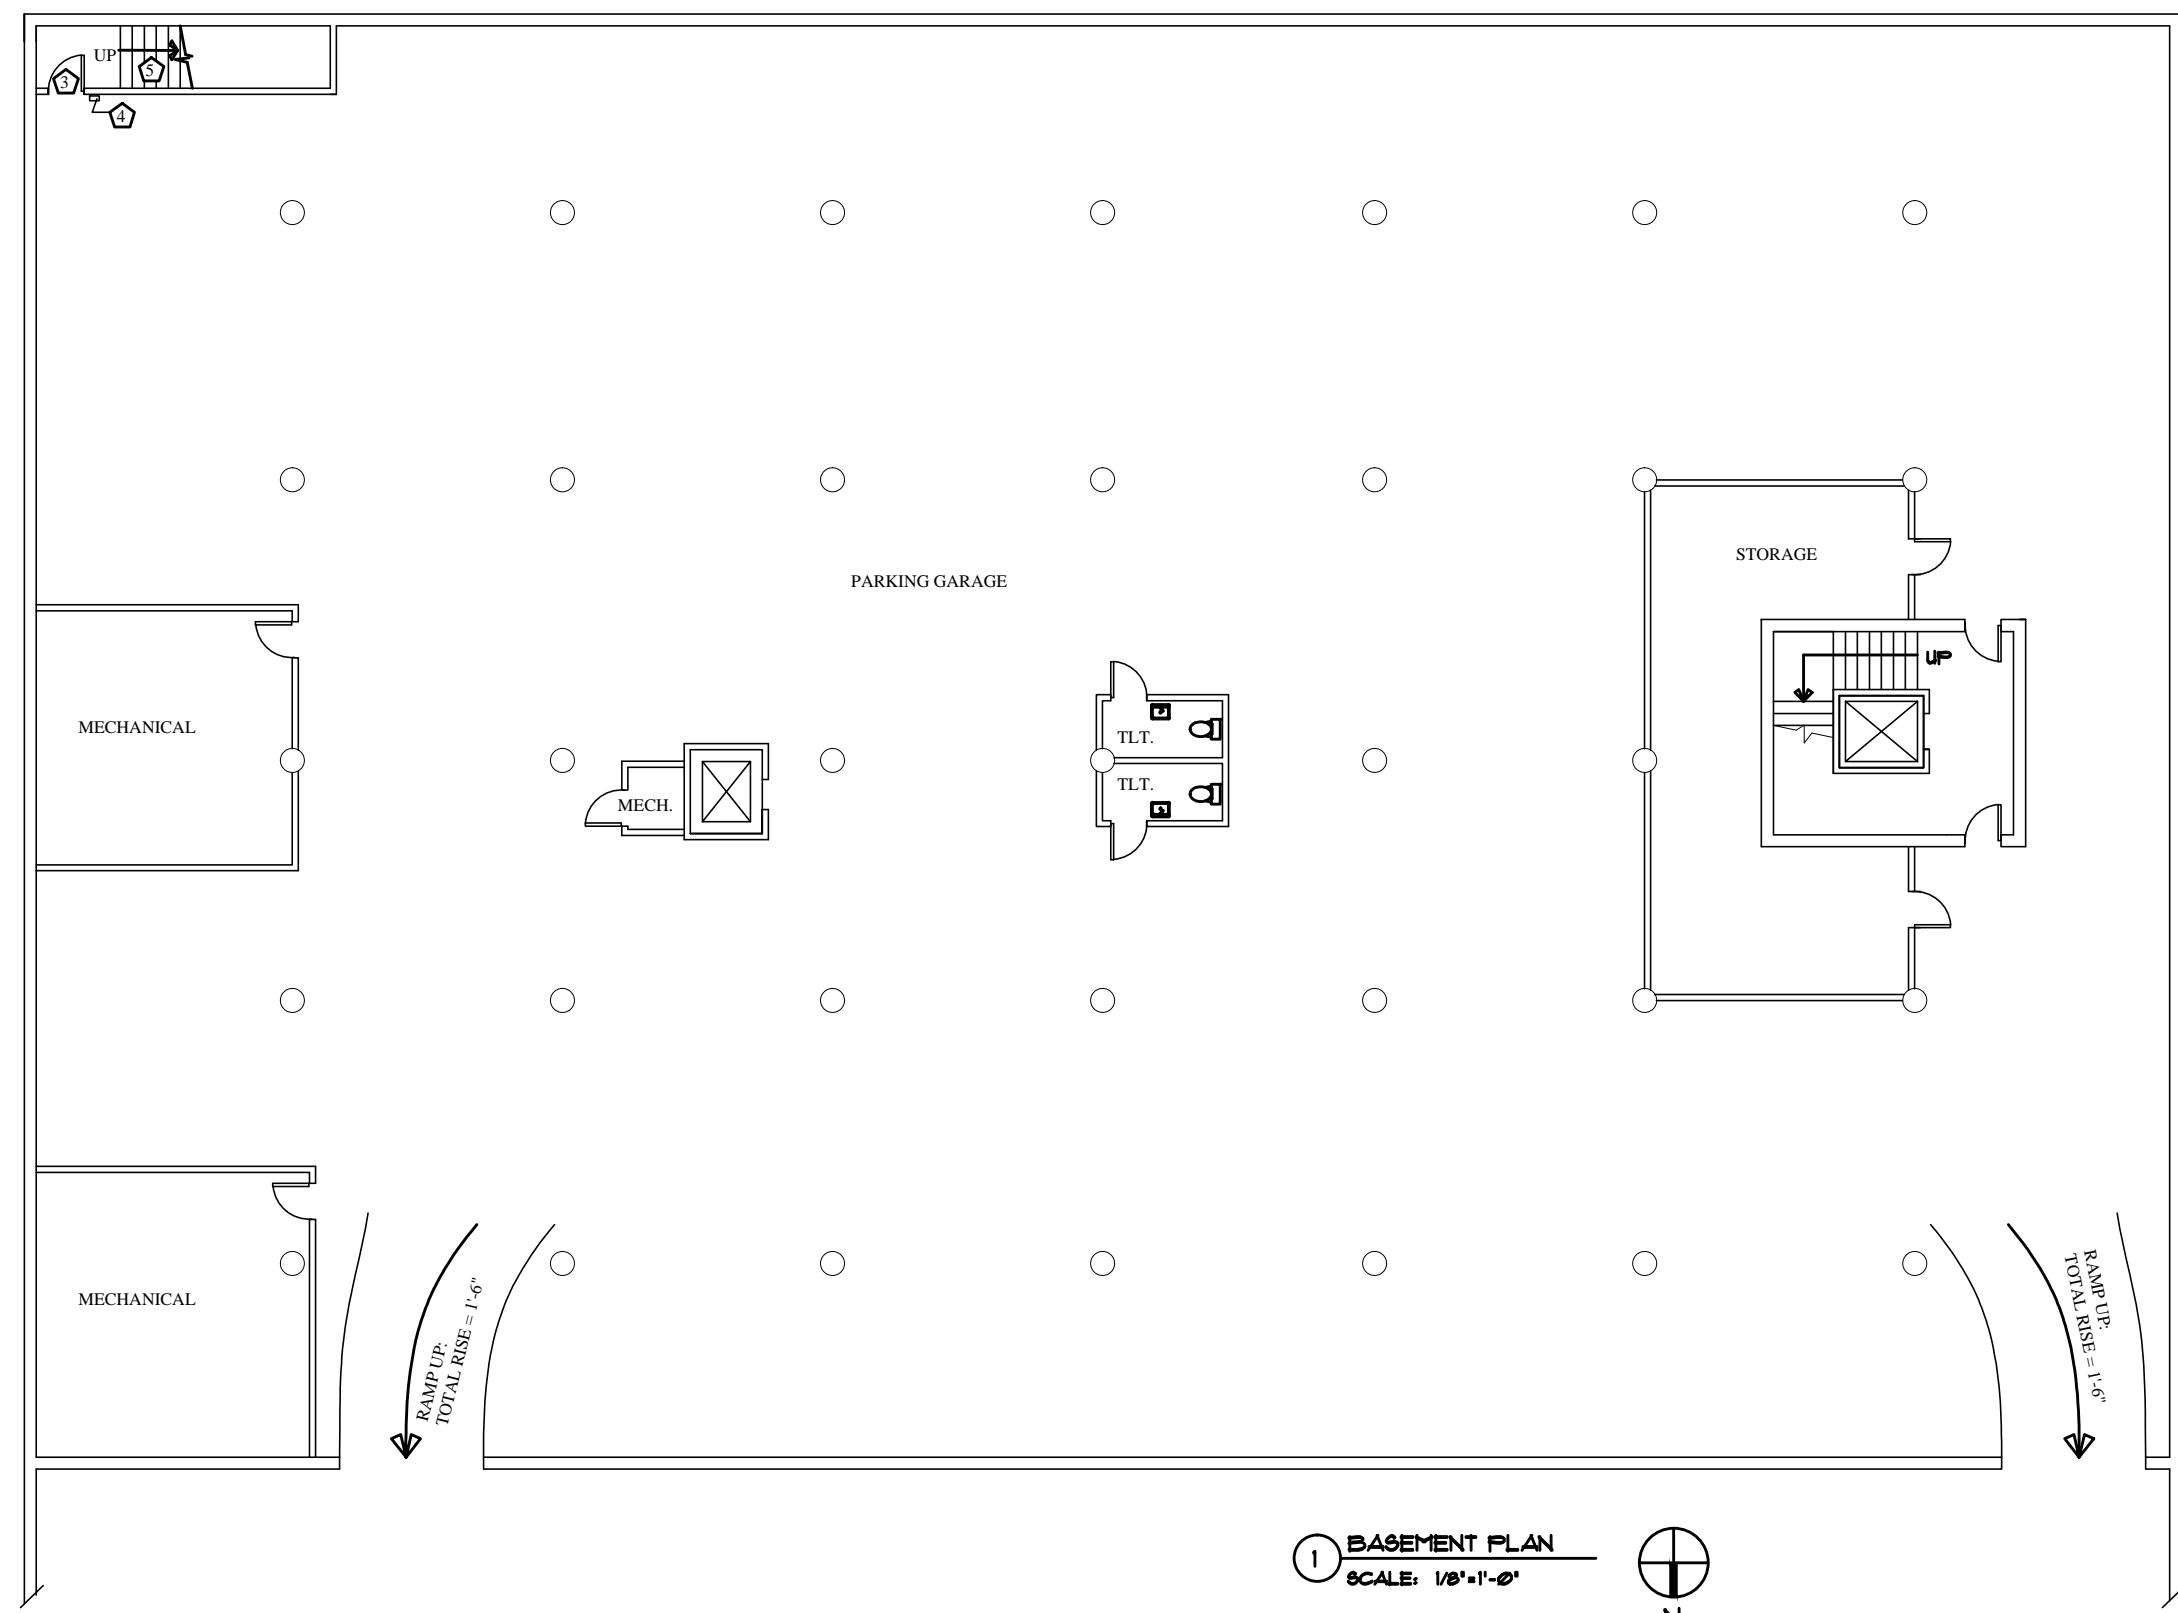

A5 BASEMENT FLOOR PLAN
REFERENCED FROM: SCALE: 1/16" = 1'-0"

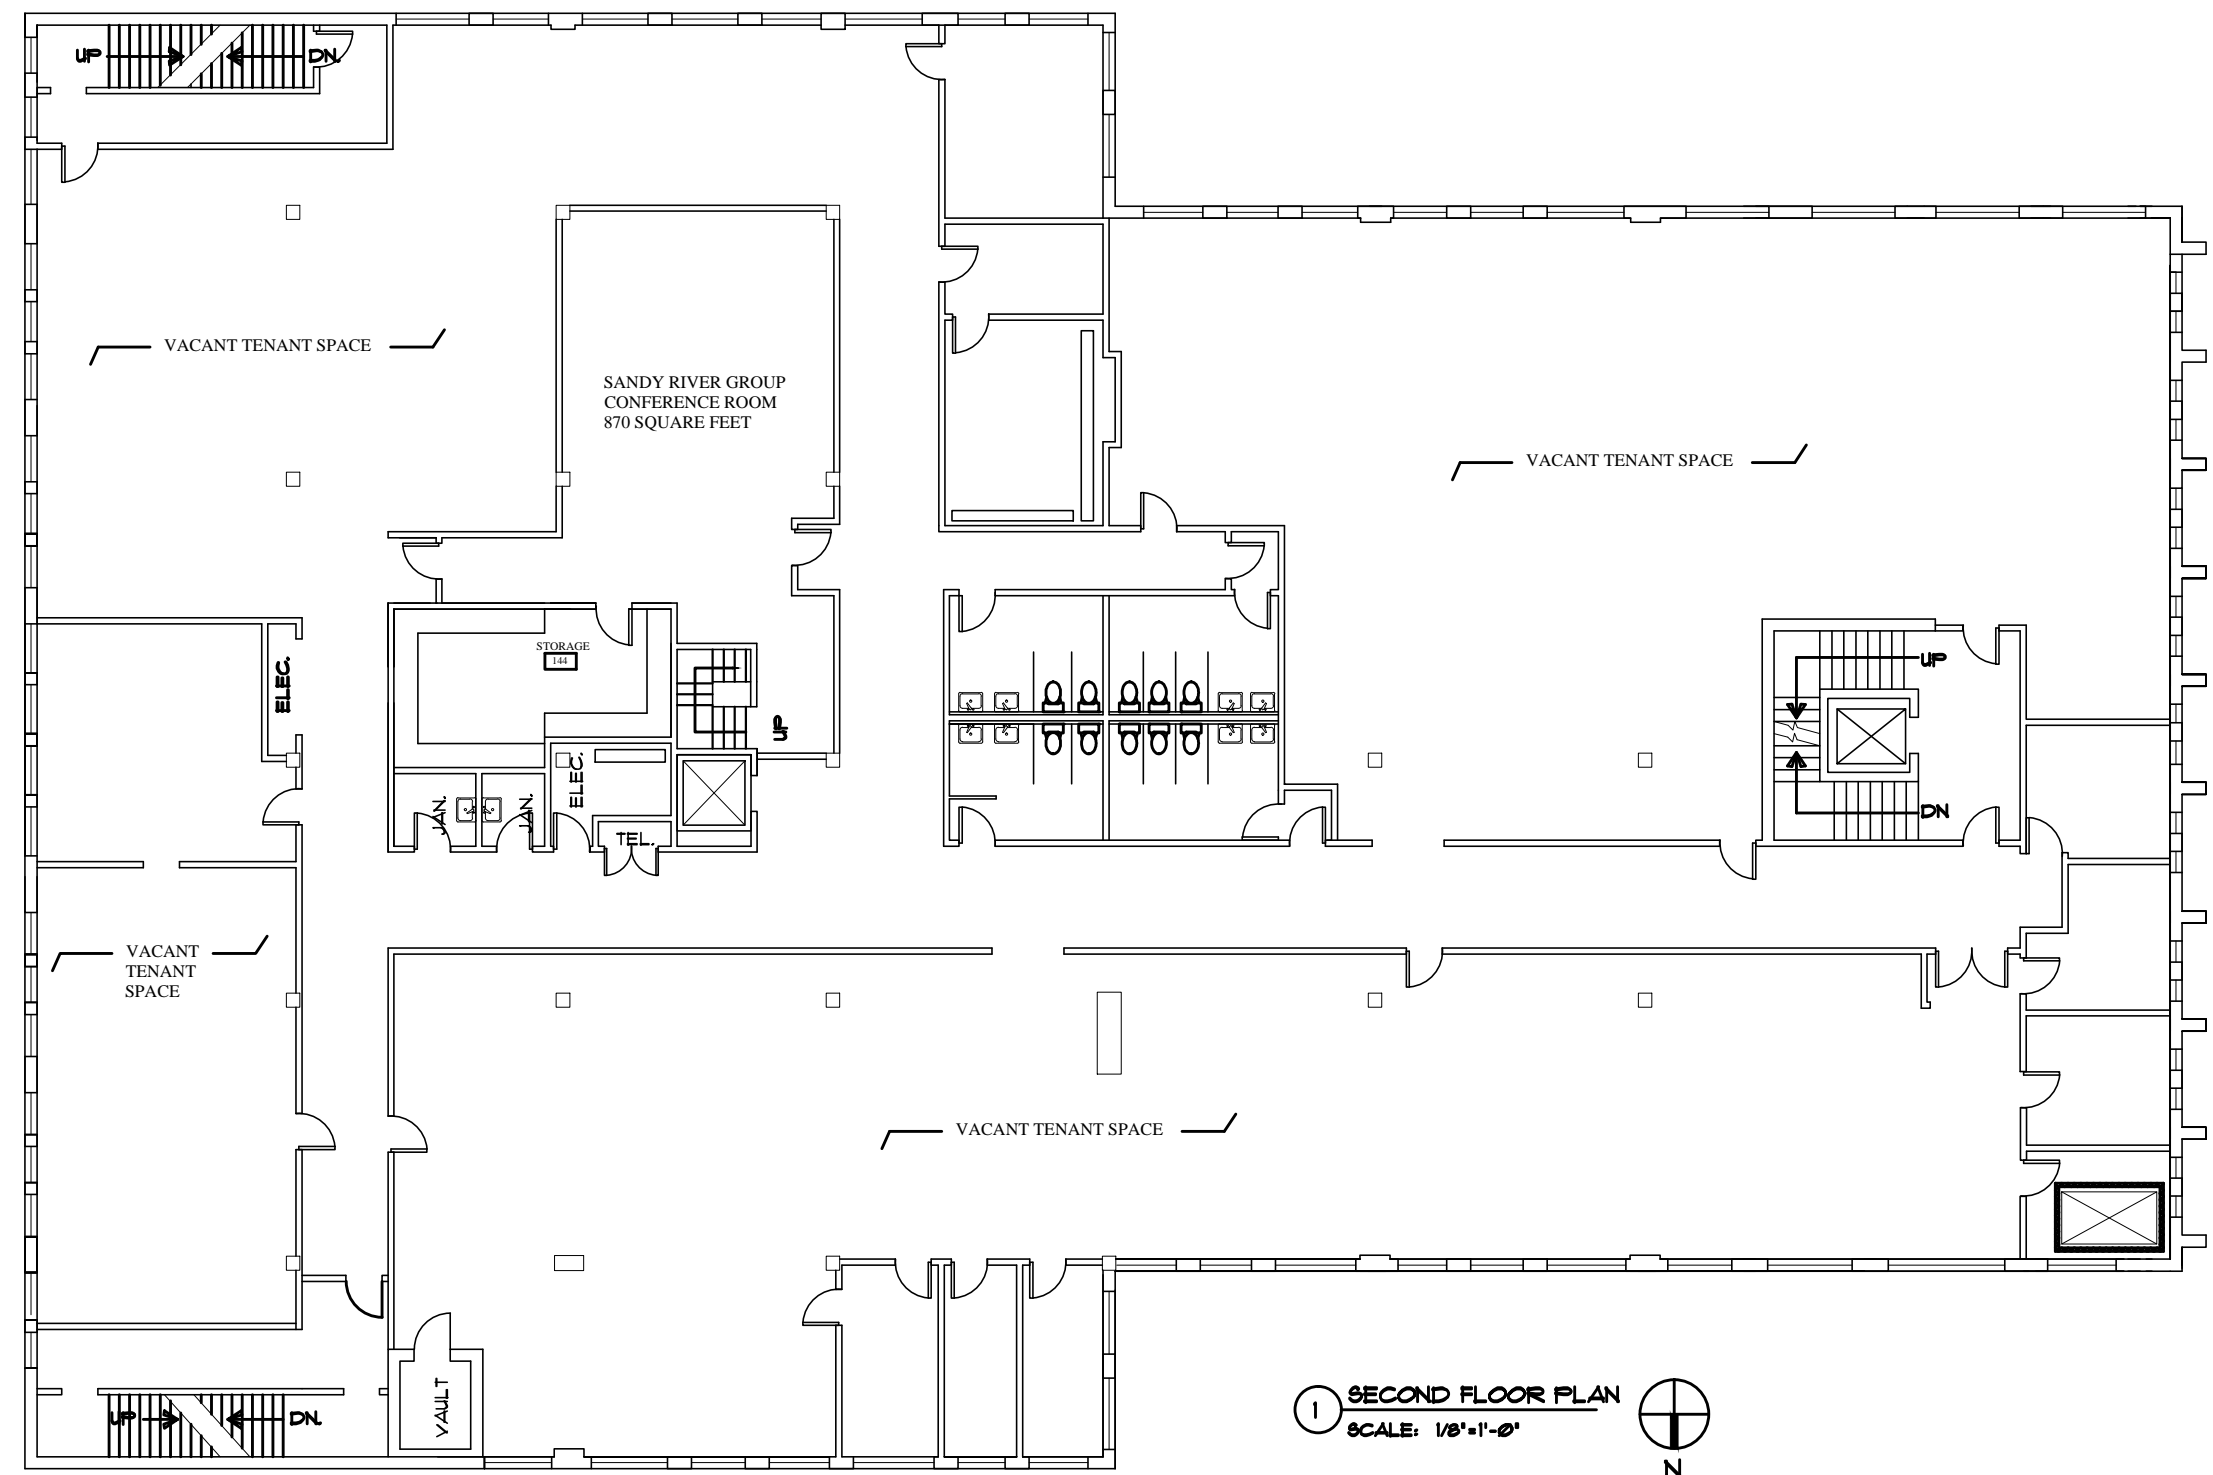

E5 SECOND FLOOR PLAN
REFERENCED FROM: SCALE: 1/16" = 1'-0"

OWNER / DEVELOPER
.....

PROJECT TITLE
HOPE GATEWAY CHURCH
509 FOREST AVENUE
PORTLAND, MAINE

DRAWING TITLE
OVERALL FLOOR PLANS
CWS PROJ. NO.: 13421

REVISION DESCRIPTION	DATE

DRAWING NUMBER

A1.11

SCALE: 1/16" = 1'-0"
DATE: 4/16/2013