
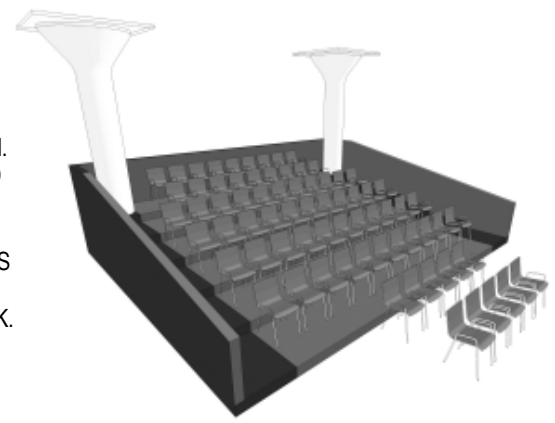
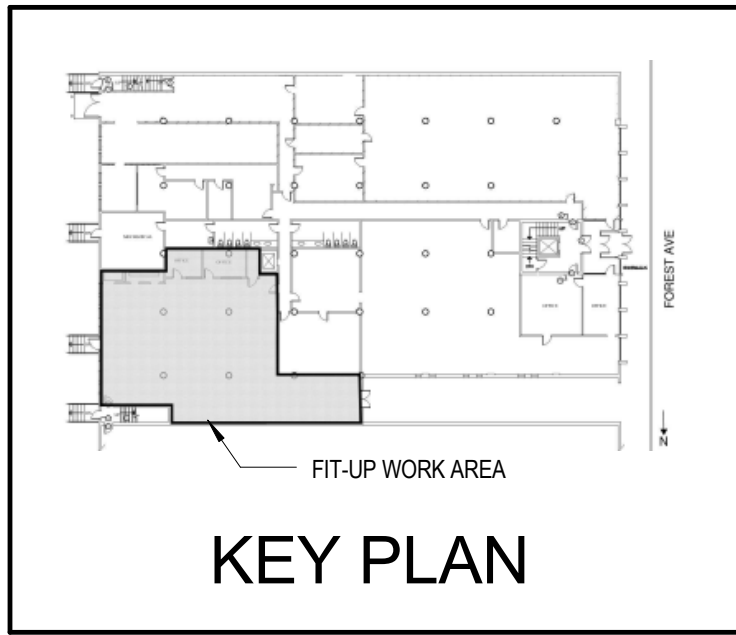


CODE SUMMARY	
CONSTRUCTION TYPE:	1-B
OCCUPANCY	A-1
OCCUPANT LOAD:	
PERFORMANCE HALL:	
STAGE(844 S.F./15)	56
PLATFORM SEATING	62
FLOOR SEATING	14
RECEPTION(510 S.F./5)	104
OFFICES (326 S.F./100)	4
LOUNGE (141 S.F./100)	2
TOTAL:	242

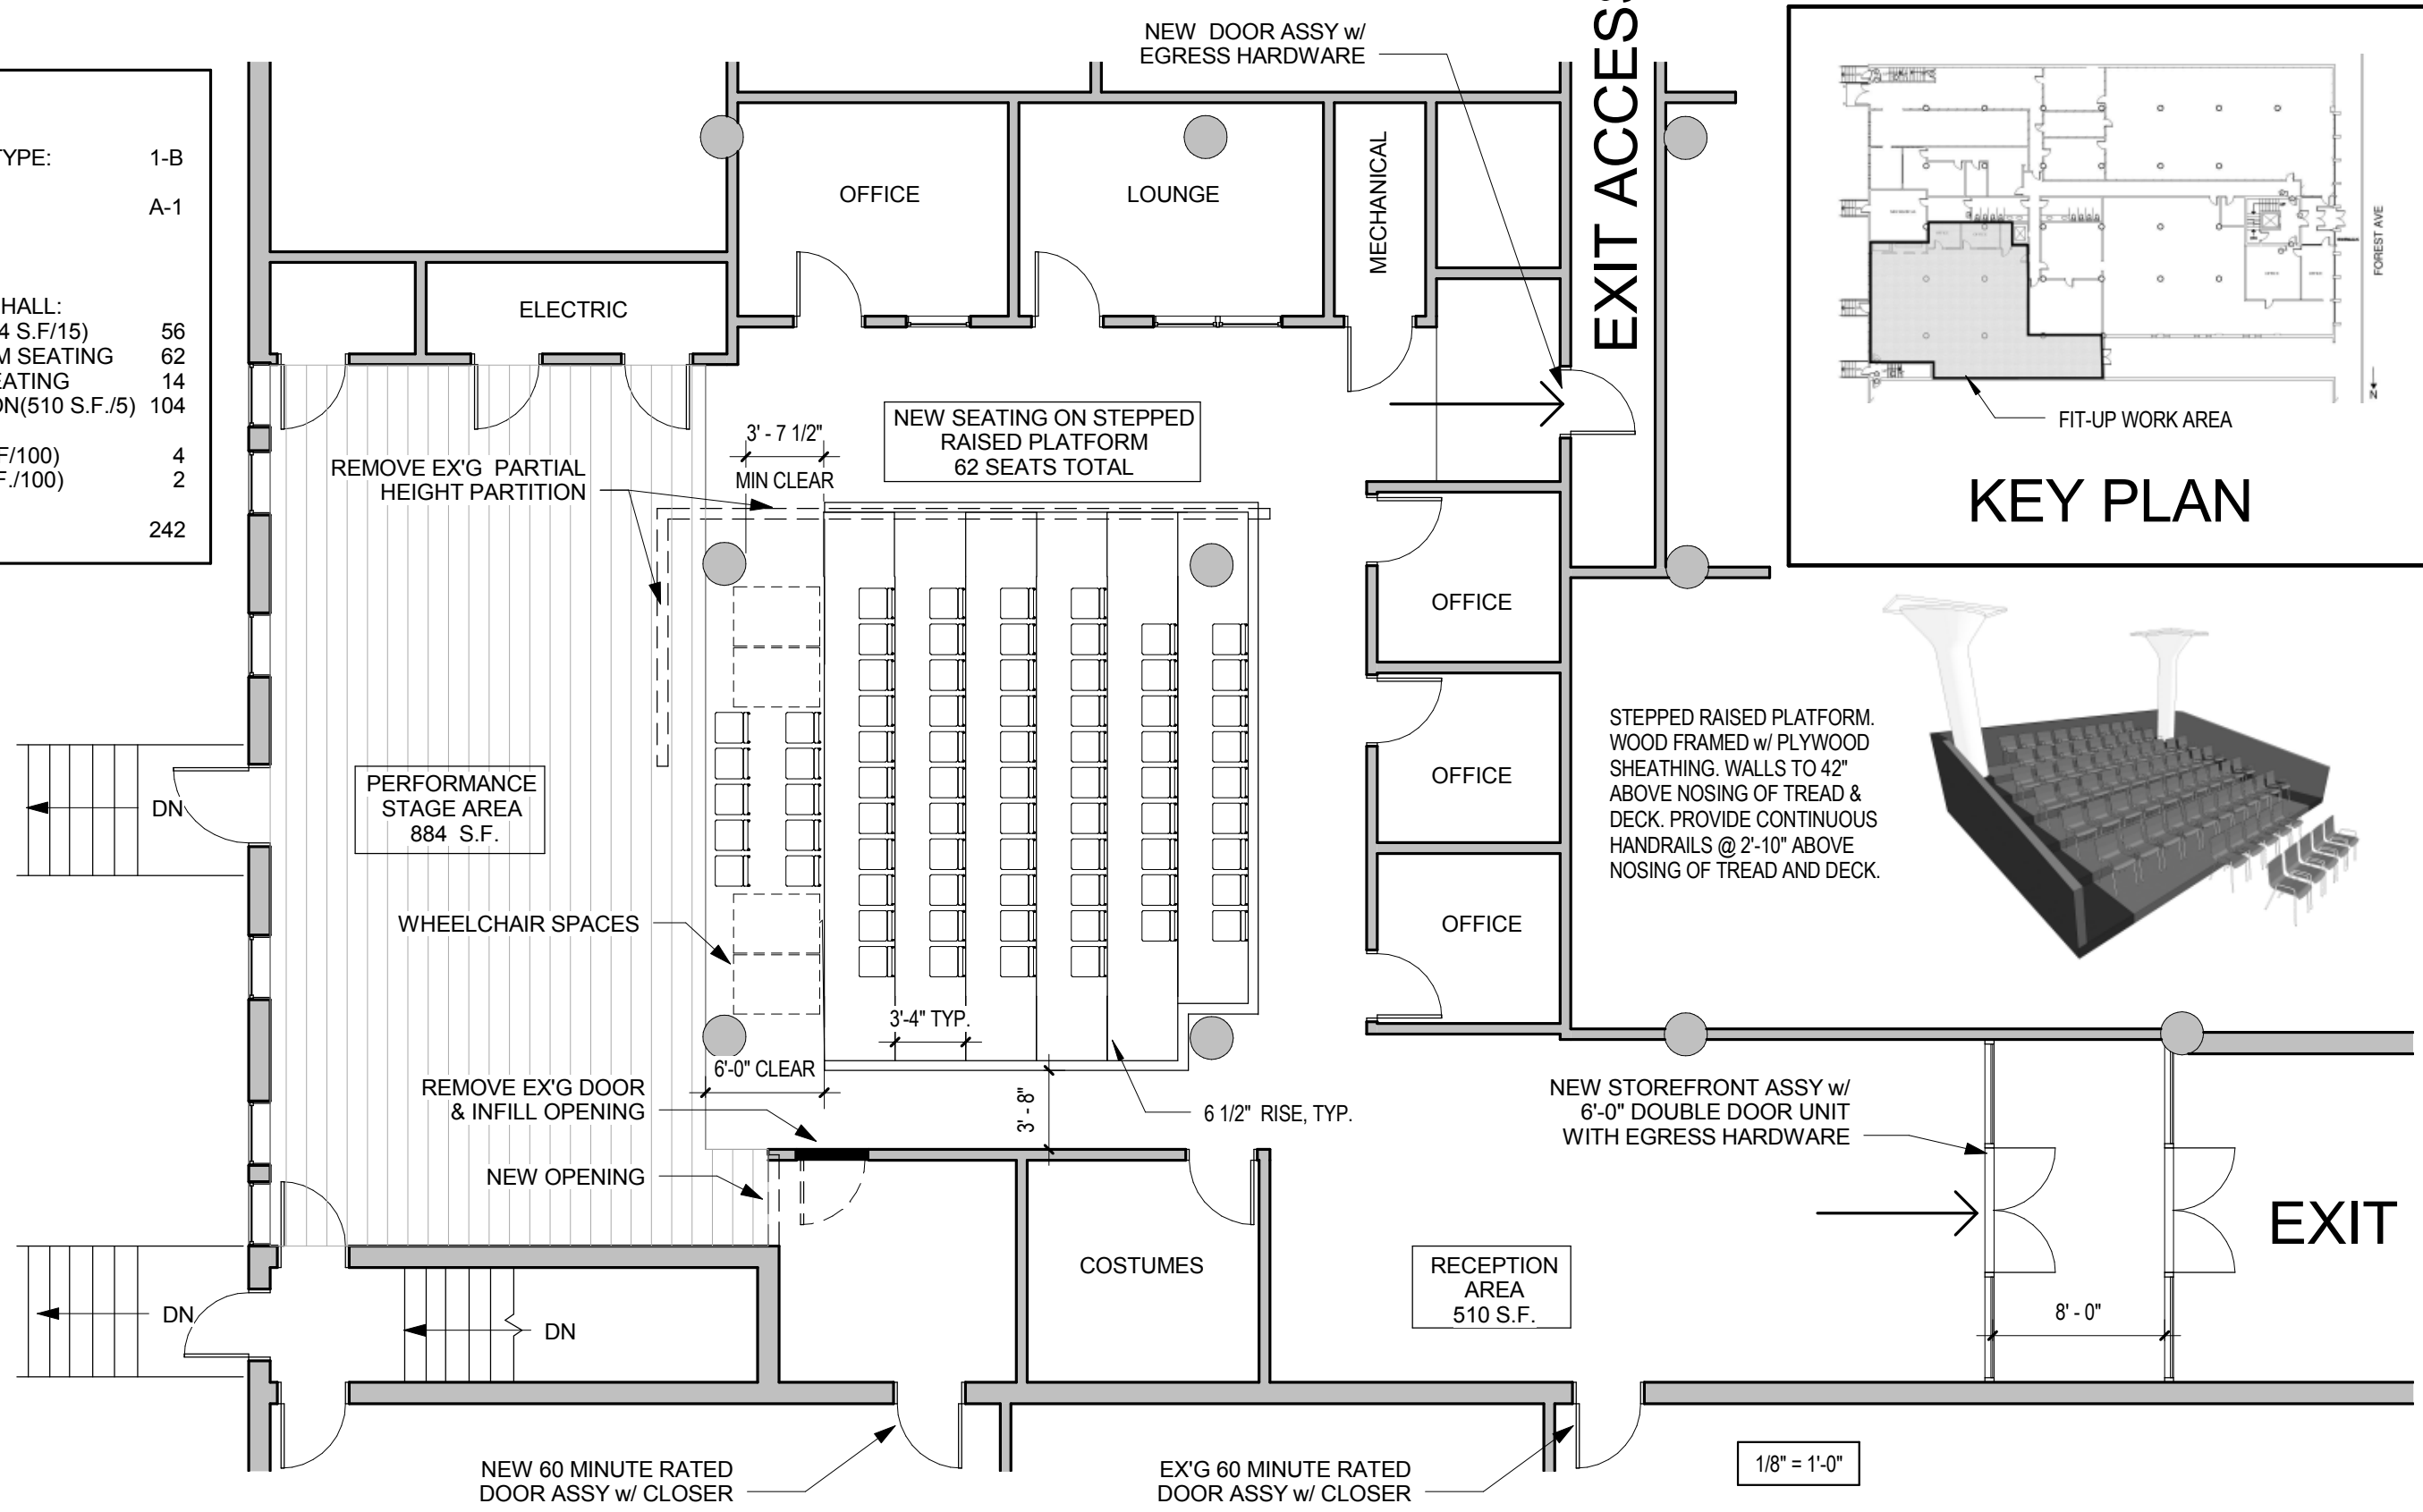

EXIT

2013-05-06

<p>One Canal Plaza, Suite 888 Portland, Maine 04101</p> <p>207 553 2115 canal5studio.com</p>	Scale:	Project Title	Project Status		Drawing Title	Drawing Number
	As indicated	509 FOREST AVE FIT-UP PORTLAND BALLET	ISSUED FOR PERMIT		FLOOR PLAN	A10.1
	C5S Project No.		MARK	Date	Description	
	Portland Ballet		Revision Schedule			