


208 LODMAN ST. PORTLAND

SCALE 1/4"=1'

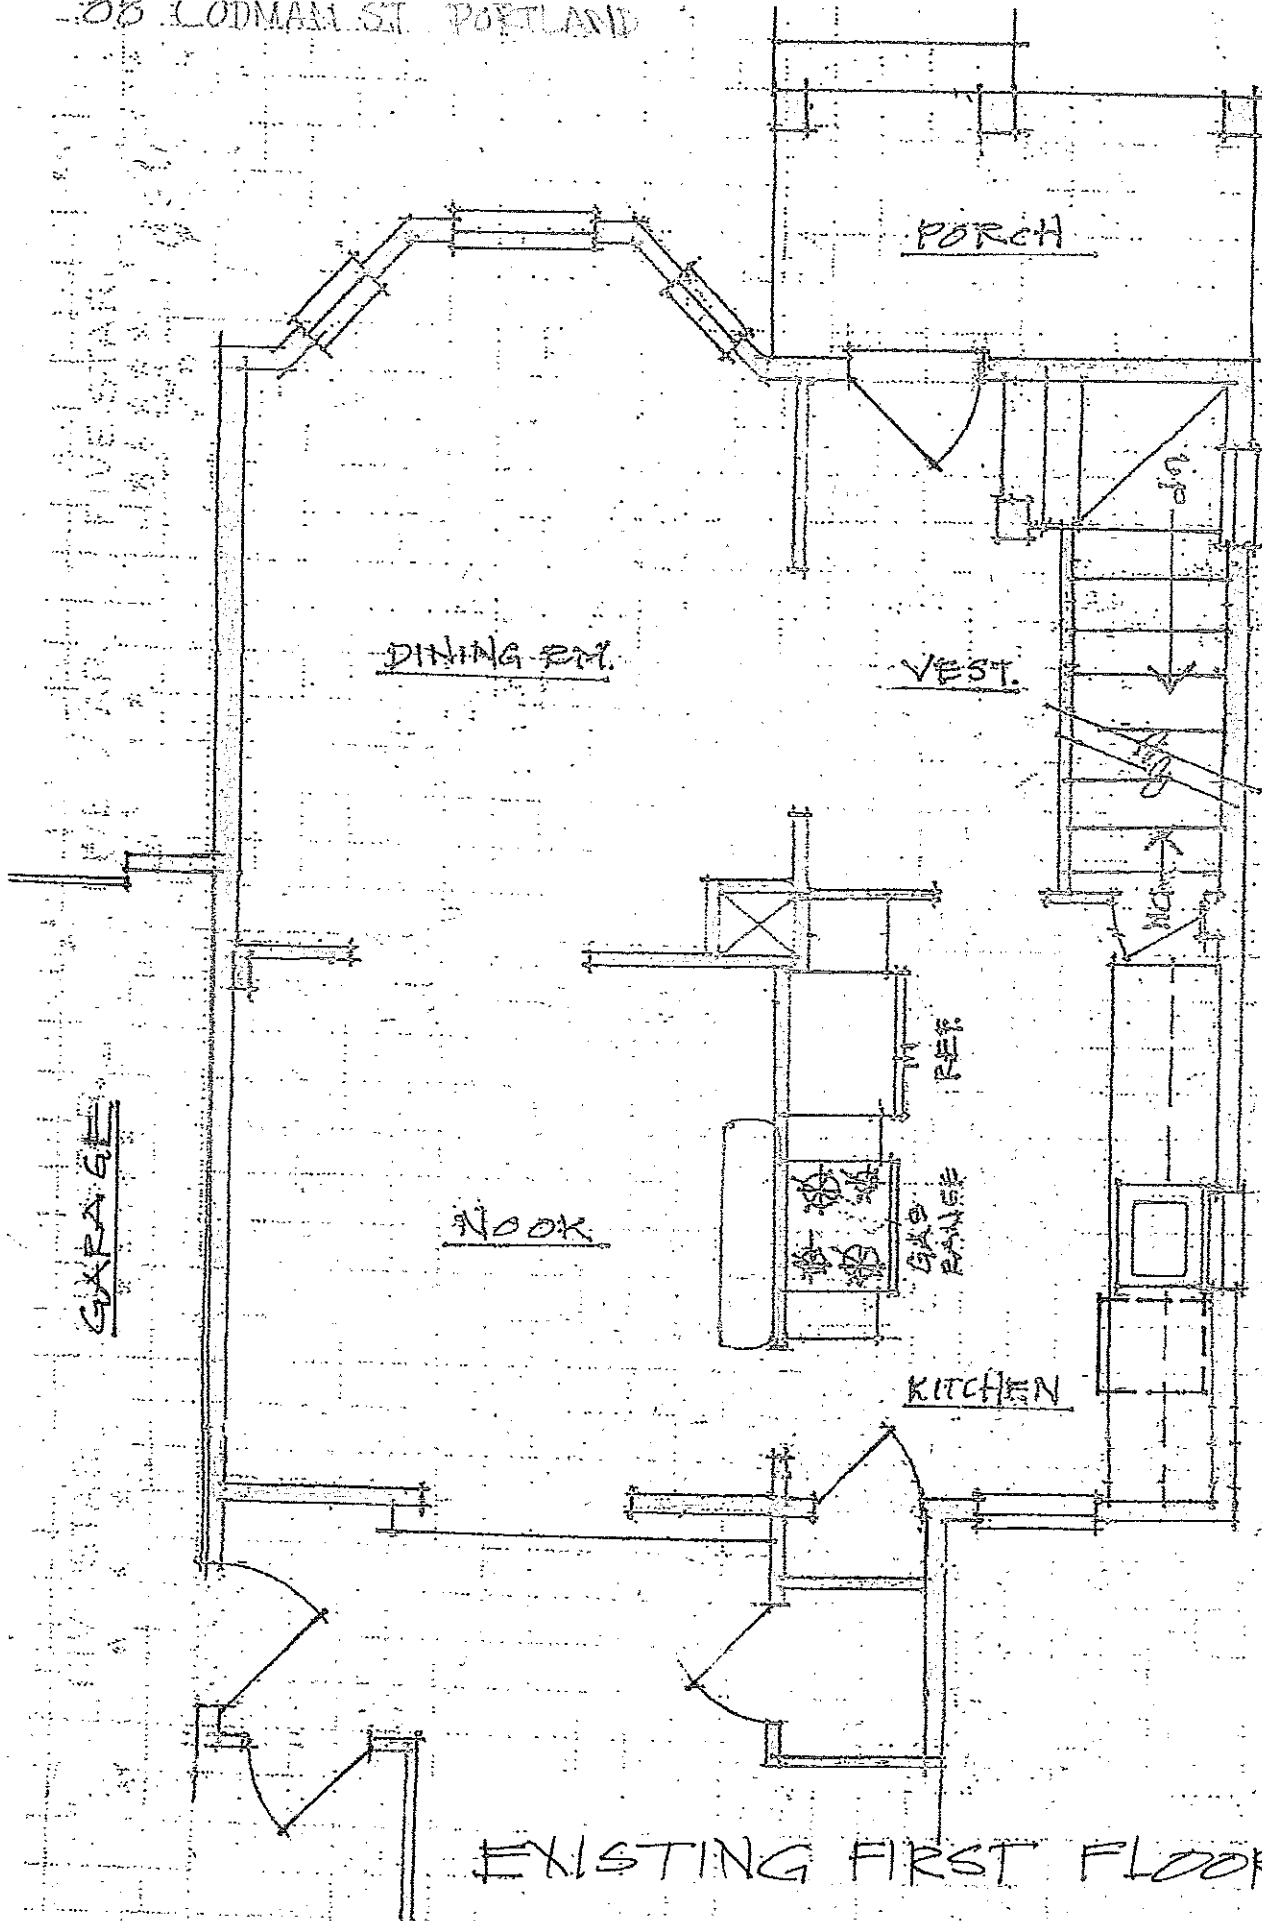

DINING RM.

PORCH

VEST.

27'

GARAGE

NOOK

REF

GAS  
RANGE

KITCHEN

EXISTING FIRST FLOOR PLAN

21'