




CHRETIEN CONSTRUCTION INC.
 QUALITY CONSTRUCTION FROM START TO FINISH
 1-207-284-5843

carl-ch@chretienconstructioninc.com

Consultant
 Address
 Address
 Phone
 Fax
 e-mail

Consultant
 Address
 Address
 Phone
 Fax
 e-mail

Consultant
 Address
 Address
 Phone
 Fax
 e-mail

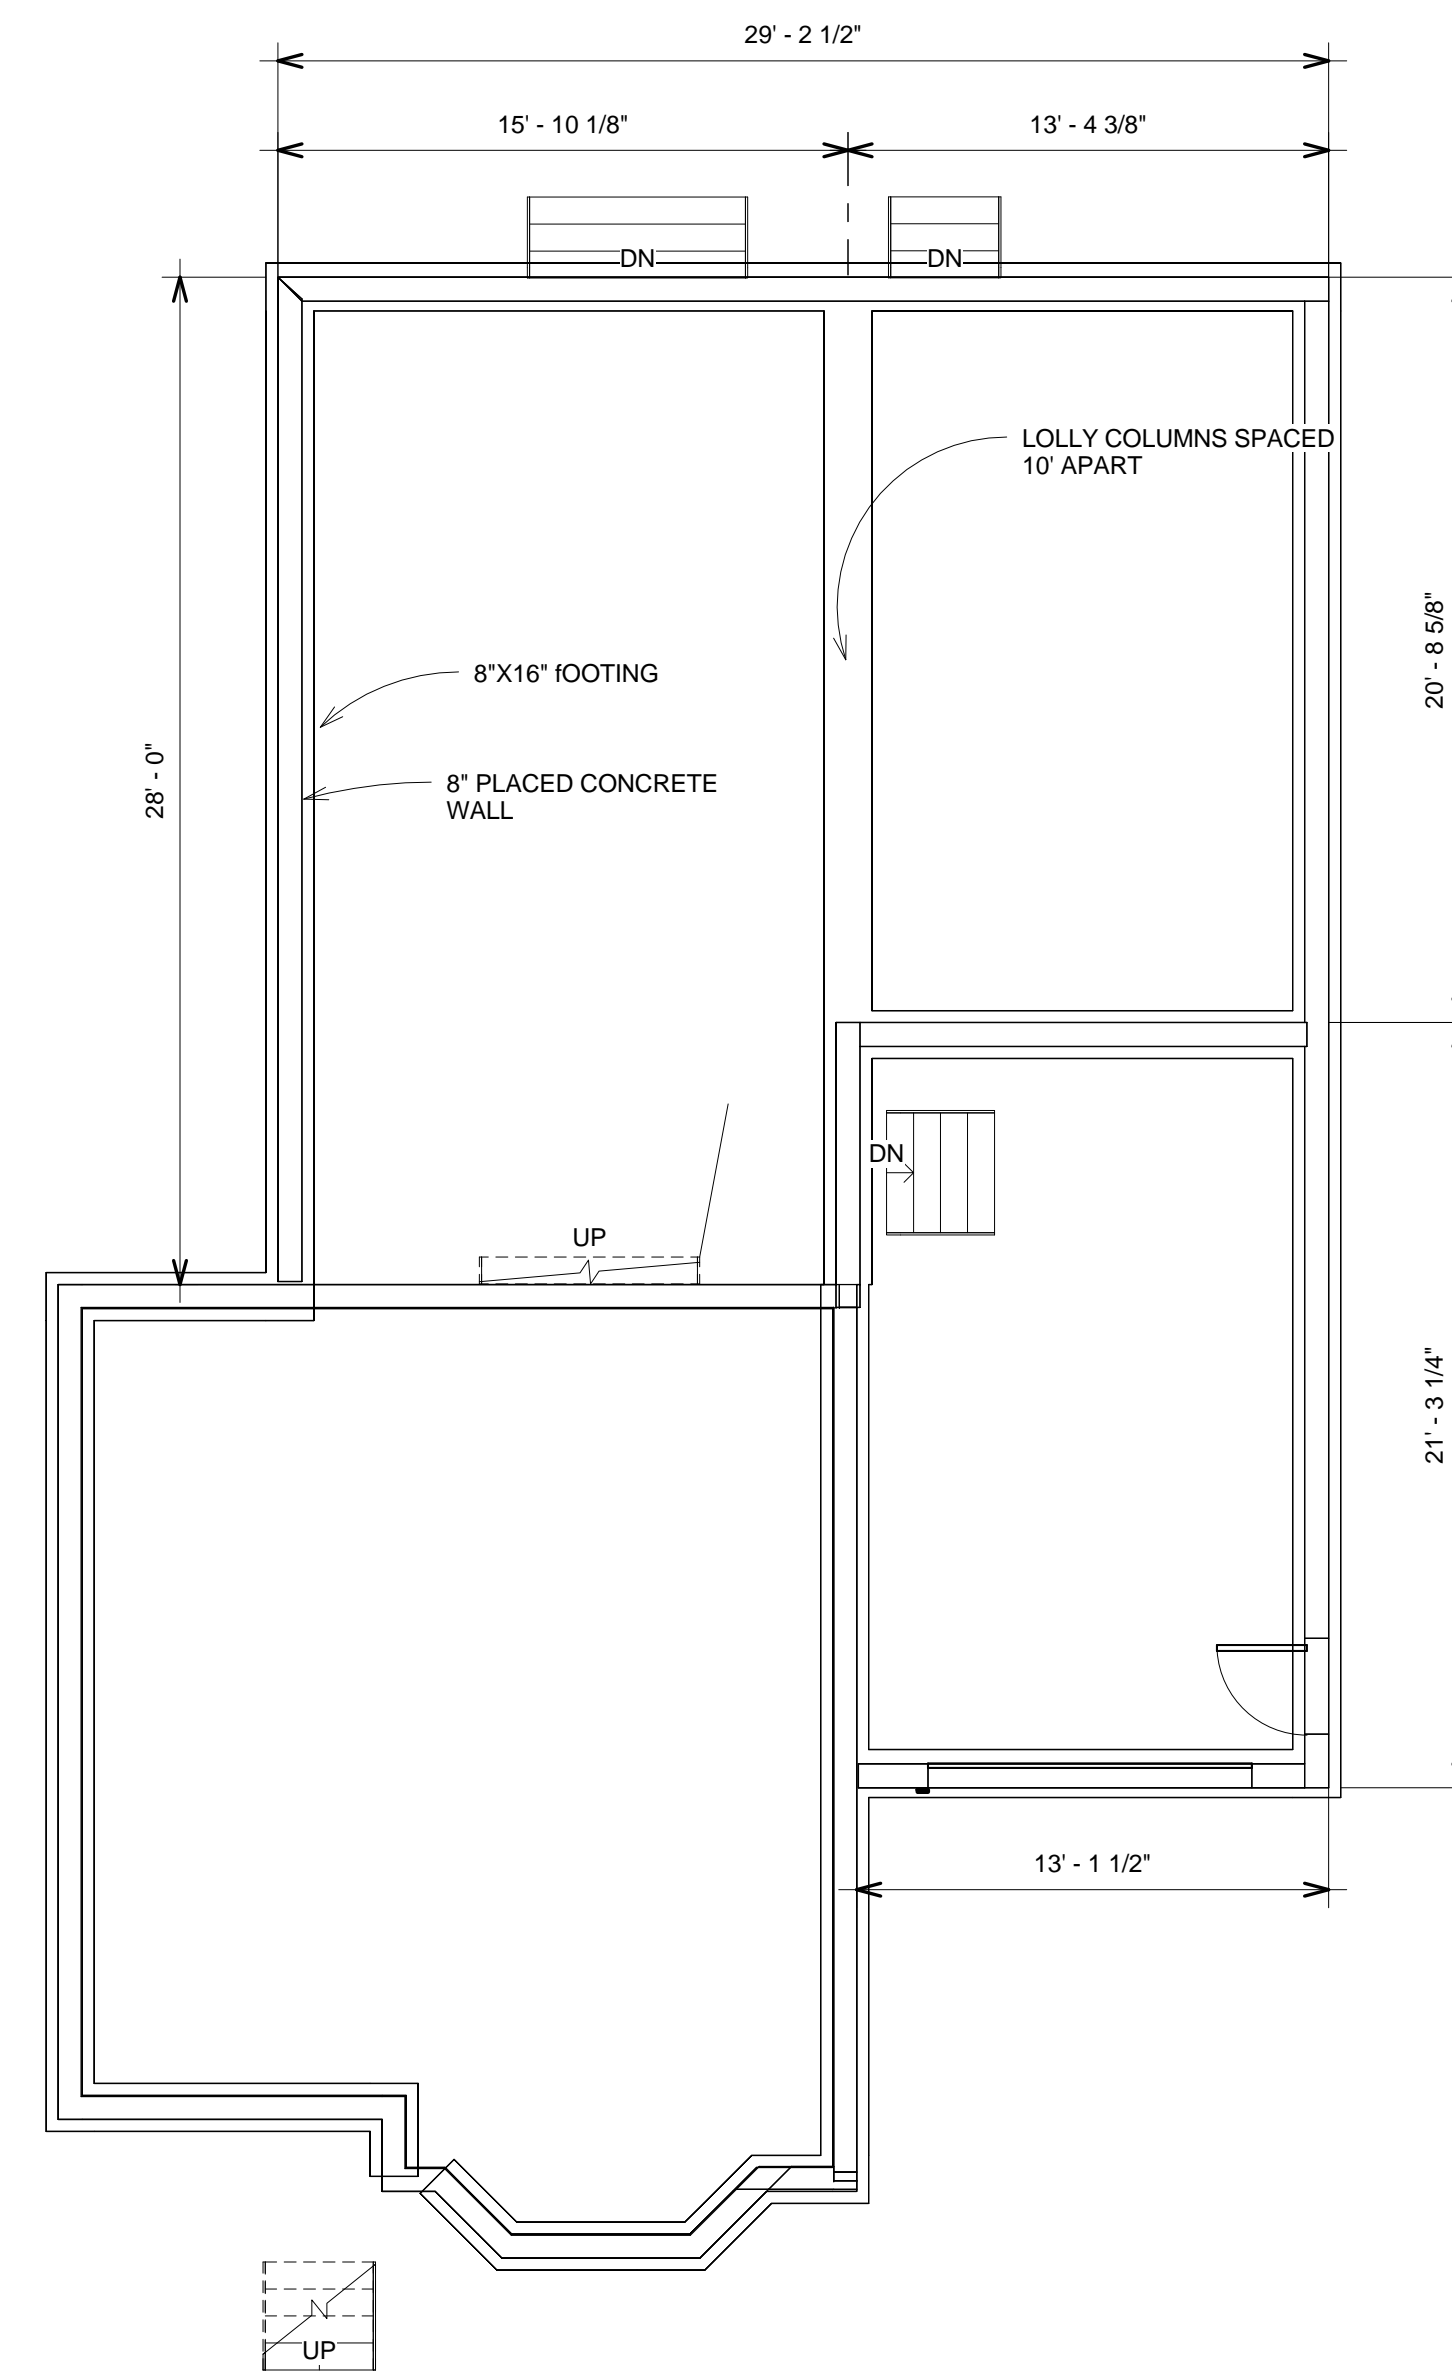

A-202 1

A-202 2


1
 A-201

- NOTE:**
- 1) TOP OF FOUNDATION AND SLAB AT ELEVATION 29' (REF)
 - 2) TOP OF GARAGE FLOOR AT ELEVATION 27.5' AT DOOR OPENING (LP) AND 28.0' AT BACK OF GARAGE (H.P.).
 - 3) FINISH FLOOR ELEV. REFER TO SHEET 2 OF ENGINEERING PLANS PREPARED BY WATERTOWER PINES REFERENCED FROM NATIONAL GEODETIC VERTICAL DATUM OF 1929, SEE SITE PLAN.
 - 4) SLAB ON GRADE SHALL BE MOIST CURED FOR 7 DAYS.

1 Foundation
 3/16" = 1'-0"



3 TYPICAL SONA TUBE
 1/4" = 1'-0"

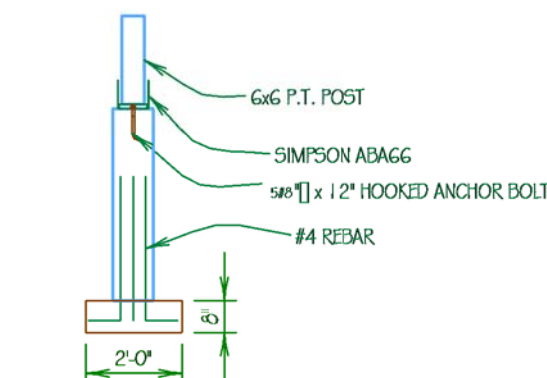

SEE 2S-101

SEE COVER SHEET FOR GENERAL NOTES

INFORMATION SHOWN ON THE COVER SHEET APPLIES TO ALL TRADES FOR THE WORK OF THIS PROJECT, AND INCLUDES TYPICAL NOTES AND SPECIFIC CODE REQUIREMENTS FOR THOSE TRADES.

CONTRACTOR SHALL MEASURE AND VERIFY ALL DIMENSIONS AT THE WORK.

THIS DRAWING IS A PART OF A FULL SET OF DRAWINGS COMPRISING THE CONTRACT DOCUMENTS FOR THE WORK OF THIS PROJECT. THE DESIGNER/OWNER ACCEPTS NO RESPONSIBILITY FOR THE CONTRACTORS' ERRORS OR OMISSIONS IF EACH TRADE DOES NOT HAVE THE FULL SET OF DRAWINGS AND SPECIFICATIONS.

COPYRIGHT

THE MATERIAL CONTAINED IN THESE DRAWINGS AND THE DESIGN THEY ARE INTENDED TO CONVEY ARE THE EXCLUSIVE PROPERTY OF Chretien Construction Inc. POSSESSION AND USE HEREOF IS GRANTED ONLY CONFIDENTIALLY IN CONNECTION WITH CONSTRUCTION OF THE BUILDING DEPICTED HEREIN AS AUTHORIZED BY Chretien Construction Inc. . THE RECIPIENT AGREES TO ABIDE BY THESE RESTRICTIONS. ANY USE, REPRODUCTION OR DISCLOSURE OF ANY INFORMATION, IN WHOLE OR IN PART, CONTAINED HEREIN, WITHOUT WRITTEN PERMISSION OF Chretien Construction Inc., IS EXPRESSLY PROHIBITED.

No.	Description	Date



Diana & Jason Nelson

Nelson Remodel

88 Codman
 Portland ME

Foundation Plan

COPYRIGHT 2005: CHRETIEN CONSTRUCTION INC

PROJECT NUMBER:	20114
DATE:	8/22/11
DRAWN BY:	CARL M CHRETIEN
CHECKED BY:	CMC

S-101

SHEET INDEX:	15
TOTAL SHEETS:	17
SCALE:	As indicated