



FIRST FLOOR PLAN

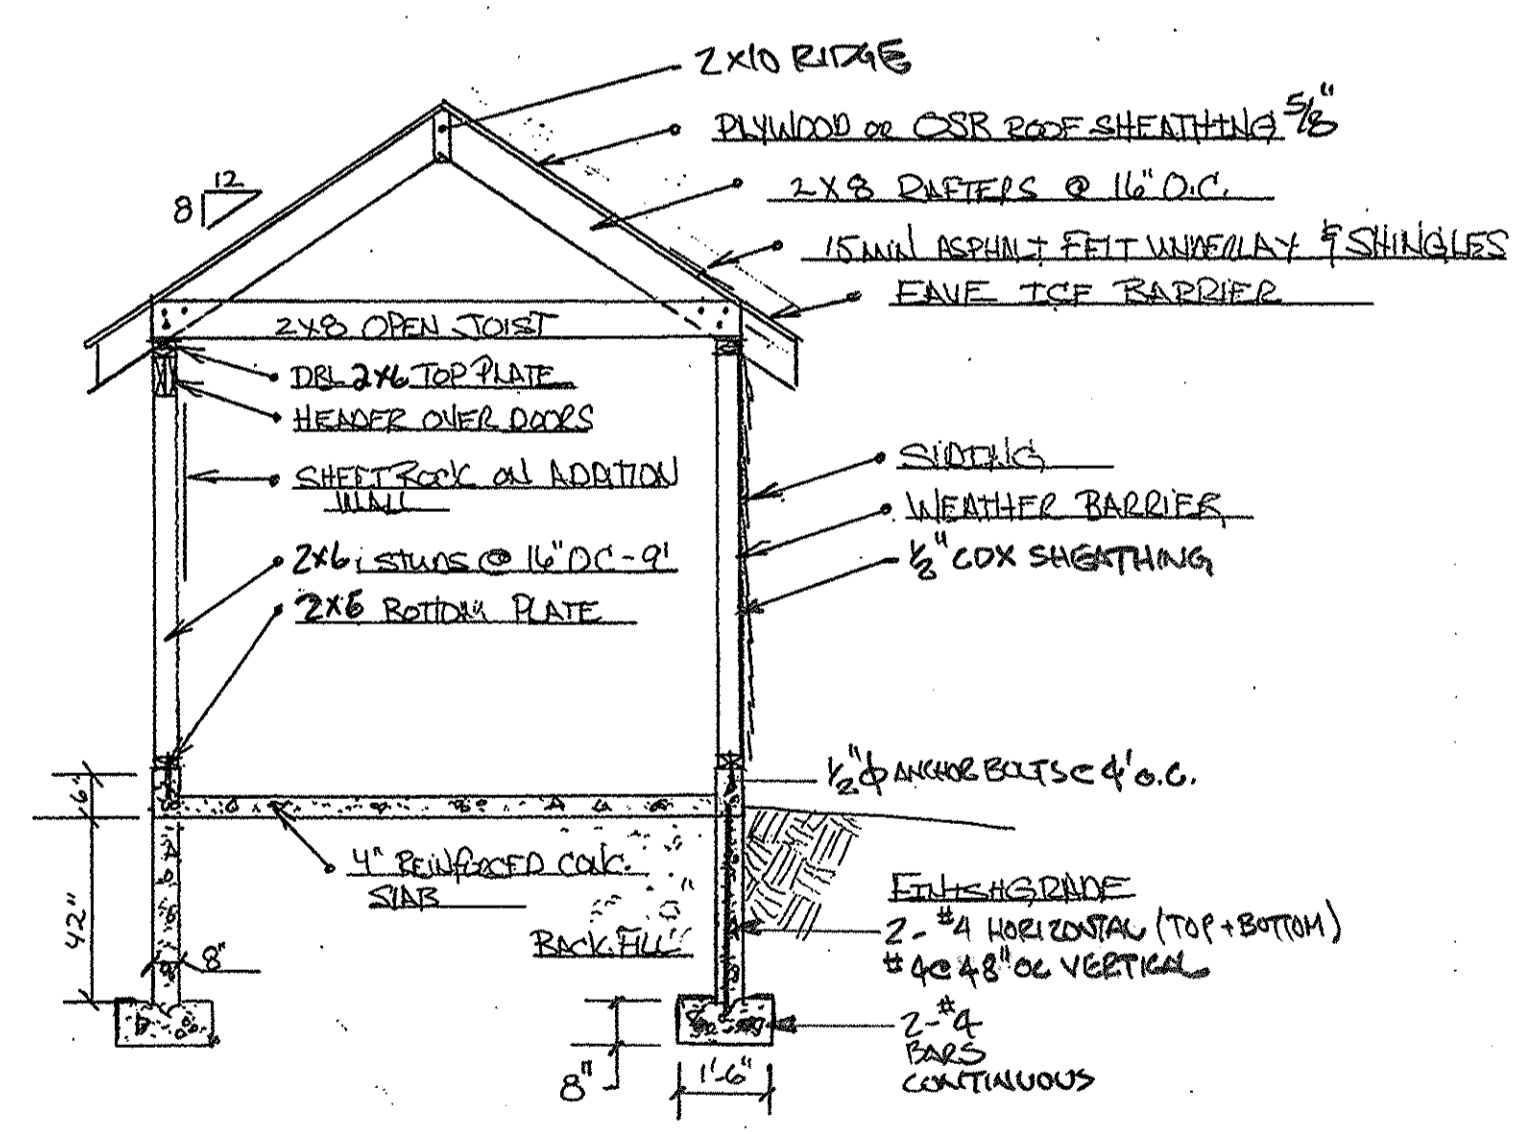

GARAGE SECTION

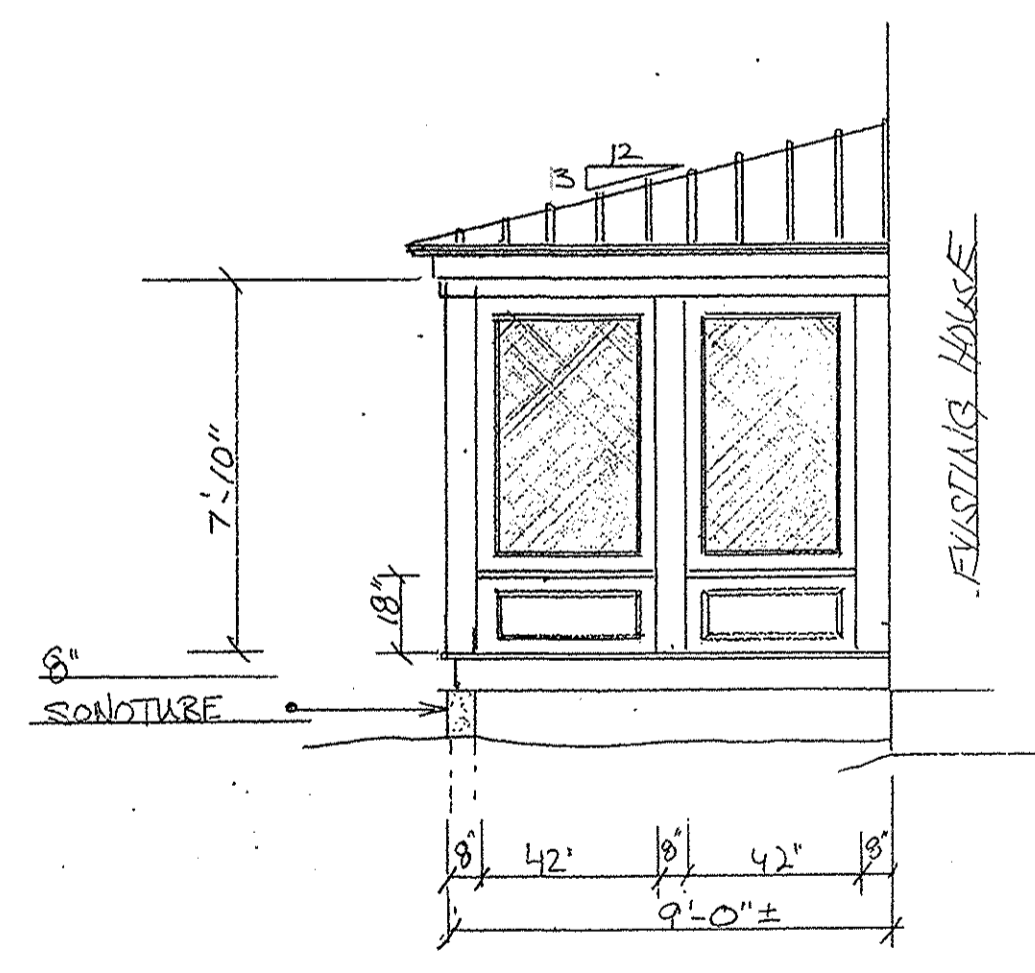

SCREEN PORCH ELEVATION

SILSBY
75 CHENEY ST.
PORTLAND, ME
SCALE: 1/4" = 1'-0"

BY FOSTER
78V-7229
FE 9-16

STATE OF MAINE
JAMES A. MORAN III
No. 4587
LICENSED PROFESSIONAL ENGINEER
JAMES A. MORAN III
SEP 2010
STRUCTURAL DESIGN ONLY

SHEET 3 OF 3