




PROPOSED FRONT SIDE ELEVATION
1/4"=1'-0"



PROPOSED RIGHT SIDE ELEVATION
1/4"=1'-0"



PROPOSED REAR ELEVATION
1/4"=1'-0"

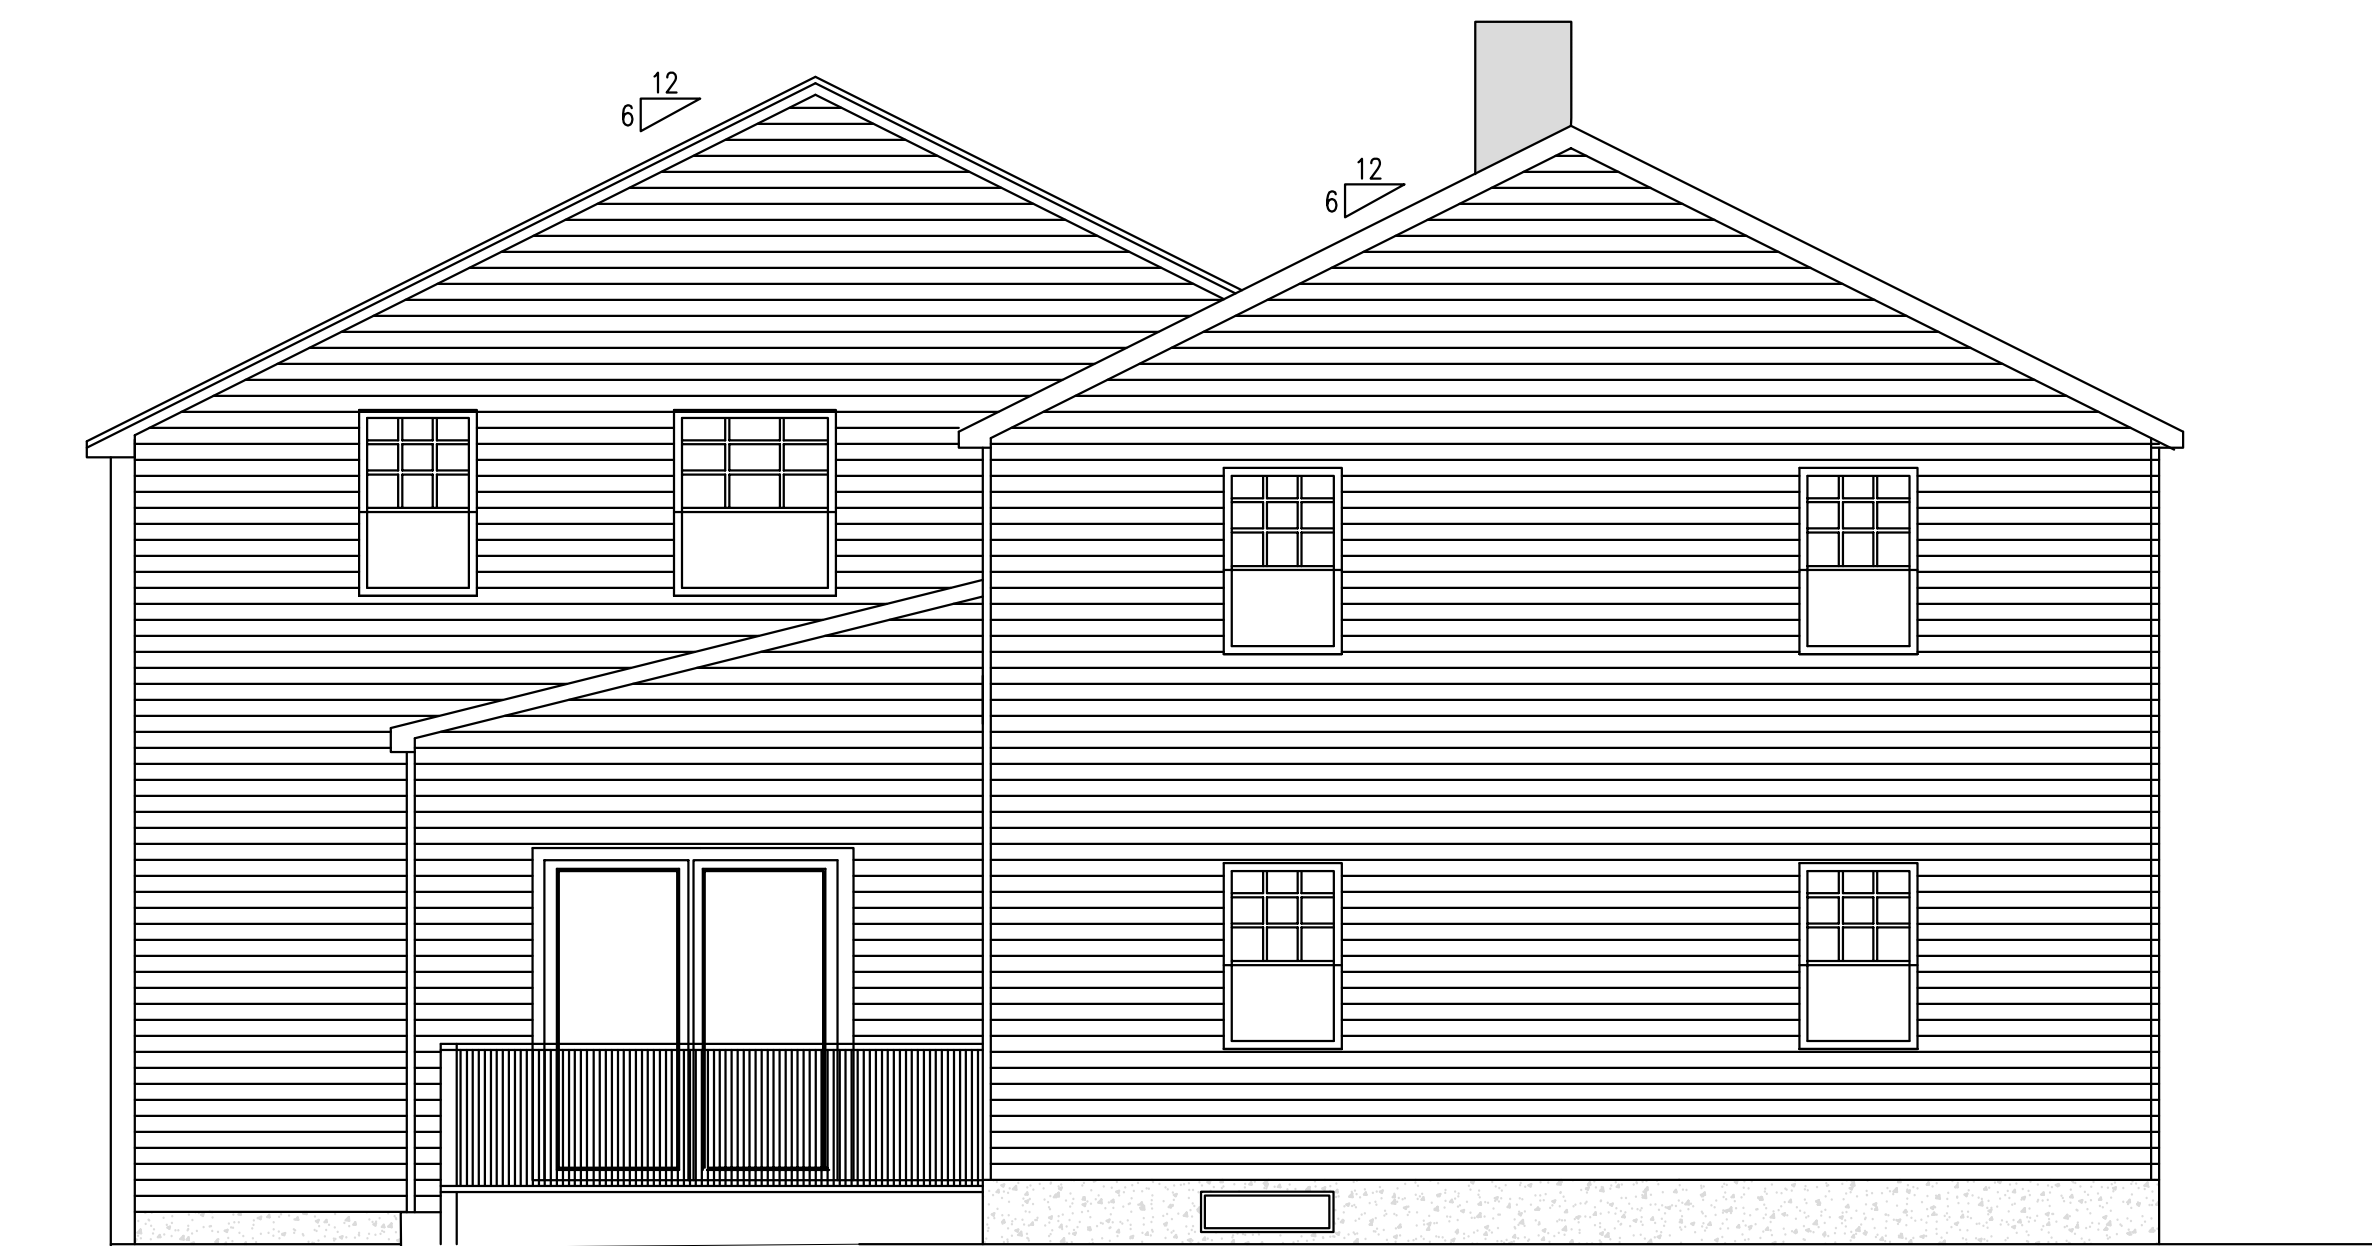

PROPOSED LEFT SIDE ELEVATION
1/4"=1'-0"

PROPERTY OF	
DRAFTSMEN	Stephen S. Andrews 23 Panther Pond Pines Rd. Raymond, Maine 04071 207-415-5065
	SUSAN & BRYAN RENCH HOME PLAN 78 HERSEY ST PORTLAND, MAINE
2.	
1.	
REVS:	
CODE:	
TOWN:	PORTLAND
DATE:	05-25-2016
SCALE:	3/16"=1'-0"
DESIGNED:	SSA
DRAWN:	SSA
TITLE:	BUILDING ELEVATIONS
FILE:	
SHEET:	A-3