


1 Site Plan  
SCALE: 1/8" = 1'-0"

- NOTES**
1. Lot Area: 5514 SF
  2. Max Coverage: 35% or 1919.9 SF
  3. Existing Coverage: 900 SF
  4. New Coverage: 1440 SF
  5. Property and utility information taken from survey by Northeast Civil Solutions, dated September 15, 2005.
  6. Area of addition
- Contractor to verify all property lines and required setbacks prior to beginning of work. Contractor shall verify the location, sizes, and types of underground utilities prior to the beginning of construction.

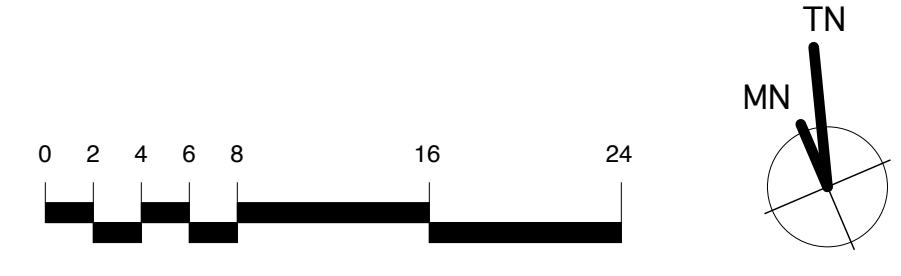

ISSUED FOR PERMIT  
04/03/06

**Richard Renner Architects**  
61 Pleasant Street  
Suite 105  
Portland, Maine 04101  
207.775.9699  
207.775.9699 fax

Consultants:

**Levine Residence  
Addition and Renovation**  
84 Hersey Street  
PORTLAND, MAINE

**Site Plan**  
Drawn by: NL  
Scale: 1/8" = 1'-0"  
Date: 04/03/06  
File Name: 2005-10/L1.1  
Project No. RRA2005-10.00  
Revised:

**L1.1**