
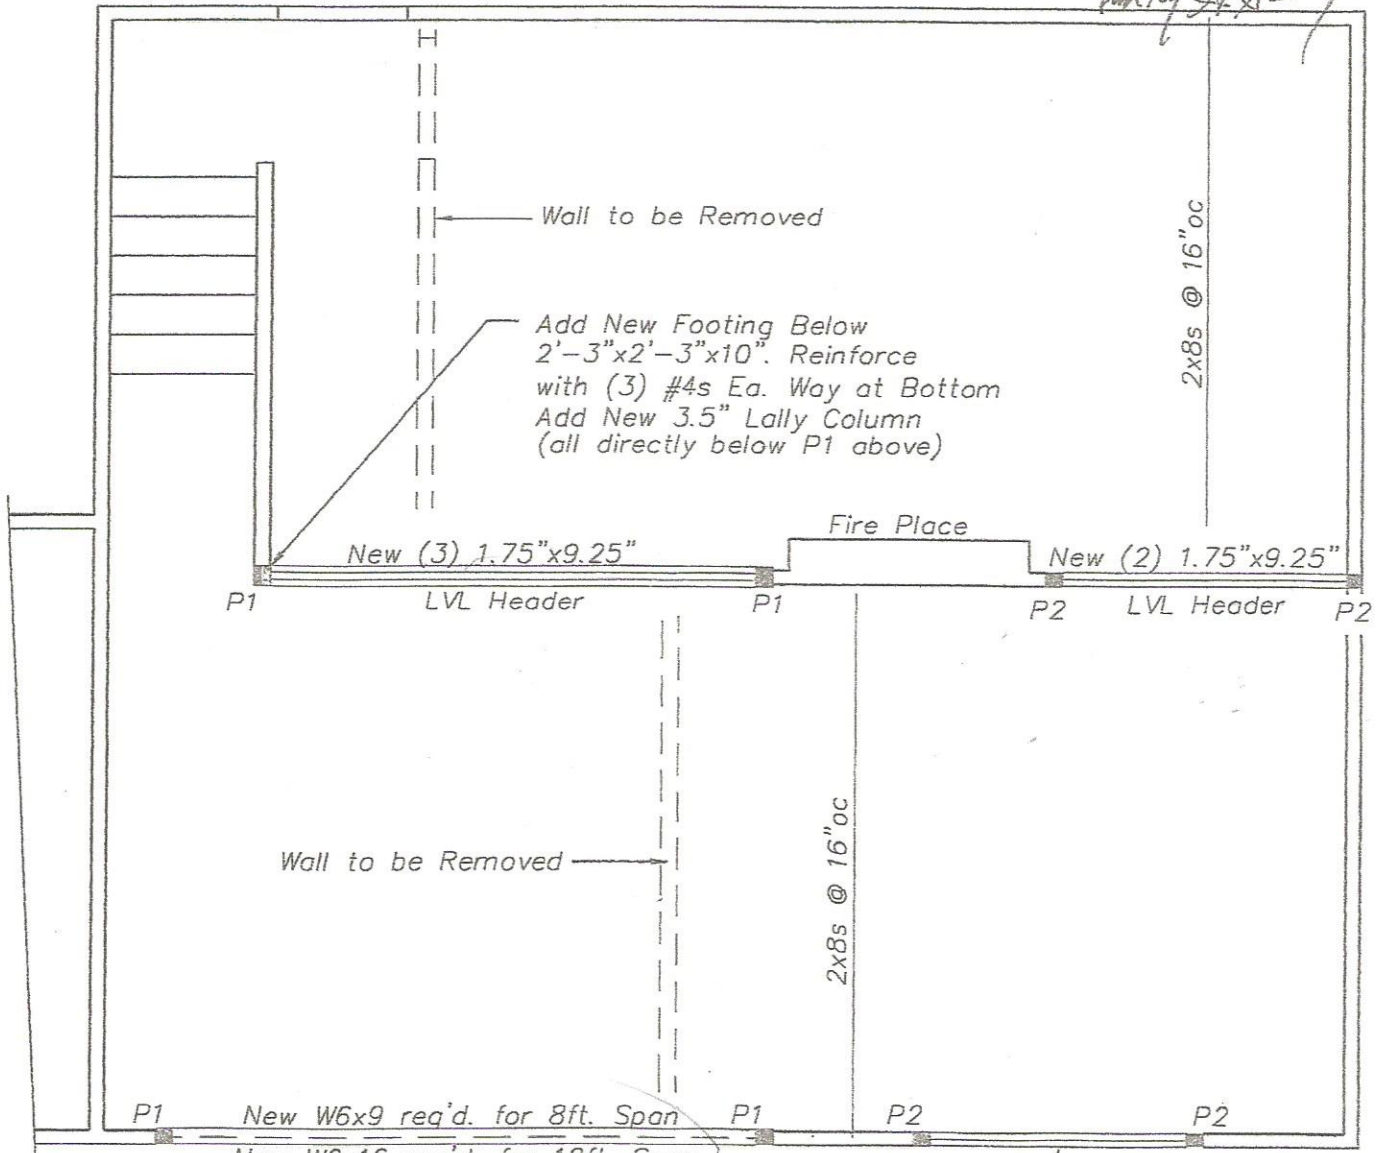


Notes:

1. All Means and Methods by Contractor.
2. Refer to Kitchen Designer's Drawings for Add'l. Info.
3. Building Code: IBC 2009
4. LVLs by Boise Cascade or Equal.
5. Steel Beams to be 50ksi Steel.

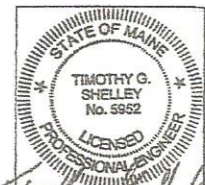

P# ■ Indicates New Post Location
 P1 = 3.5"x5.5" LVL Post
 P2 = 3.5"x5.5" SPF Post

SECOND FLOOR FRAMING PLAN
 Scale: 1/4" = 1'-0"

SEI	SHELLEY ENGINEERING, INC.	87 HERSEY ST.		ME
	STRUCTURAL CONSULTANTS P.O. Box 1030 GRAY, MAINE 04039 PHONE (207) 657-8031 WWW.SHELLEYENGINEERING.COM	PORTLAND		
		Drawn By: TGS	Date: 1/30/14	Sketch: S1 OF 1
	Designed By: TGS	Scale: AS NOTED	Job No.: 2014-025	