


HARRINGTON-HOWES
 93 CLIFTON STREET
 MAIN FLOOR PLAN

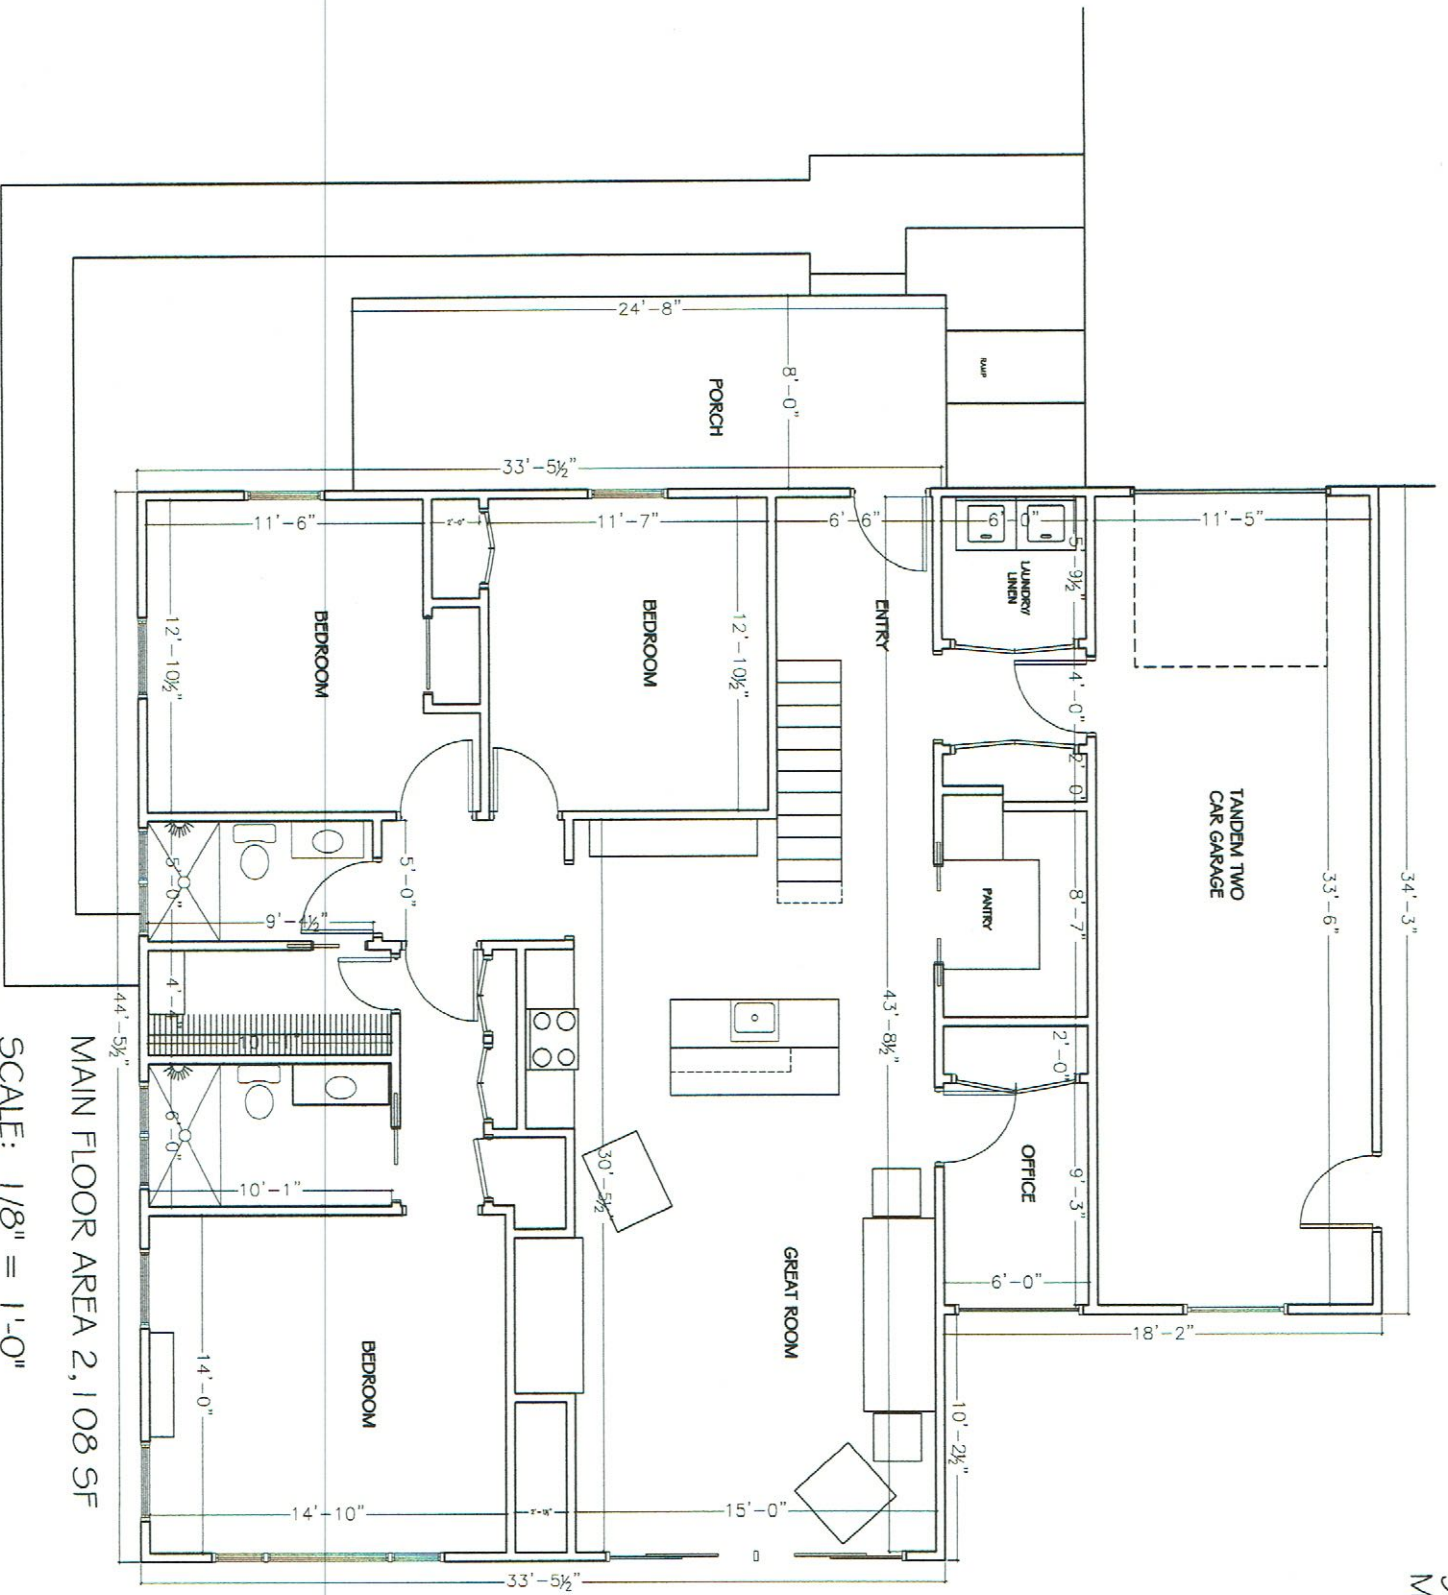

MAIN FLOOR AREA 2,108 SF

SCALE: 1/8" = 1'-0"