




PROPOSED BASEMENT PLAN
SCALE: 1/4" = 1'-0"

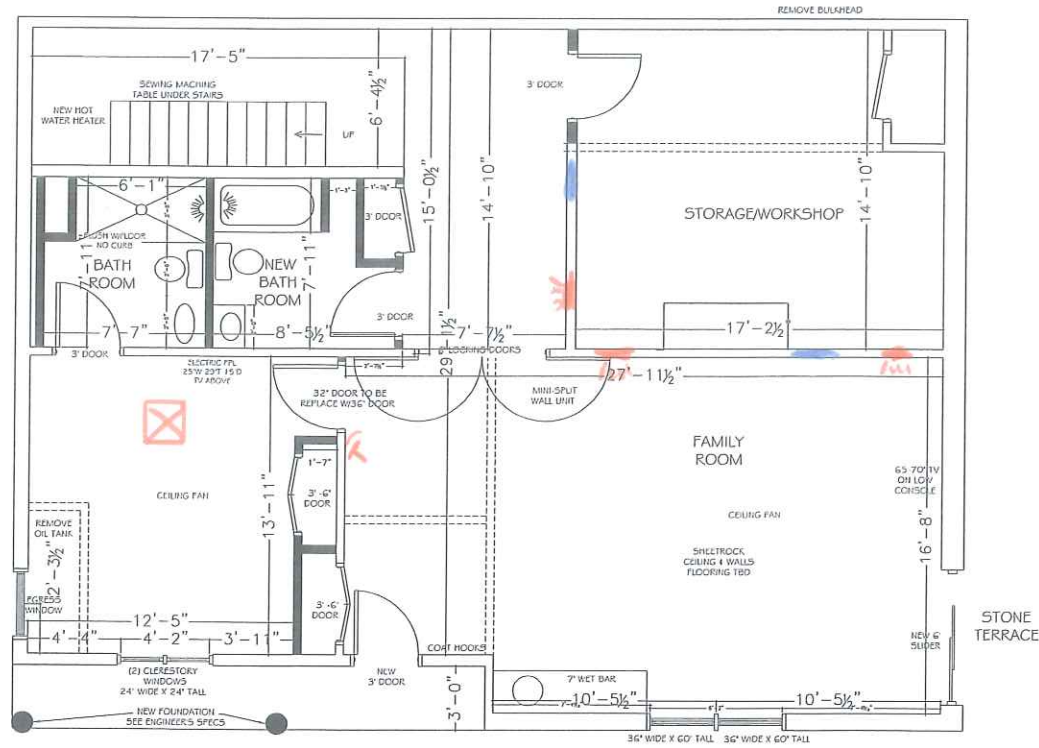


EXISTING BASEMENT PLAN
SCALE: 1/8" = 1'-0"

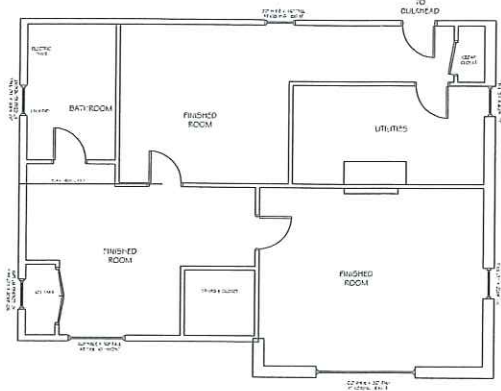

EXISTING FIRST FLOOR PLAN
SCALE: 1/8" = 1'-0"

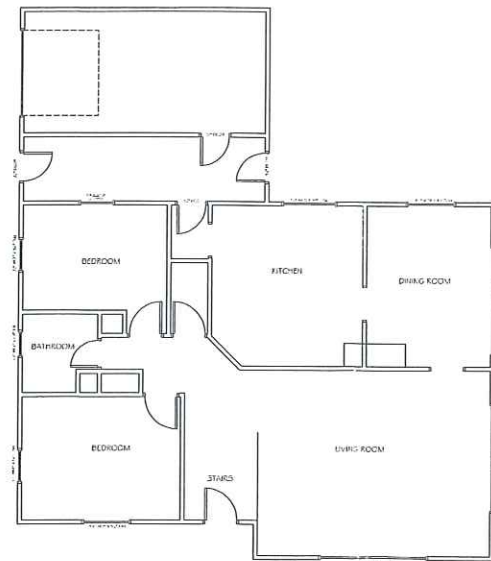

PROPOSED FIRST FLOOR PLAN
SCALE: 1/4" = 1'-0"

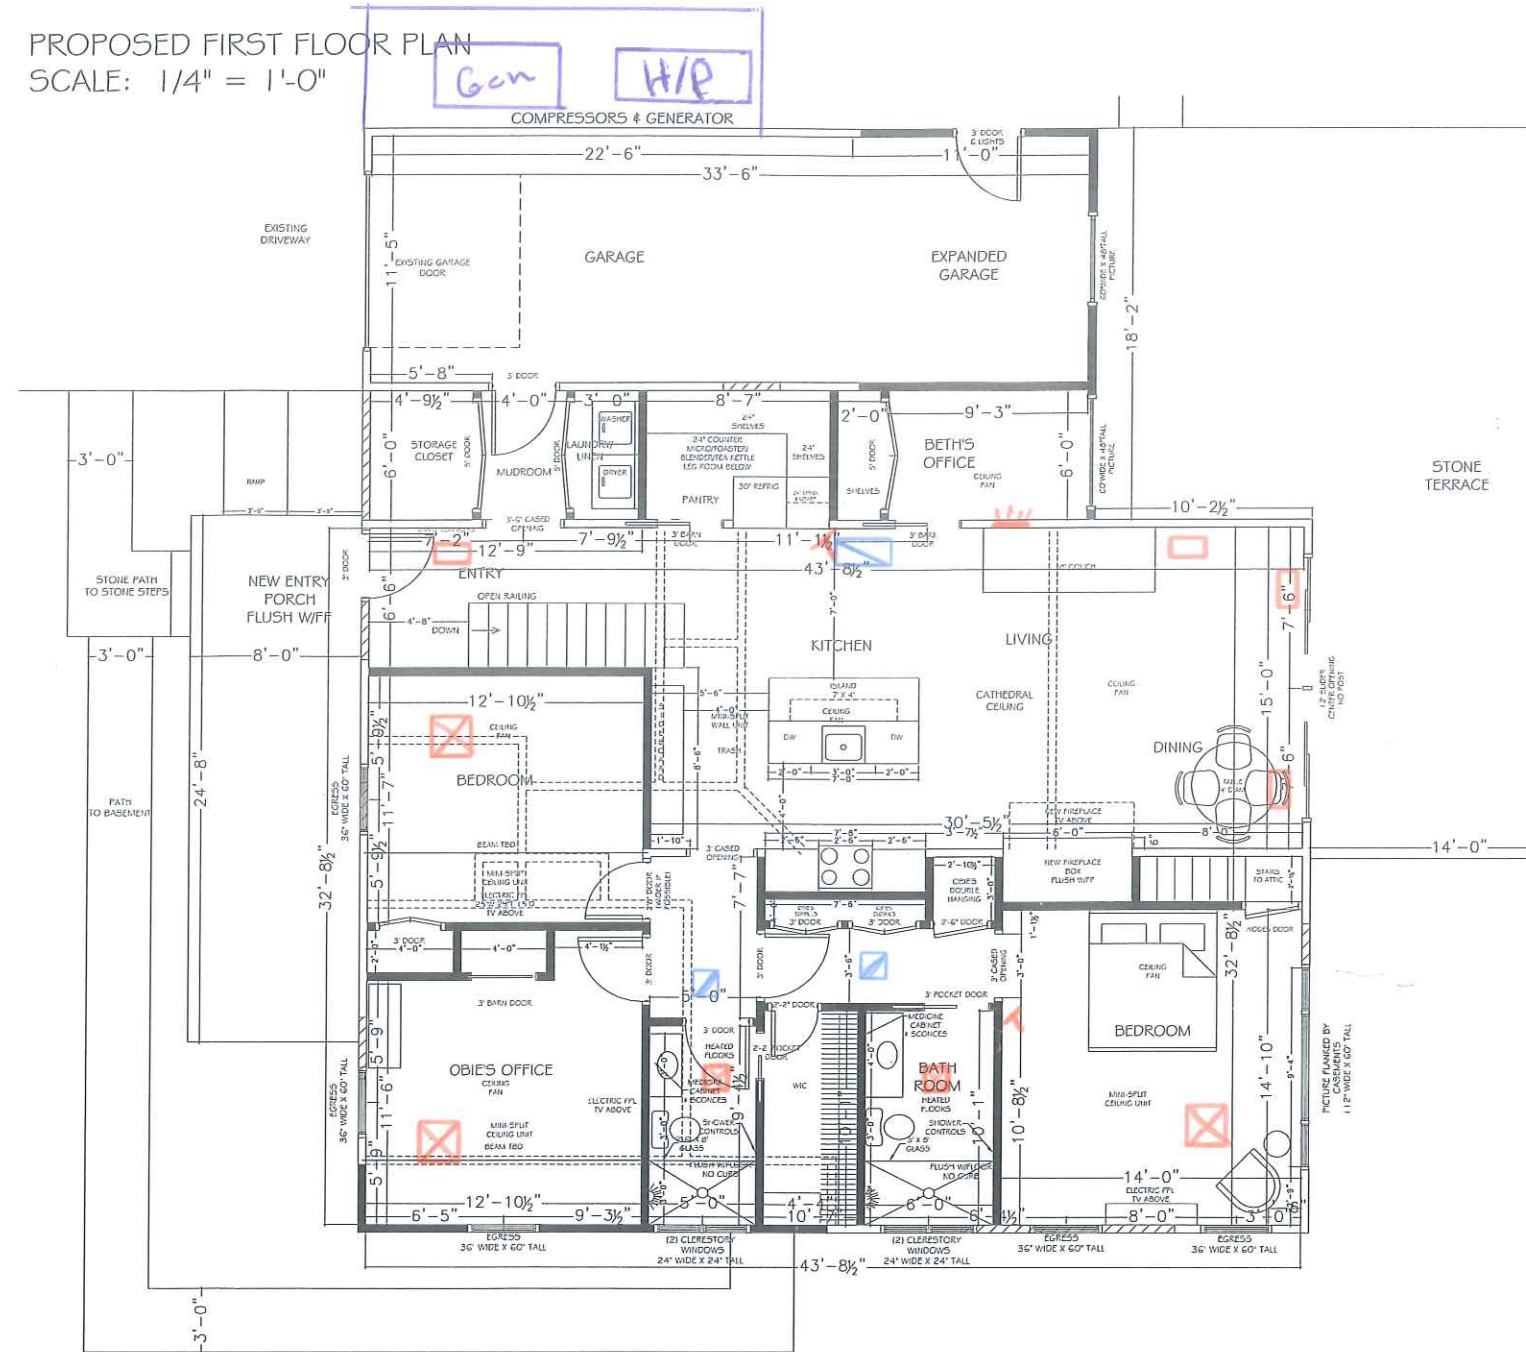

Lower Level 12,000 Ductal
Kitchen 18,000 Ductal
Bedrooms 18,000 Ductal Attic
48,000 BTU Heat pump

FP

STRUCTURAL DESIGN BY:
ENGINEERING DESIGN
PROFESSIONALS
FREETPORT, ME
(207) 866-9505 (0)

ARCHITECTURAL DESIGN BY:
BETH HARRINGTON-HOWES, LLC
DARIEN, CT & PORTLAND, ME
(203) 981-8099
www.bethharringtonhowes.com

FLOOR PLANS
SCALE: AS NOTED

HARRINGTON-HOWES
93 CLIFTON STREET
PORTLAND, ME

08-27-16