
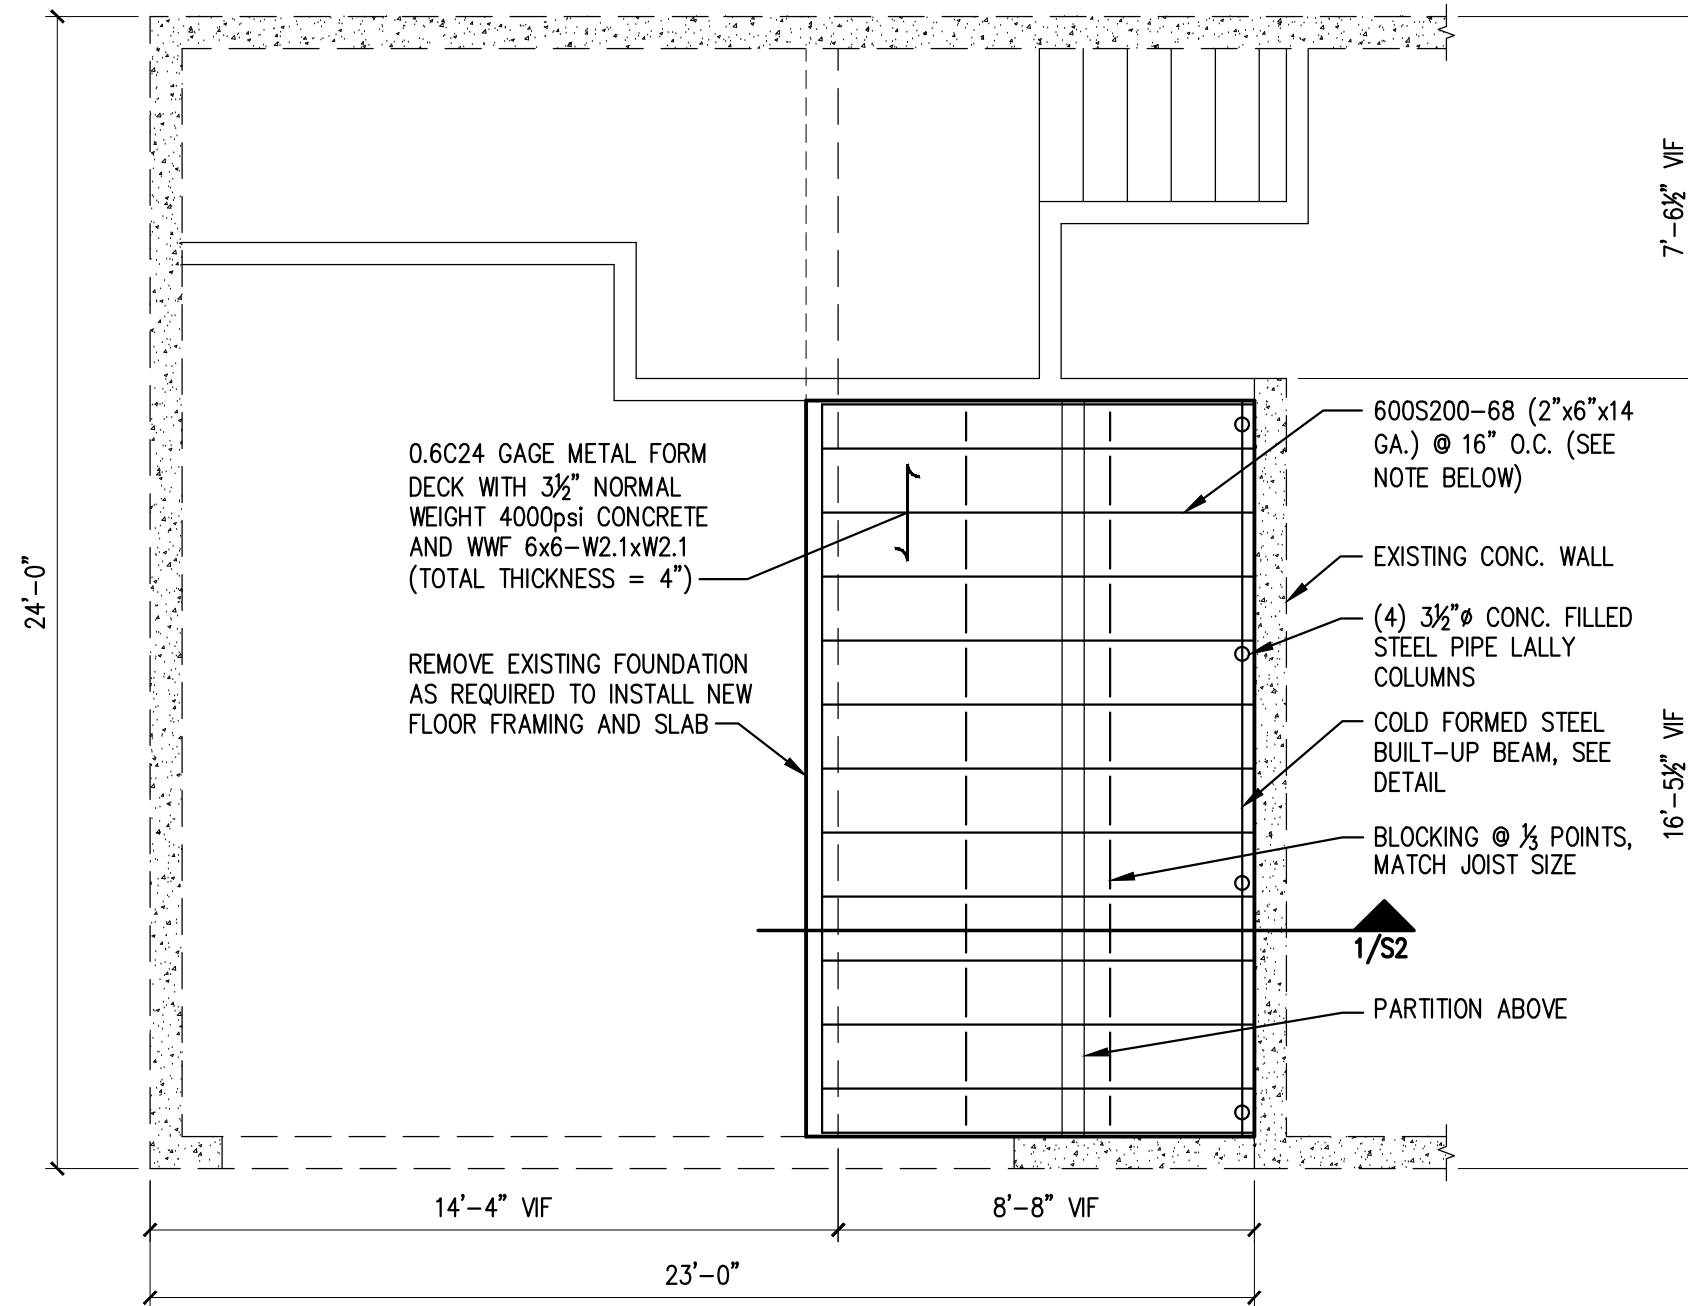


75 BAYVIEW DR.
 PORTLAND MAINE

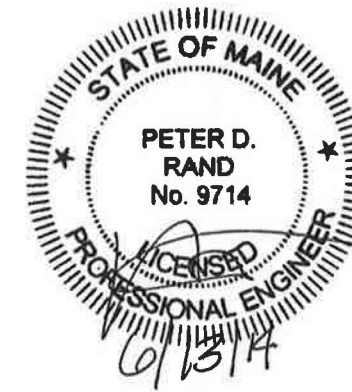

NOTE: AT CONTRACTOR'S OPTION, SUBSTITUTE 800S200-43 (2"x8"x18 GAGE) @ 16" FOR JOISTS SHOWN ON PLAN.

ISSUE		DESCRIPTION
No.	DATE	ISSUED FOR CONSTRUCTION
0	6-13-14	

SHEET TITLE:
GARAGE FLOOR FRAMING PLAN

DESIGNED: PDR
 DRAWN: PDR
 DATE: 06-13-14
 PROJECT No: 14-067