




Proposed Elevations  
Portland Remodel  
Portland, ME

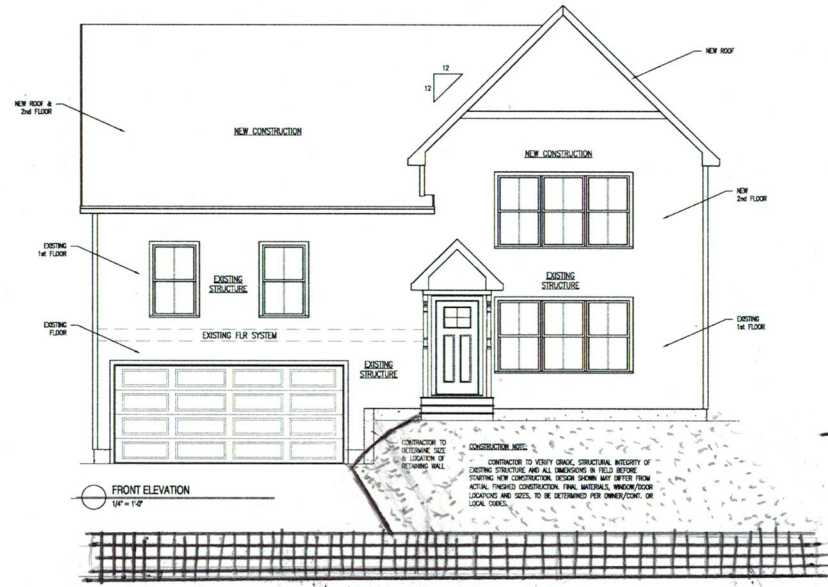


FRONT ELEVATION  
1/4" = 1'-0"

CONTRACTOR TO VERIFY GRADE, STRUCTURAL INTEGRITY OF EXISTING STRUCTURE AND ALL DIMENSIONS IN FIELD BEFORE STARTING NEW CONSTRUCTION. DESIGN SHOWN MAY DIFFER FROM ACTUAL FINISHED CONSTRUCTION. FINAL MATERIALS, WINDOW/DOOR LOCATIONS AND SIZES TO BE DETERMINED PER OWNER/CLIENT OR LOCAL CODES.




RIGHT ELEVATION  
1/4" = 1'-0"

CONTRACTOR TO VERIFY GRADE, STRUCTURAL INTEGRITY OF EXISTING STRUCTURE AND ALL DIMENSIONS IN FIELD BEFORE STARTING NEW CONSTRUCTION. DESIGN SHOWN MAY DIFFER FROM ACTUAL FINISHED CONSTRUCTION. FINAL MATERIALS, WINDOW/DOOR LOCATIONS AND SIZES TO BE DETERMINED PER OWNER/CLIENT OR LOCAL CODES.

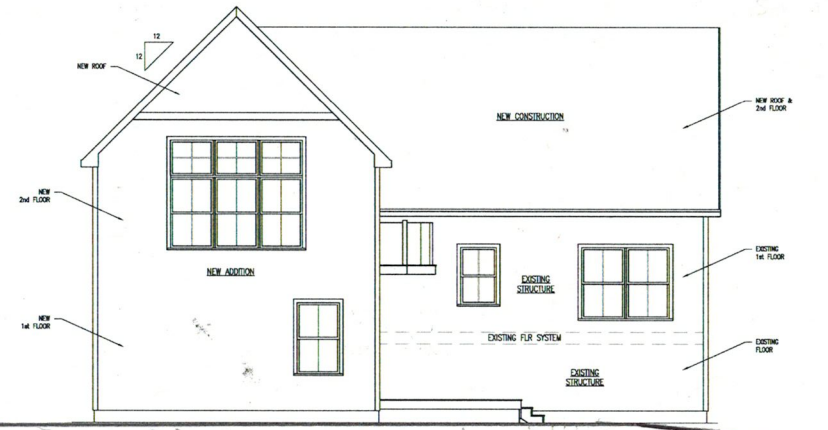

REAR ELEVATION  
1/4" = 1'-0"

CONTRACTOR TO VERIFY GRADE, STRUCTURAL INTEGRITY OF EXISTING STRUCTURE AND ALL DIMENSIONS IN FIELD BEFORE STARTING NEW CONSTRUCTION. DESIGN SHOWN MAY DIFFER FROM ACTUAL FINISHED CONSTRUCTION. FINAL MATERIALS, WINDOW/DOOR LOCATIONS AND SIZES TO BE DETERMINED PER OWNER/CLIENT OR LOCAL CODES.

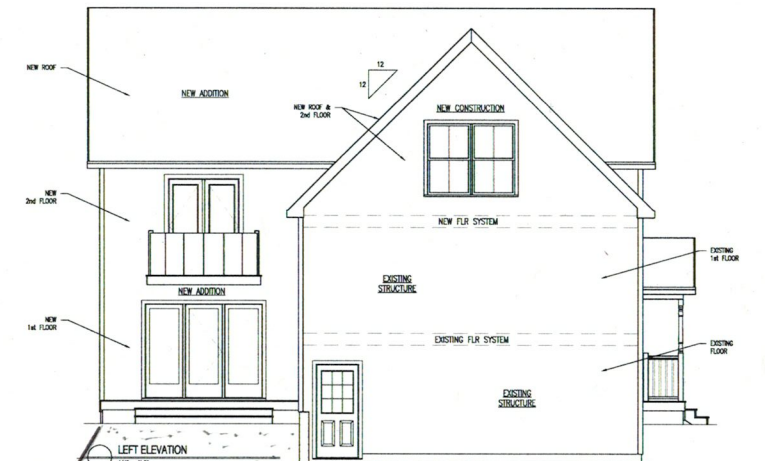

LEFT ELEVATION  
1/4" = 1'-0"

CONTRACTOR TO VERIFY GRADE, STRUCTURAL INTEGRITY OF EXISTING STRUCTURE AND ALL DIMENSIONS IN FIELD BEFORE STARTING NEW CONSTRUCTION. DESIGN SHOWN MAY DIFFER FROM ACTUAL FINISHED CONSTRUCTION. FINAL MATERIALS, WINDOW/DOOR LOCATIONS AND SIZES TO BE DETERMINED PER OWNER/CLIENT OR LOCAL CODES.

DRAWINGS ARE PROVIDED BY SOUTHERN ME ARCHITECTURE & DESIGN AS A CONSULTING SERVICE. THE INFORMATION PRESENTED IN THESE DRAWINGS IS FOR INFORMATION ONLY AND IS NOT TO BE USED AS A BASIS FOR CONSTRUCTION. SOUTHERN ME ARCHITECTURE & DESIGN IS NOT RESPONSIBLE FOR ANY ERRORS OR OMISSIONS. THE USER OF THESE DRAWINGS SHALL BE RESPONSIBLE FOR OBTAINING ALL NECESSARY PERMITS AND FOR VERIFYING ALL DIMENSIONS AND CONDITIONS IN THE FIELD BEFORE CONSTRUCTION. SOUTHERN ME ARCHITECTURE & DESIGN DISCLAIMS ANY RESPONSIBILITY IF THEY ARE TO BE USED.

REV#	REVISION

Date: 05/29/14  
Scale: 1/4"=1'-0"  
Drawn By: JTM  
Project: A041014  
Sheet Number:  
1 of 5