


NOTE:  
NO CHANGES TO SECOND FLOOR

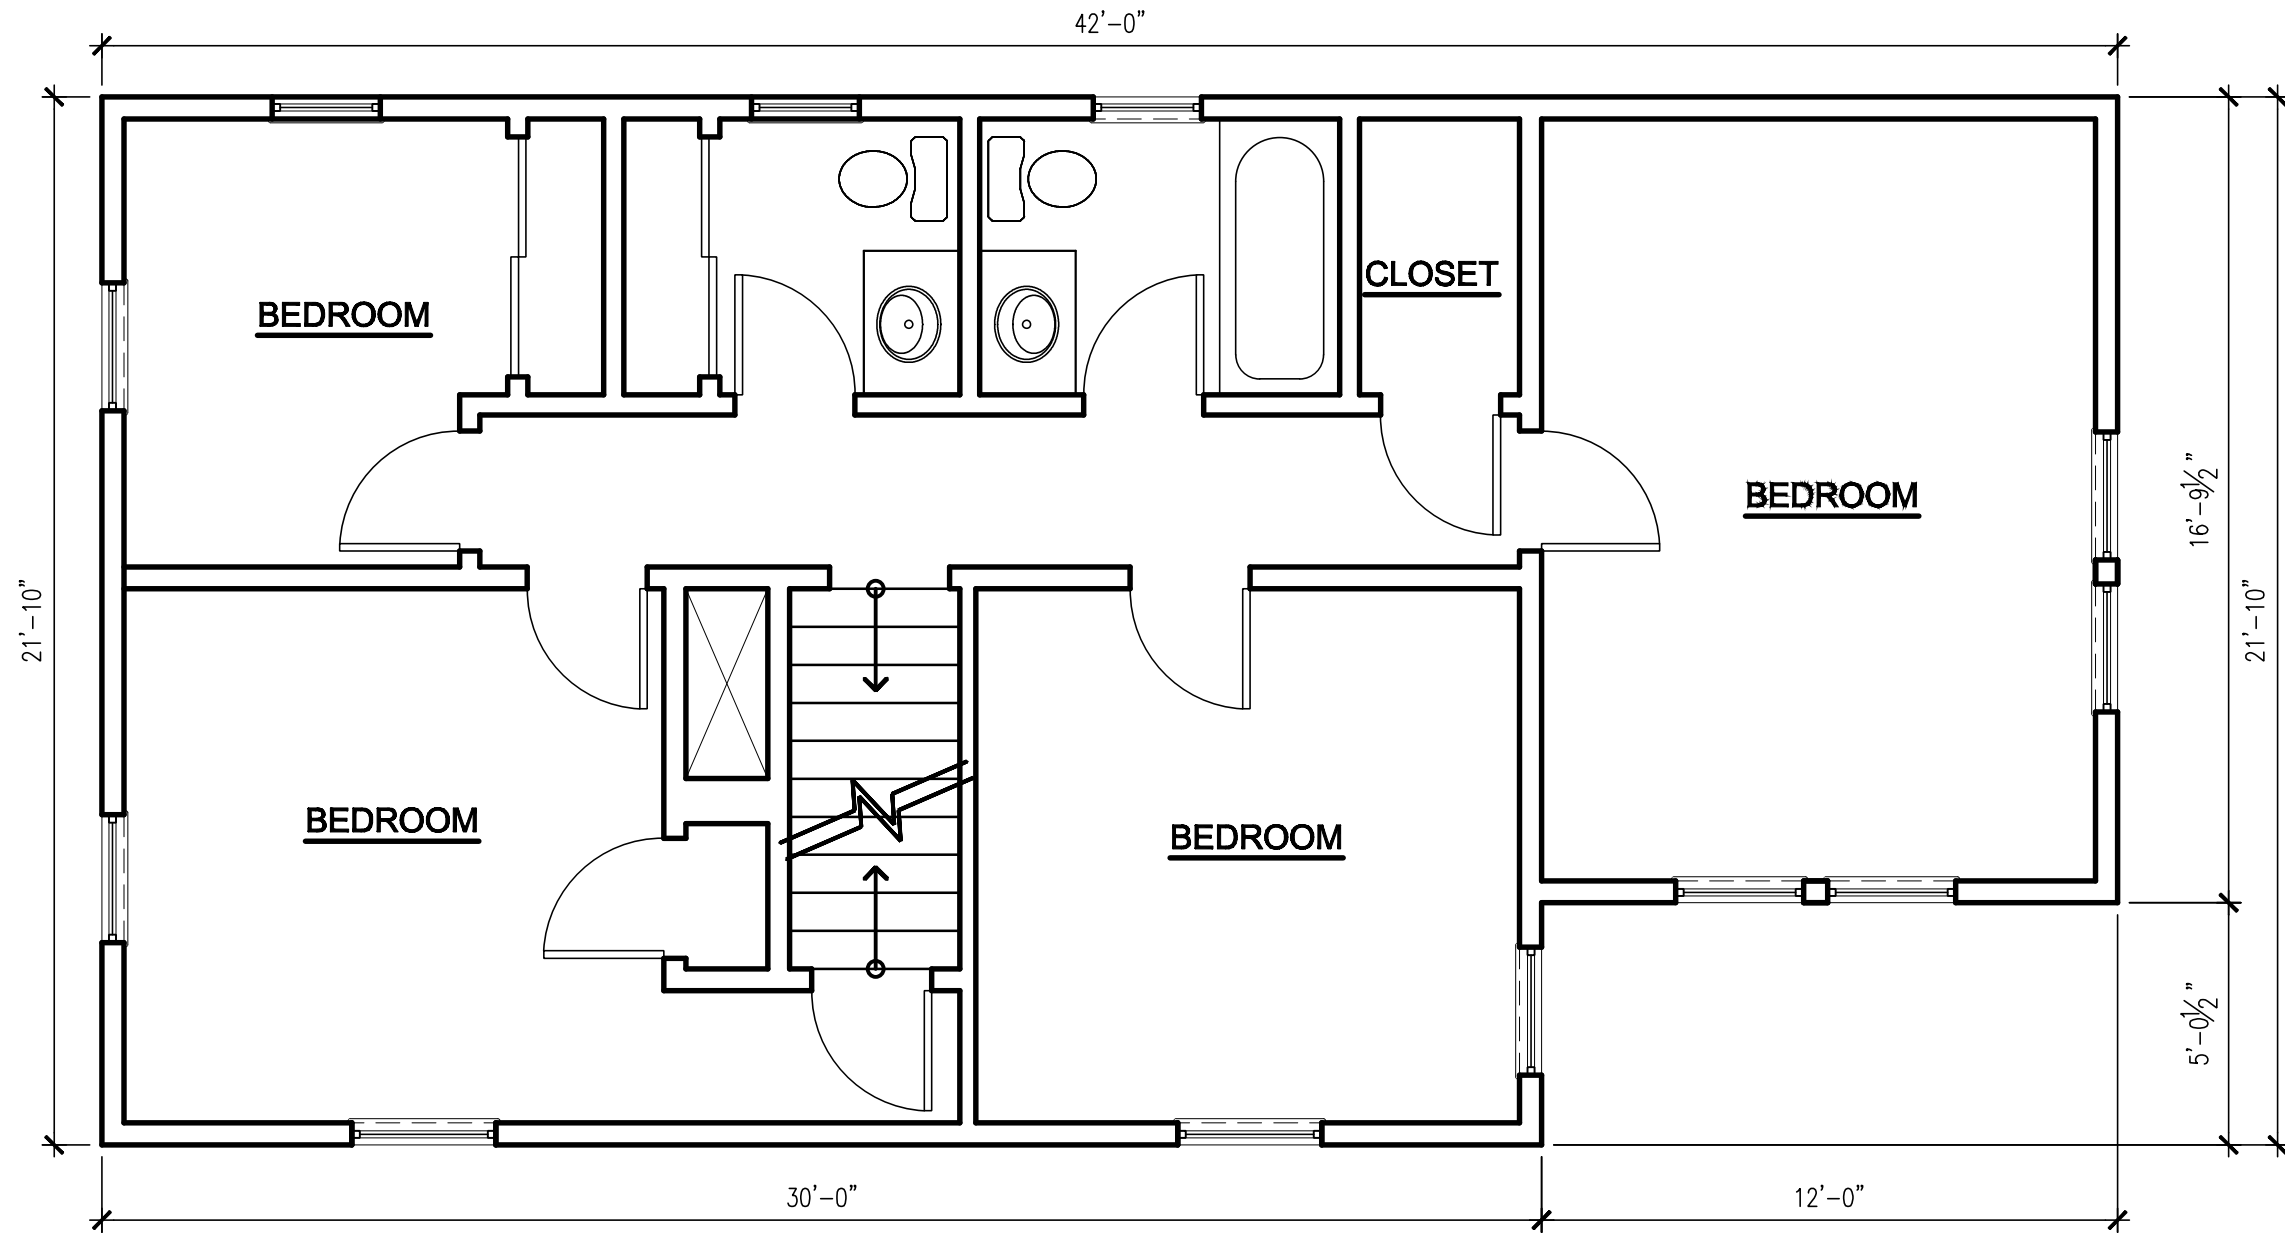

WHITECAP DESIGN  
10 CROSBY STREET  
PORTLAND, ME 04103  
- 207.233.2235 -  
WHITECAPDESIGN.COM

**MEYERS RESIDENCE**  
57 BAYVIEW DRIVE  
PORTLAND, ME

PHASE	DATE
REVIEW	06.05.14
PERMIT	06.14.04

**1** EXISTING AND PROPOSED SECOND FLOOR PLAN  
SCALE - 1/4" = 1'-0"

SHEET:  
**A2.3**