




**PRELIMINARY DRAWING
NOT FOR CONSTRUCTION**

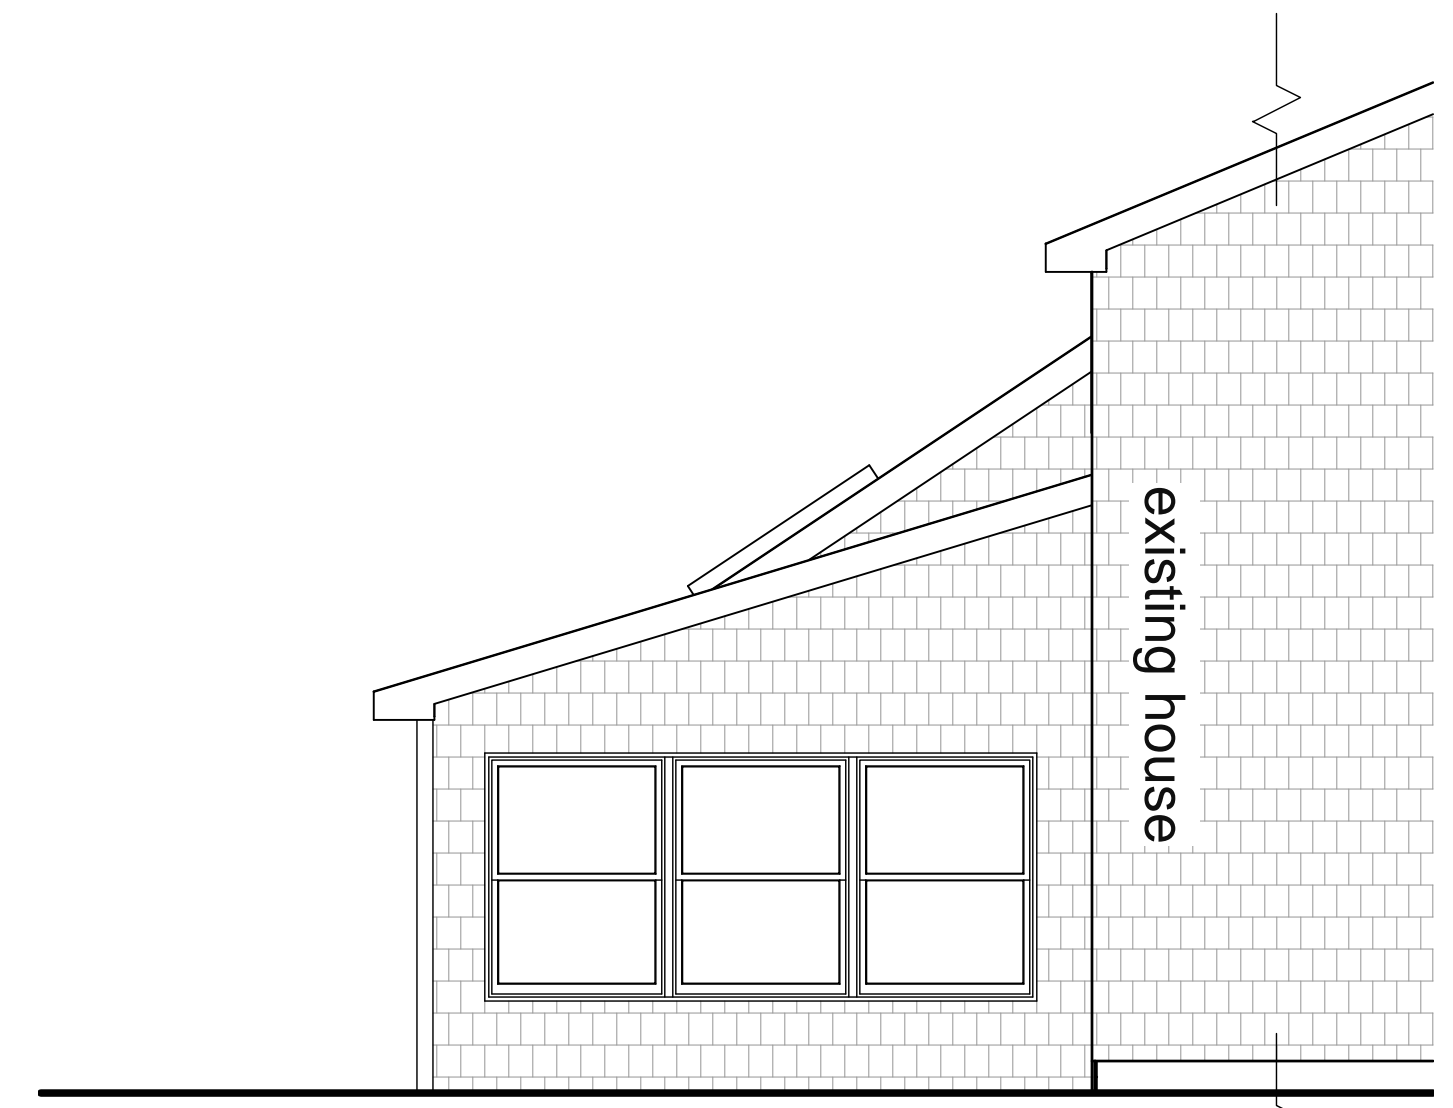

LEFT ELEVATION

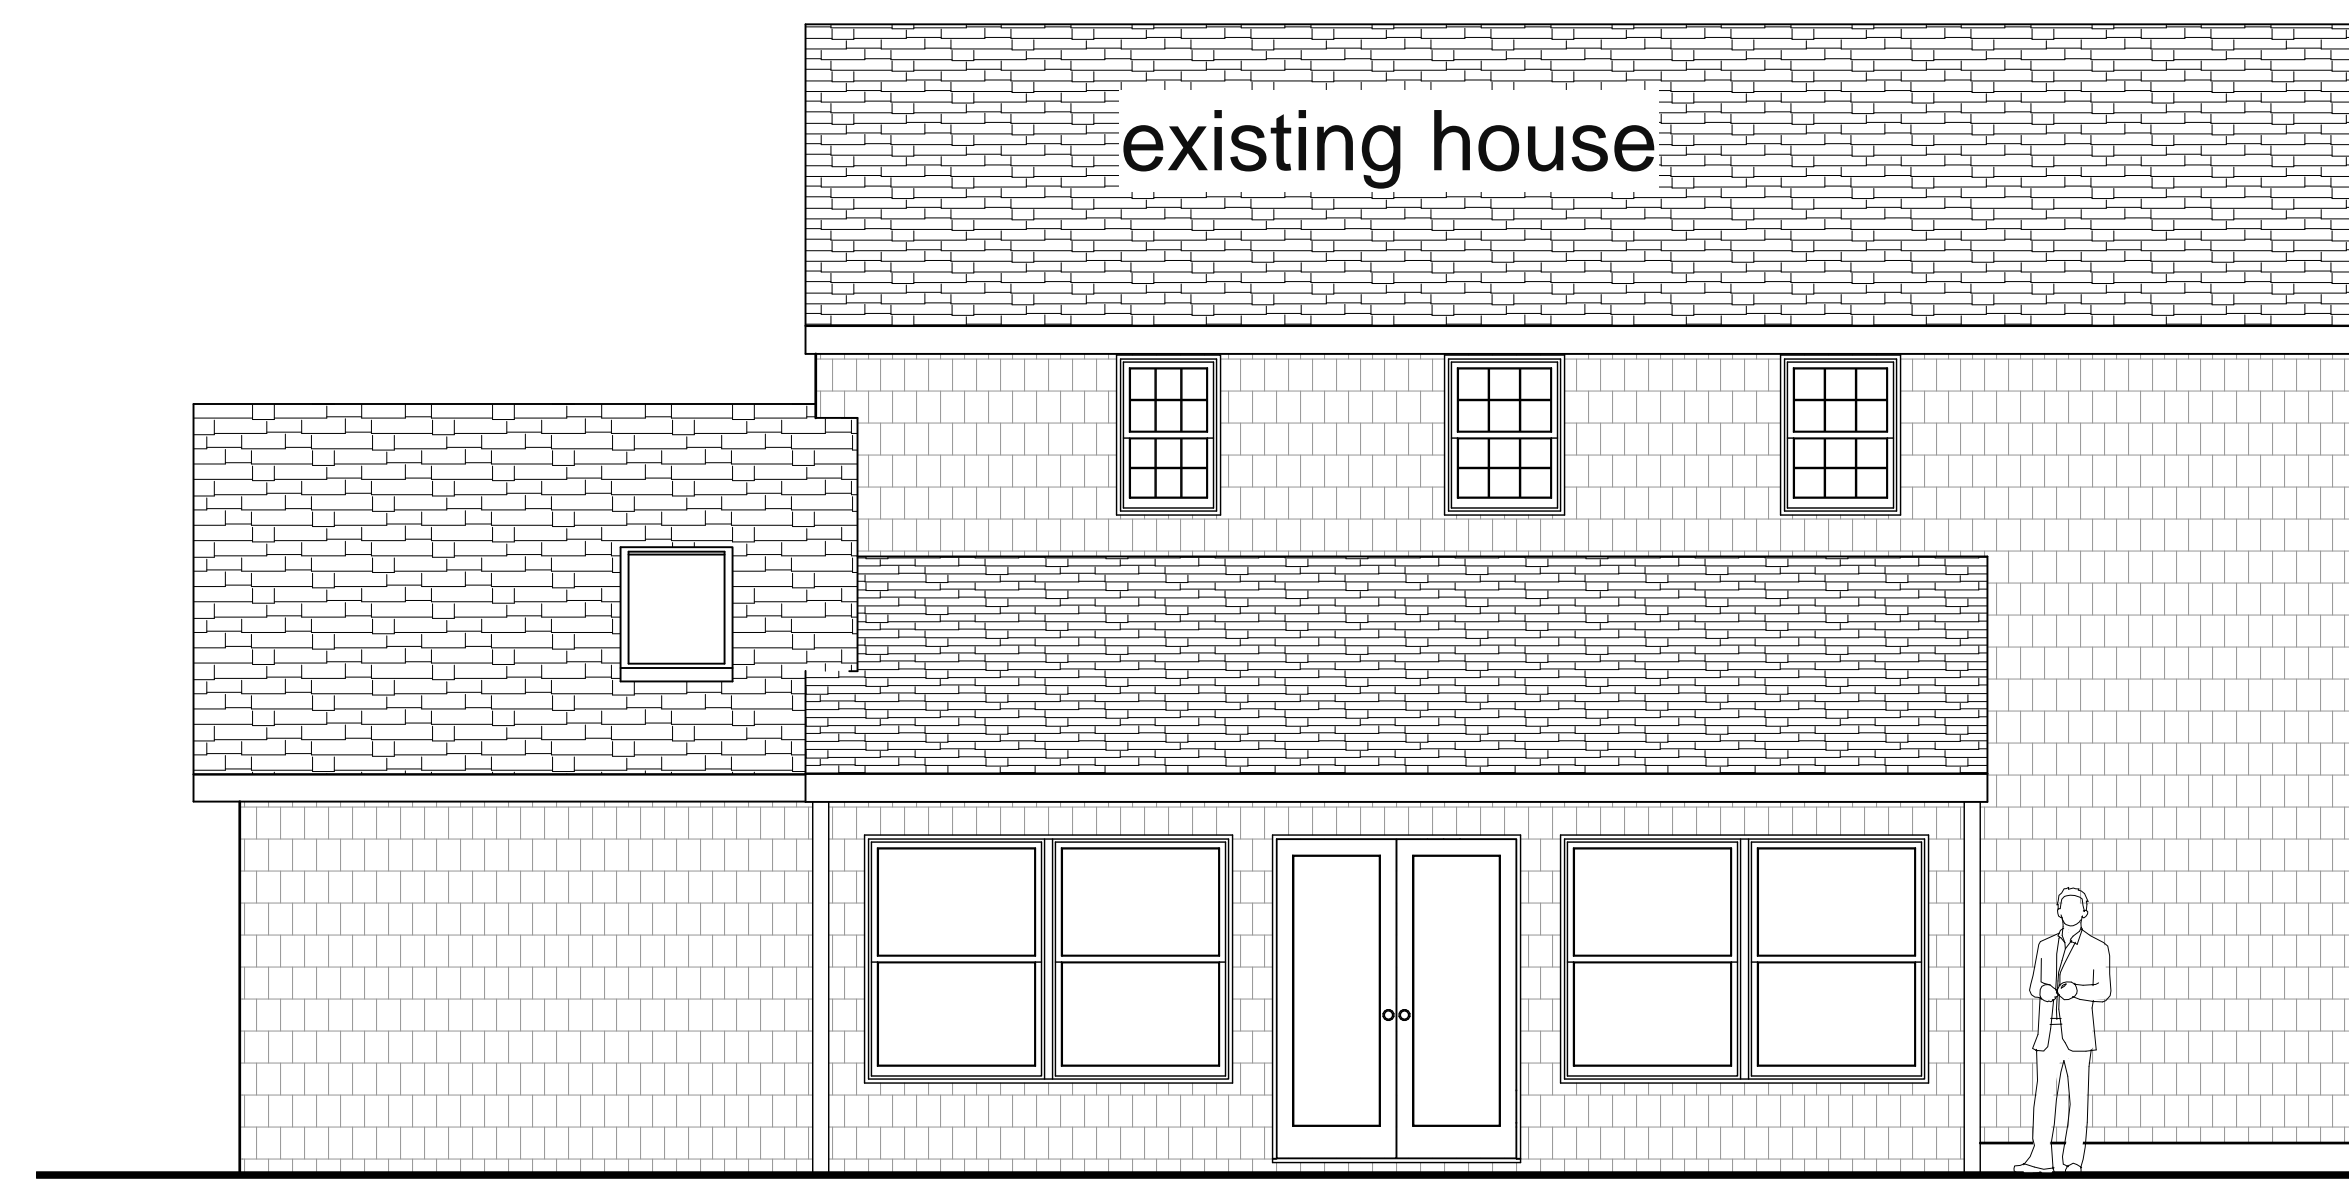

REAR ELEVATION

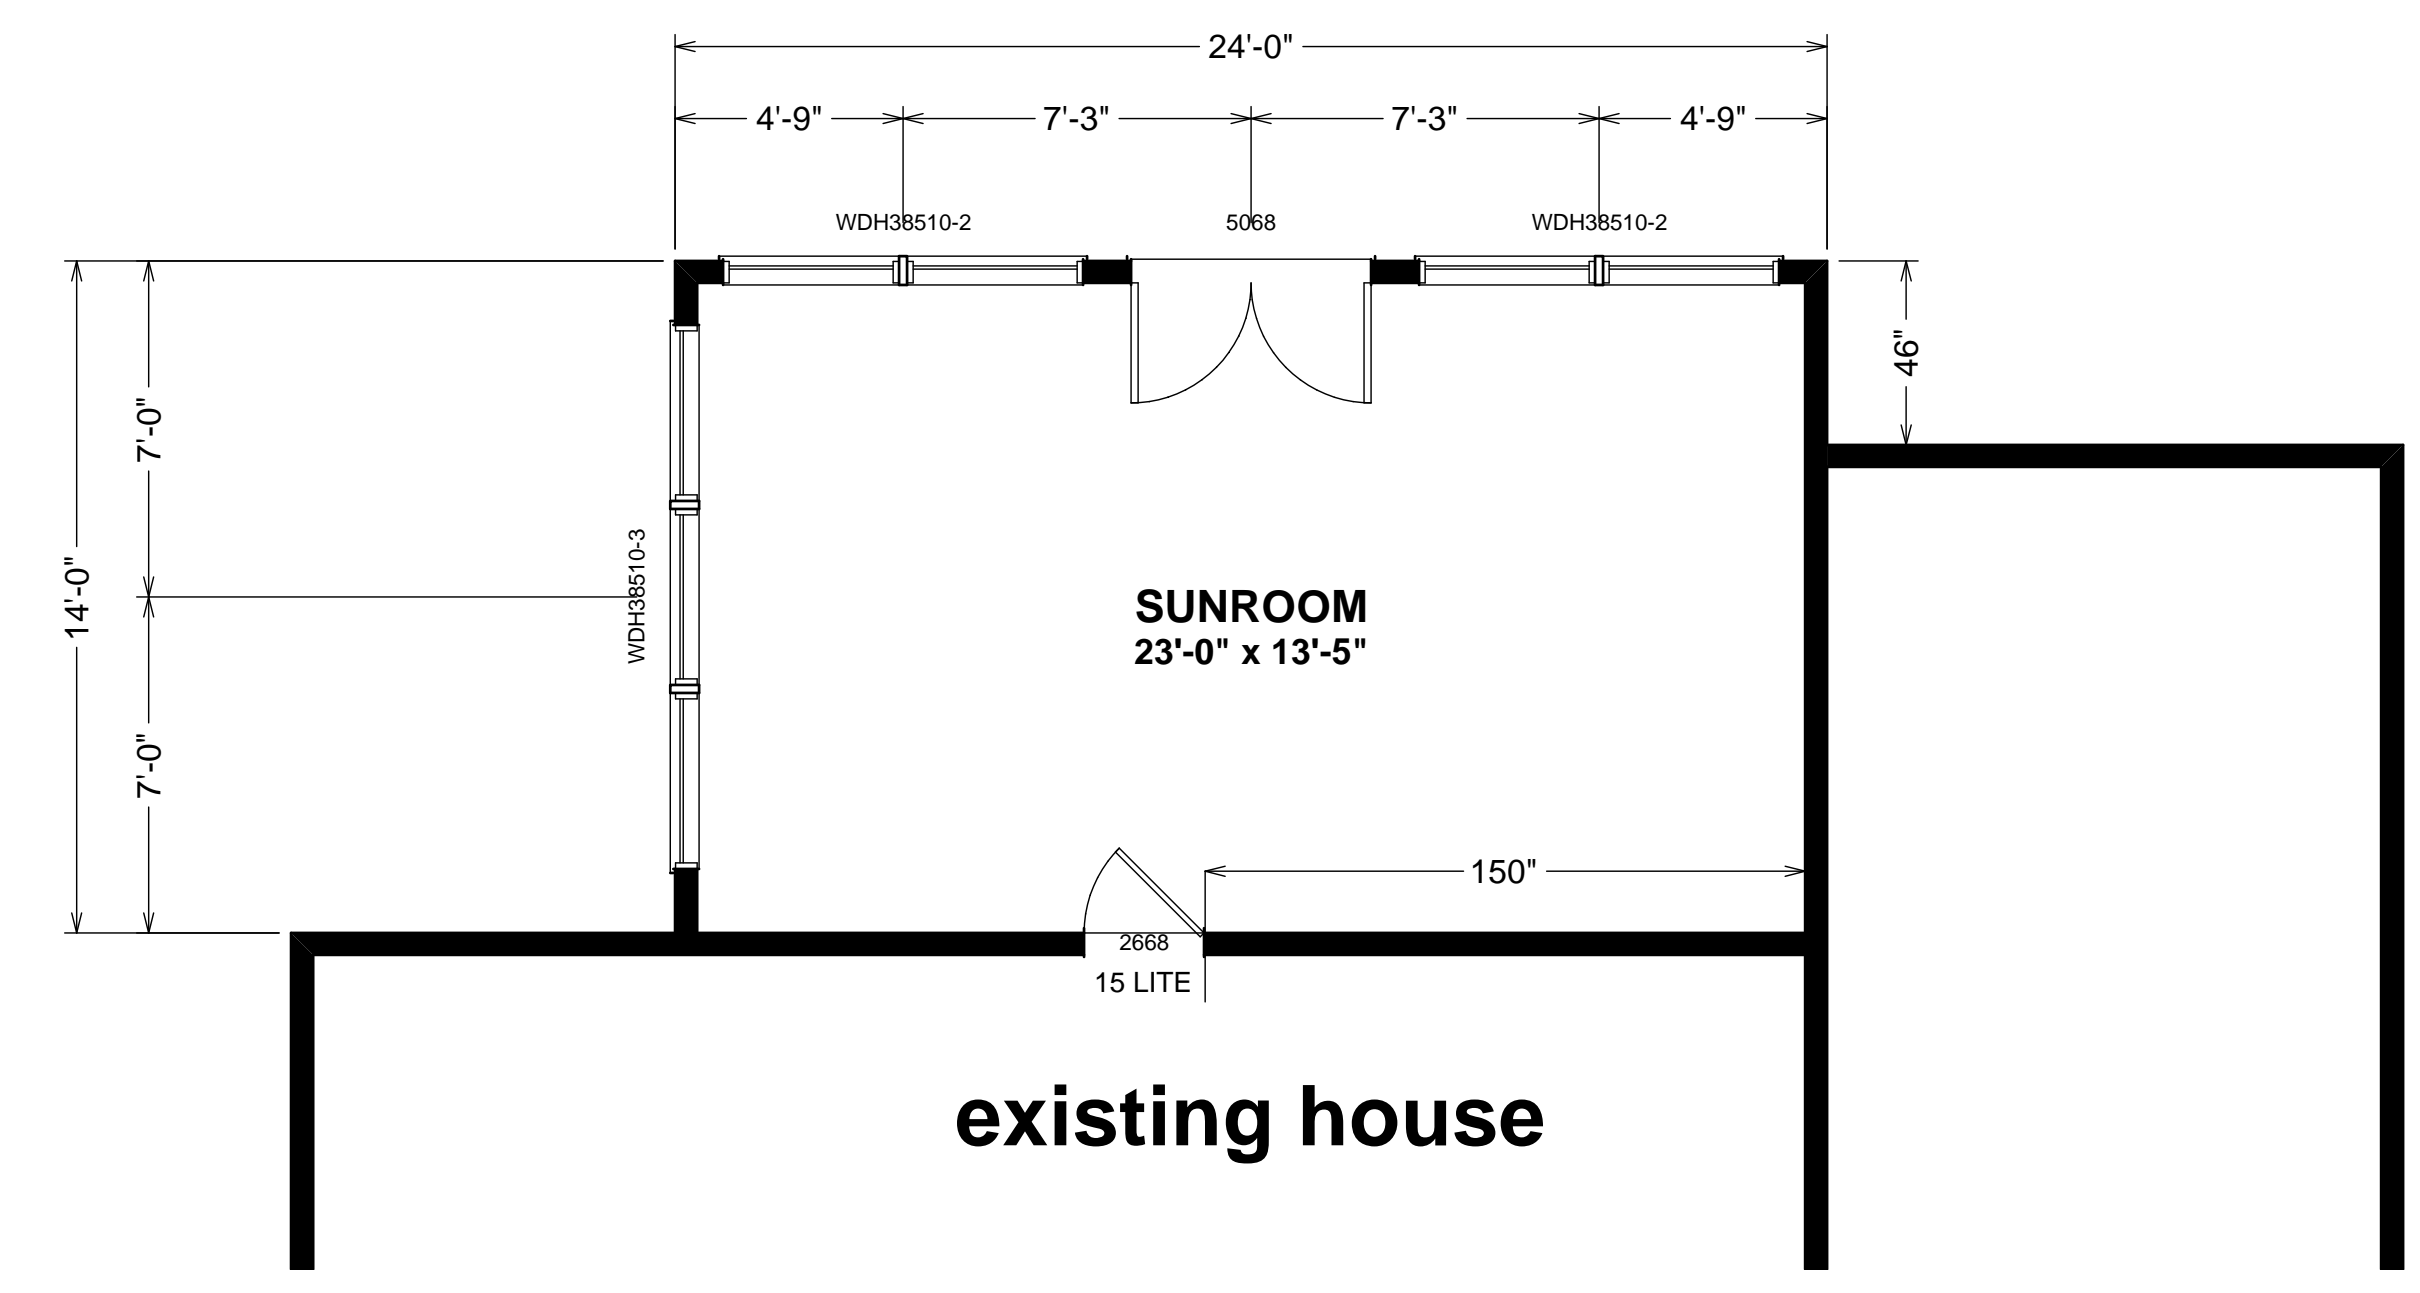

A

B

C

D

DISCLAIMER
DRAWINGS PROVIDED BY THIS FIRM ARE FOR INFORMATION ONLY AND ARE NOT TO BE USED FOR CONSTRUCTION. THE INFORMATION PRESENTED IN THESE DRAWINGS IS NOT GUARANTEED TO BE ACCURATE. CUSTOMERS SEEK THE SERVICES OF AN ARCHITECT AND SHOULD NOT BE USED AS A BASIS FOR CONSTRUCTION. HAMMOND LUMBER COMPANY, INC. SHALL NOT BE RESPONSIBLE FOR ANY ERRORS OR OMISSIONS. CUSTOMERS SHOULD OBTAIN THEIR OWN SURVEY AND ENGINEERING SERVICES TO PROCEED. FURTHER, THE INFORMATION IS NOT TO BE USED FOR CONSTRUCTION AND HAMMOND LUMBER COMPANY, INC. SHALL NOT BE RESPONSIBLE IF THEY ARE SO USED.

HOME PLANNING CENTER
Drafting & Estimating
Hammond Lumber Company

DRAWING NUMBER: **AD13128**
PRINT DATE: 8/8/2013
BRANCH OFFICE: **POR**
DRAWING SCALE: 1/4" = 10"
PAGE # 1 of 2

REVISIONS
PRE: 07/26/13
R1: 08/02/13
R2: 08/08/13
FNL: MM/DD/YY

PREPARED BY: **MRM**
SALES PERSON: **DJH**

14 X 24 SUNROOM

**D & E BUILDERS
FOX JOB**

12 LOCATIONS TO SERVE YOU BETTER
www.hammondlumber.com



PORTLAND 3001 W. 10TH AVE. PORTLAND, ME 04103 207-771-8800 TOLL FREE 1-888-HAMMOND
PEMAQUID 285 W. 1ST ST. WASHINGTON, ME 04092 207-872-2281 TOLL FREE 1-888-HAMMOND
GREENVILLE 171 W. 1ST ST. GREENVILLE, ME 04041 207-698-4833 TOLL FREE 800-438-4786
FARMINGTON 388 FARMINGTON ST. FARMINGTON, ME 04841 207-783-3418 TOLL FREE 800-438-5276
FAIRFIELD 5 W. 1ST ST. FAIRFIELD, ME 04007 207-452-7322 TOLL FREE 888-538-3247
DAMARISCOTTA 207-852-1200 TOLL FREE 1-888-HAMMOND
BRUNSWICK 207-729-9924 TOLL FREE 800-538-9921
BOOTHBAY HARBOR 270 W. 1ST ST. BOOTHBAY HARBOR, ME 04015 207-833-4477 TOLL FREE 1-866-HAMMOND
BELGRADE P.O. BOX 300 BELGRADE, ME 04915 207-798-3300 TOLL FREE 800-438-2364
BANGOR 100 W. 1ST ST. BANGOR, ME 04401 207-845-5415 TOLL FREE 864-89-2364
AUBURN 282 W. 1ST ST. AUBURN, ME 04293 207-784-4009 TOLL FREE 800-438-2628