






**KEY**

- EXISTING
- DEMLOLISH
- NEW

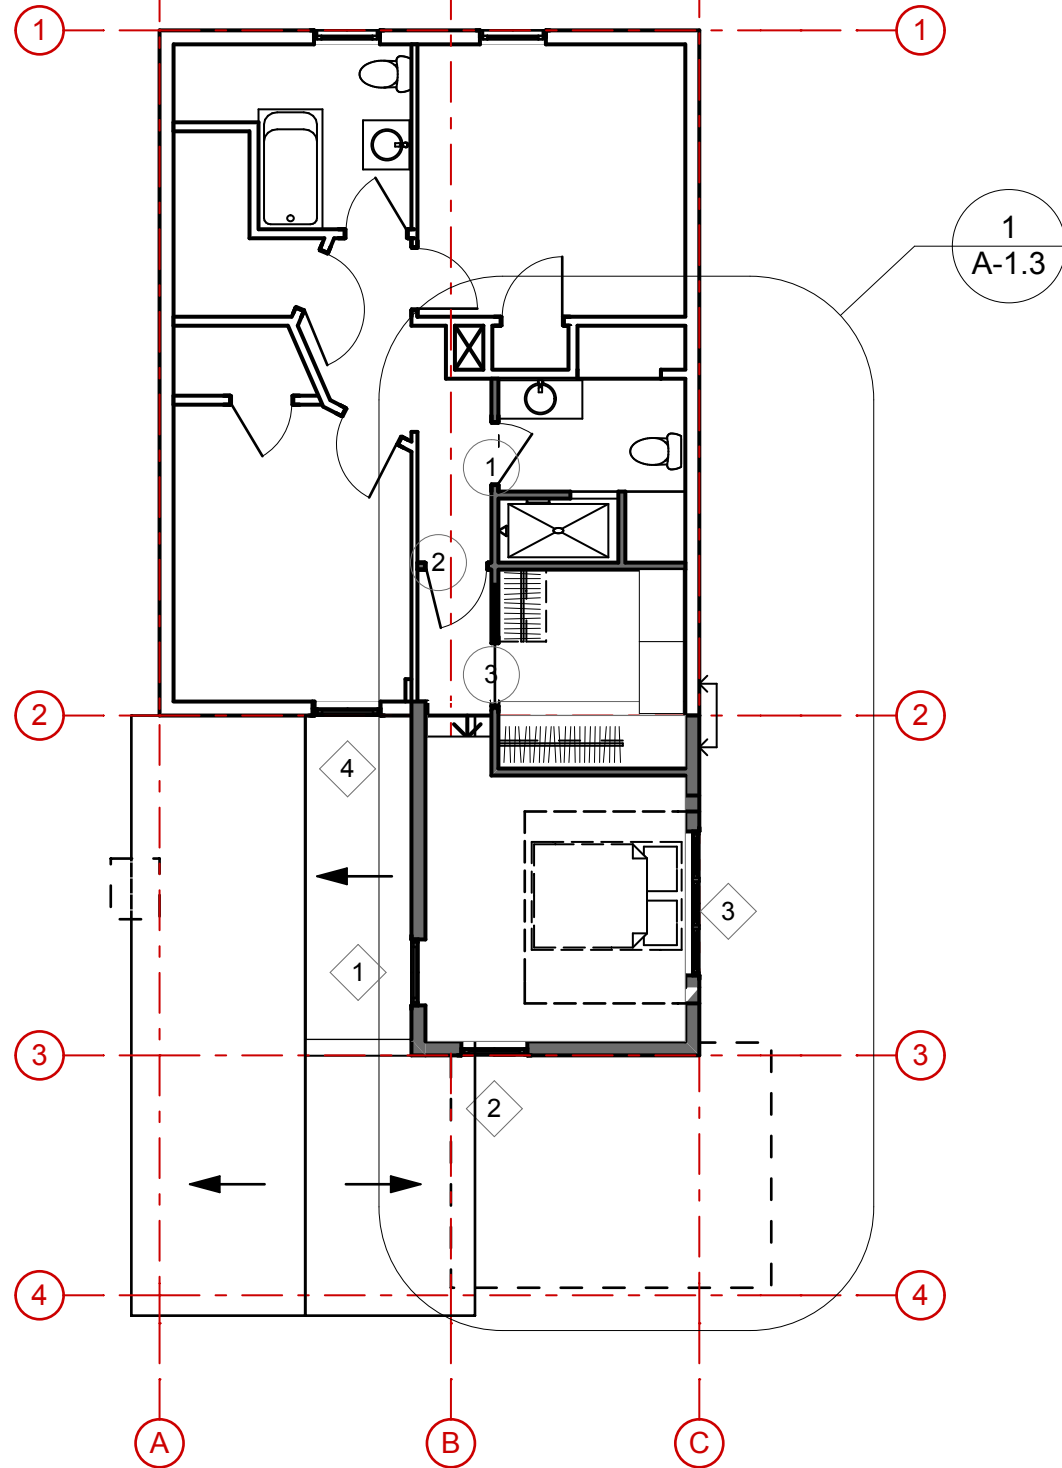

**1 Second Floor Plan**  
 SCALE: 1/8" = 1'-0"

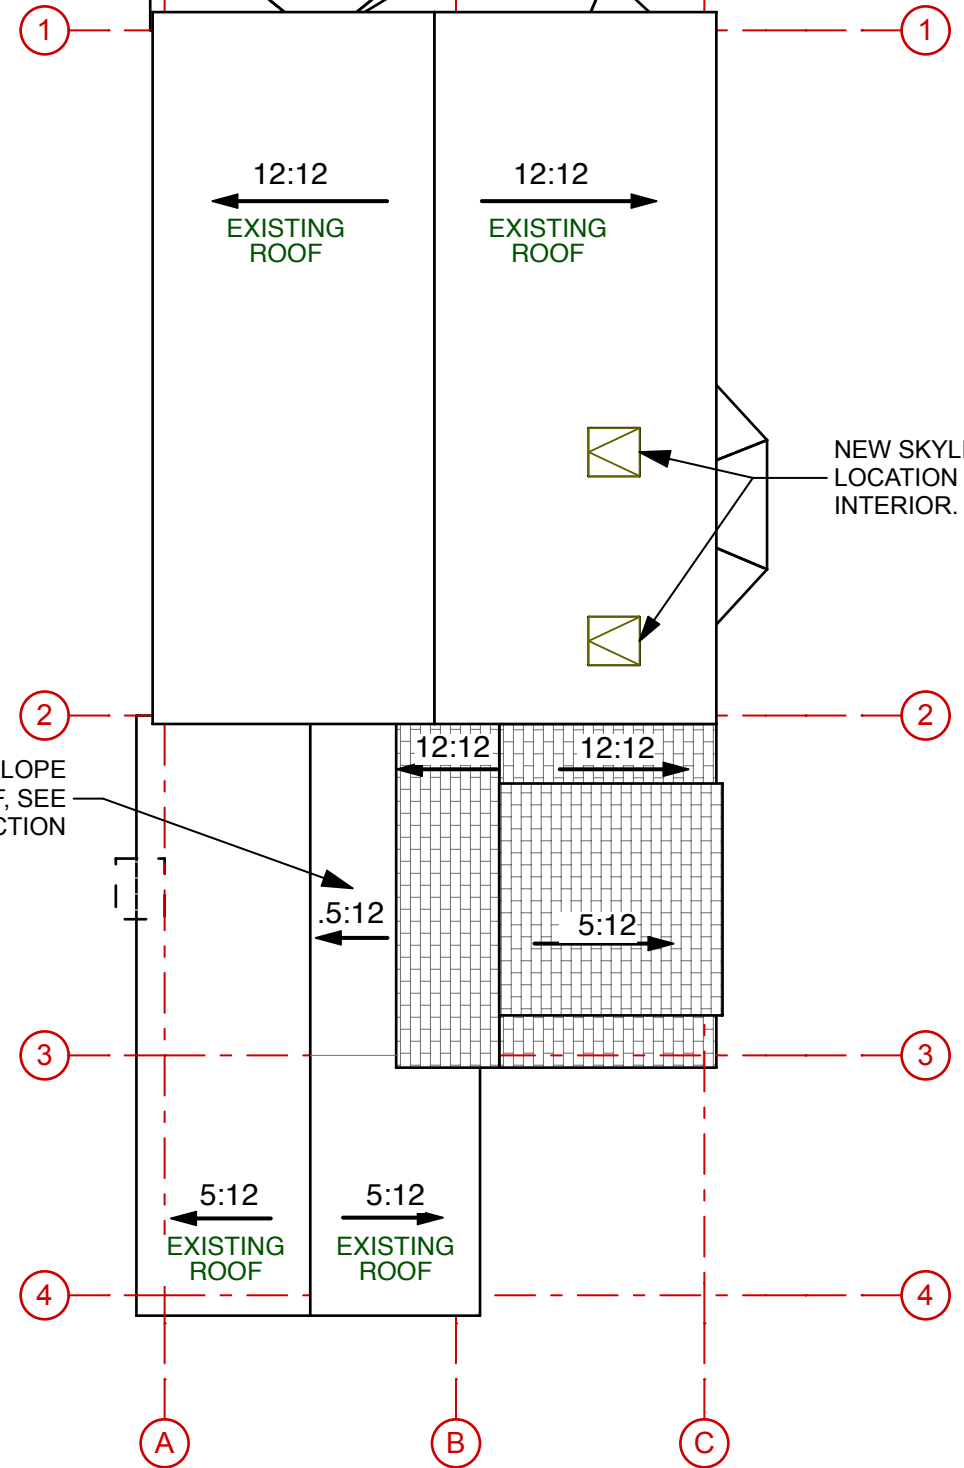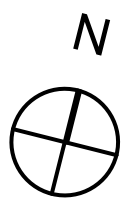

**2 Roof Plan**  
 SCALE: 1/8" = 1'-0"

**KAPLAN THOMPSON**  
 ARCHITECTS  
 424 FORE ST., PORTLAND, ME 04101  
 207-842-2888 FAX:842-2828

**NOT FOR CONSTRUCTION**

**PROJECT:**  
**MASTER SUITE ADDITION**  
 KAREN & DOMINIC LAMBECK  
 7 BRYANT STREET  
 PORTLAND, MAINE

**DRAWING:** SECOND FLOOR & ROOF PLANS  
**SCALE:** As NOTED  
**DATE:** APRIL 8, 2015  
**DRAWN BY:** RZT  
**REVISED:**

**FOR PERMIT 4/8/2015**

**A-1.2**