



1 South Elevation
SCALE: 1/8" = 1'-0"

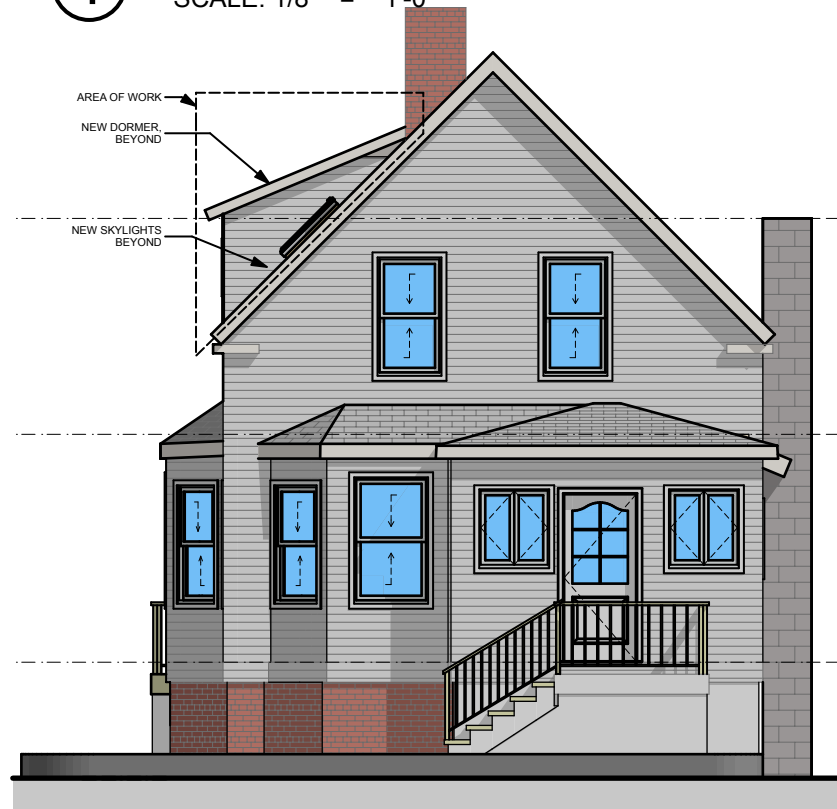


2 East Elevation
SCALE: 1/8" = 1'-0"



3 North Elevation
SCALE: 1/8" = 1'-0"

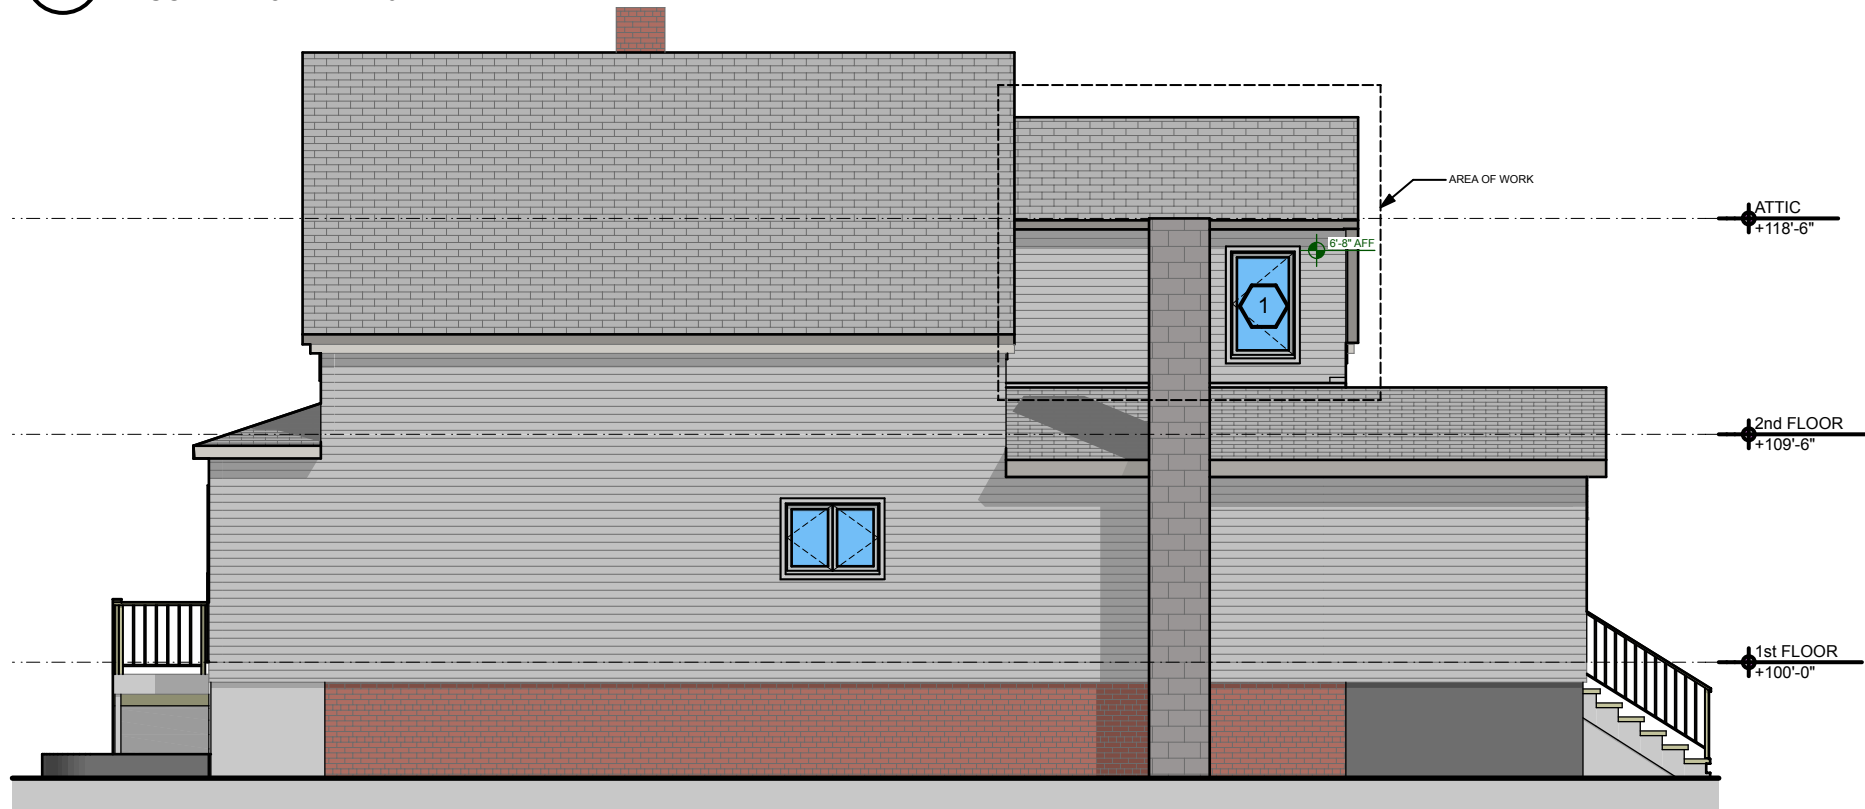

4 West Elevation
SCALE: 1/8" = 1'-0"

 

KAPLAN THOMPSON
ARCHITECTS
424 FORE ST., PORTLAND, ME 04101
207-842-2888 FAX:842-2828

NOT FOR CONSTRUCTION

PROJECT:
MASTER SUITE ADDITION
KAREN & DOMINIC LAMBECK
7 BRYANT STREET
PORTLAND, MAINE

DRAWING: **PROPOSED ELEVATIONS**

SCALE: As NOTED

DATE: **APRIL 8, 2015**

DRAWN BY: RZT

REVISED:

FOR PERMIT 4/8/2015

A-2.1