


1 South Elevation Structural Diagram
NOT TO SCALE/ TO BE USED FOR DIAGRAMMATIC PURPOSES ONLY

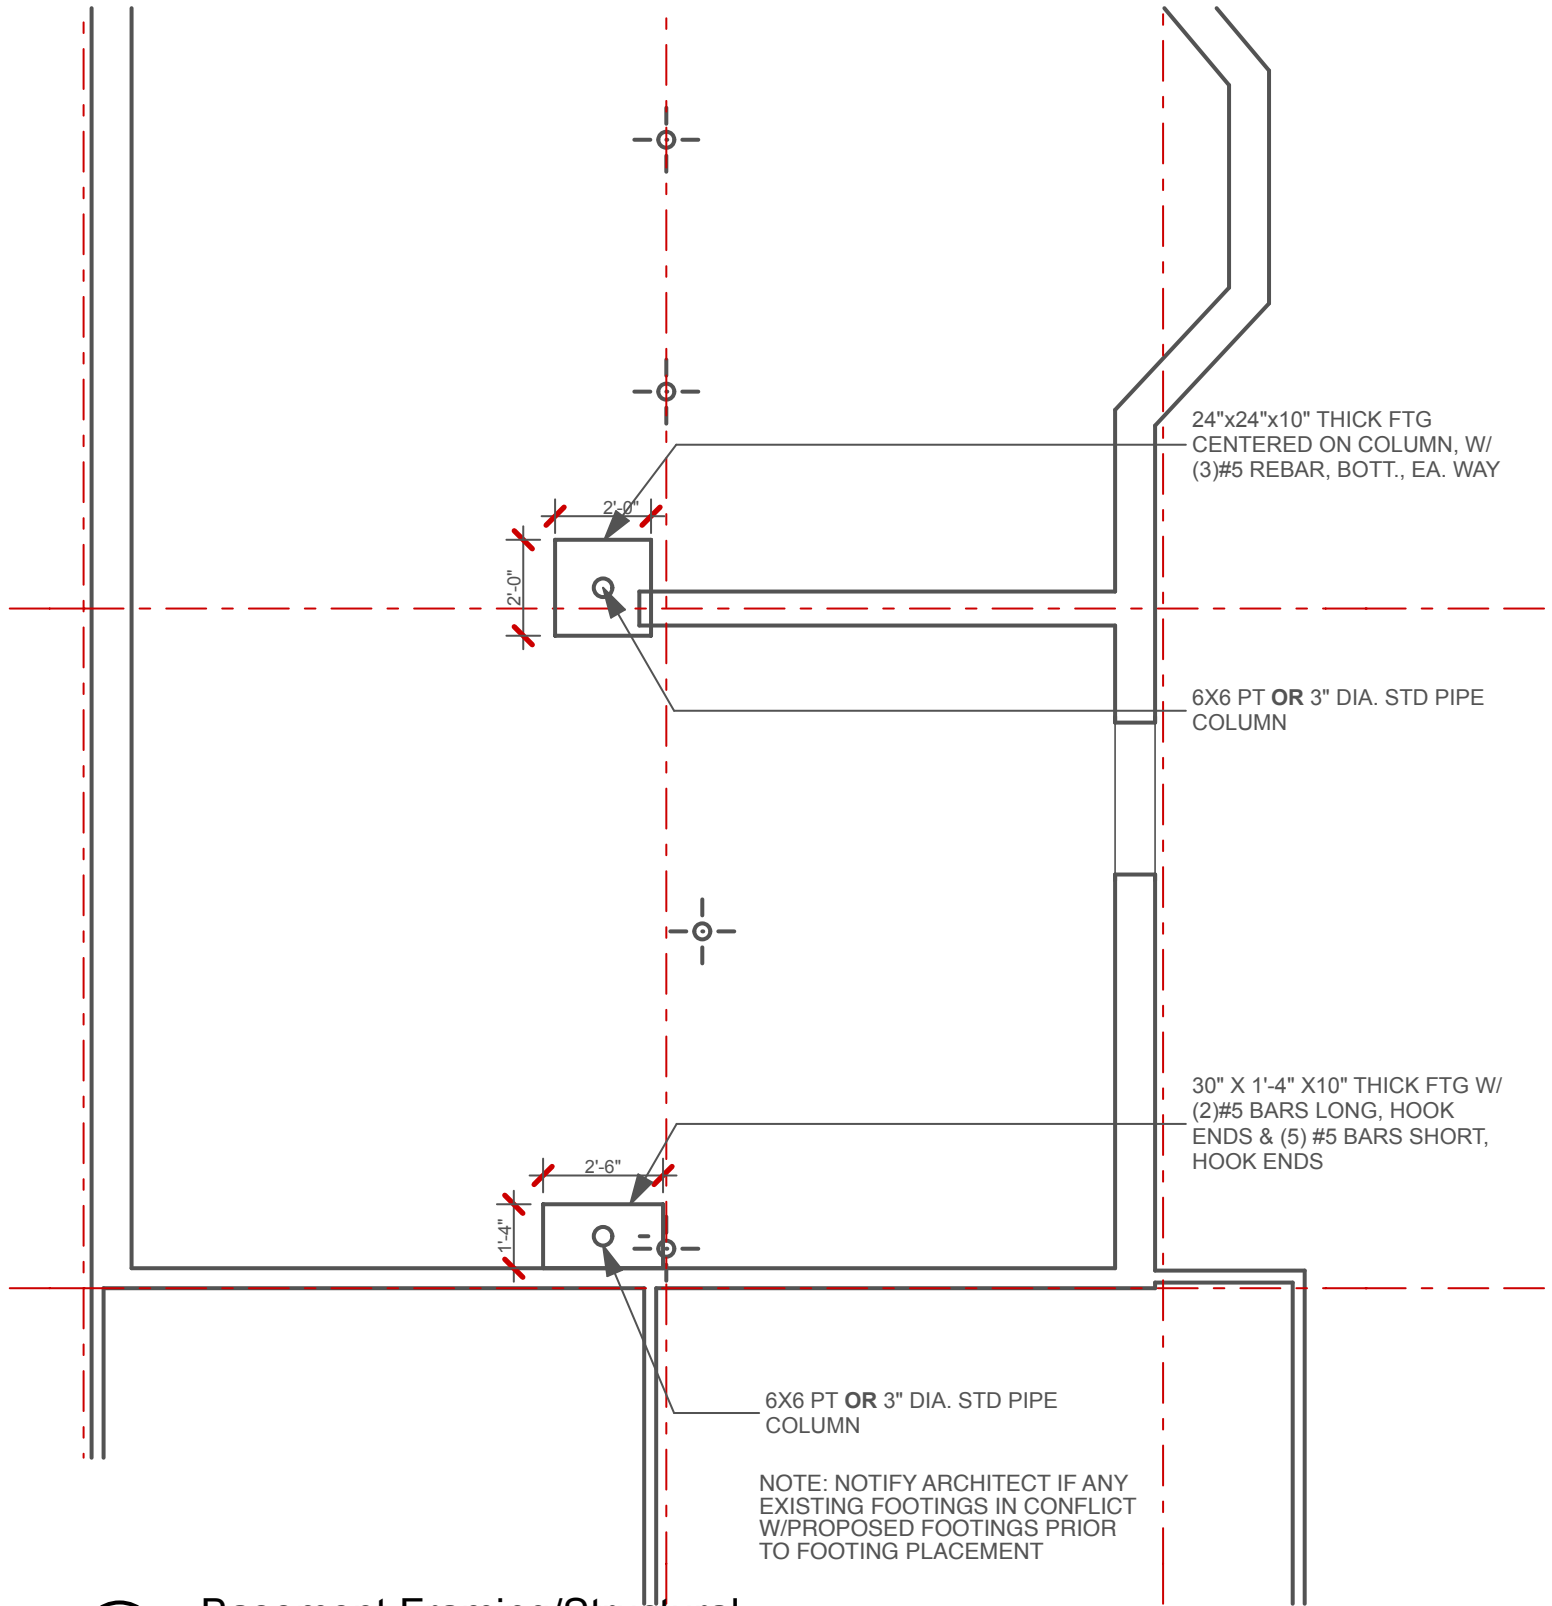

2 Basement Framing/Structural
SCALE: 1/4" = 1'-0"
0 2' 4' 8'

KAPLAN THOMPSON
ARCHITECTS
424 FORE ST., PORTLAND, ME 04101
207-842-2888 FAX:842-2828

NOT FOR CONSTRUCTION

PROJECT:
MASTER SUITE ADDITION
KAREN & DOMINIC LAMBECK
7 BRYANT STREET
PORTLAND, MAINE

DRAWING: **STRUCTURAL - BASEMENT, DIAGRAM FOR PERMIT 4/8/2015**
SCALE: As NOTED DRAWN BY: RZT
DATE: APRIL 8, 2015 REVISED:

A-5.2