




① Basement Plan - Existing
SCALE: 1/8" = 1'-0"

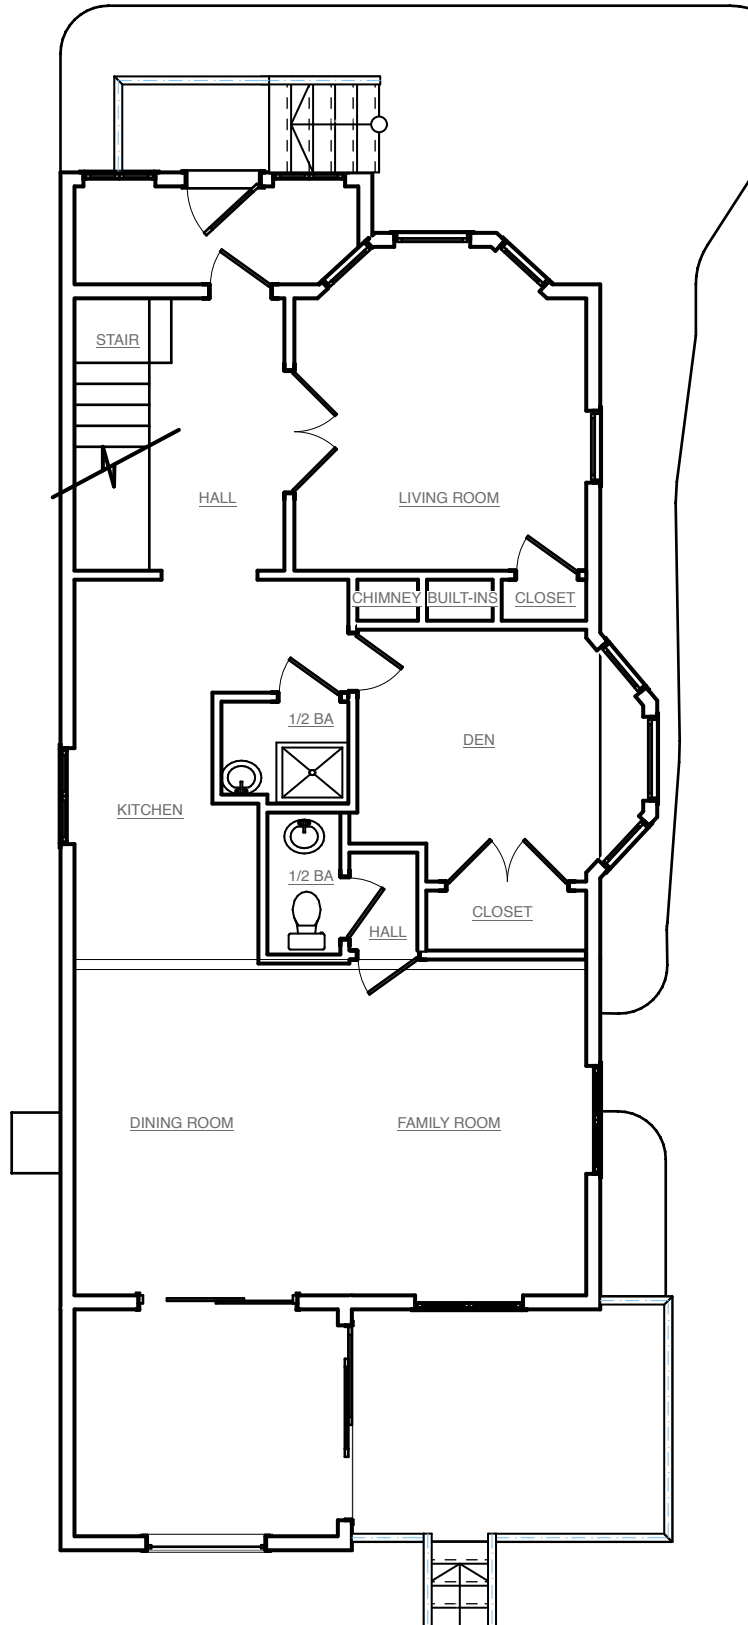


② First Floor Plan - Existing
SCALE: 1/8" = 1'-0"

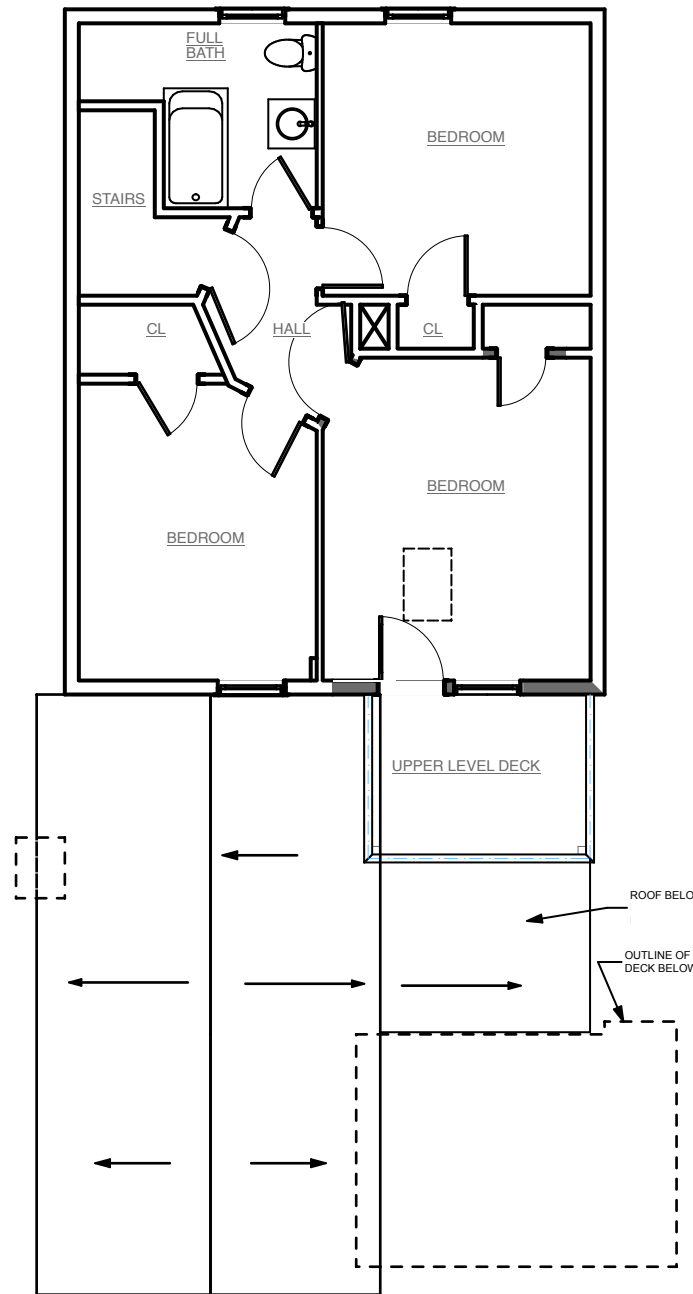

③ Second Floor Plan - Existing
SCALE: 1/8" = 1'-0"

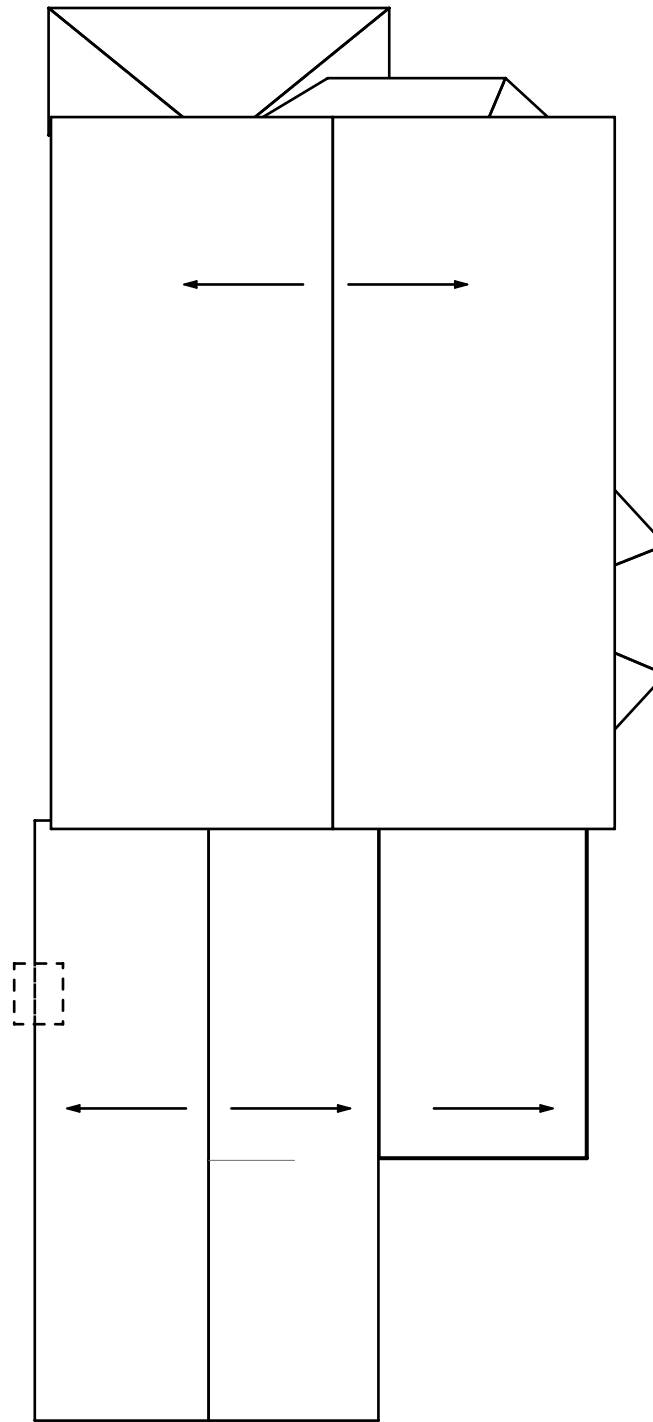

④ Roof Plan - Existing
SCALE: 1/8" = 1'-0"

 

KAPLAN THOMPSON
ARCHITECTS
424 FORE ST., PORTLAND, ME 04101
207-842-2888 FAX:842-2828



NOT FOR
CONSTRUCTION

PROJECT:
MASTER SUITE ADDITION
KAREN & DOMINIC LAMBECK
7 BRYANT STREET
PORTLAND, MAINE

DRAWING: EXISTING PLANS

SCALE: As NOTED

DRAWN BY: RZT

DATE: APRIL 8, 2015

REVISED:

FOR PERMIT 4/8/2015

X-1.1