




Reviewed for Code Compliance
Permitting and Inspections Department
Approved with Conditions

07/11/2018

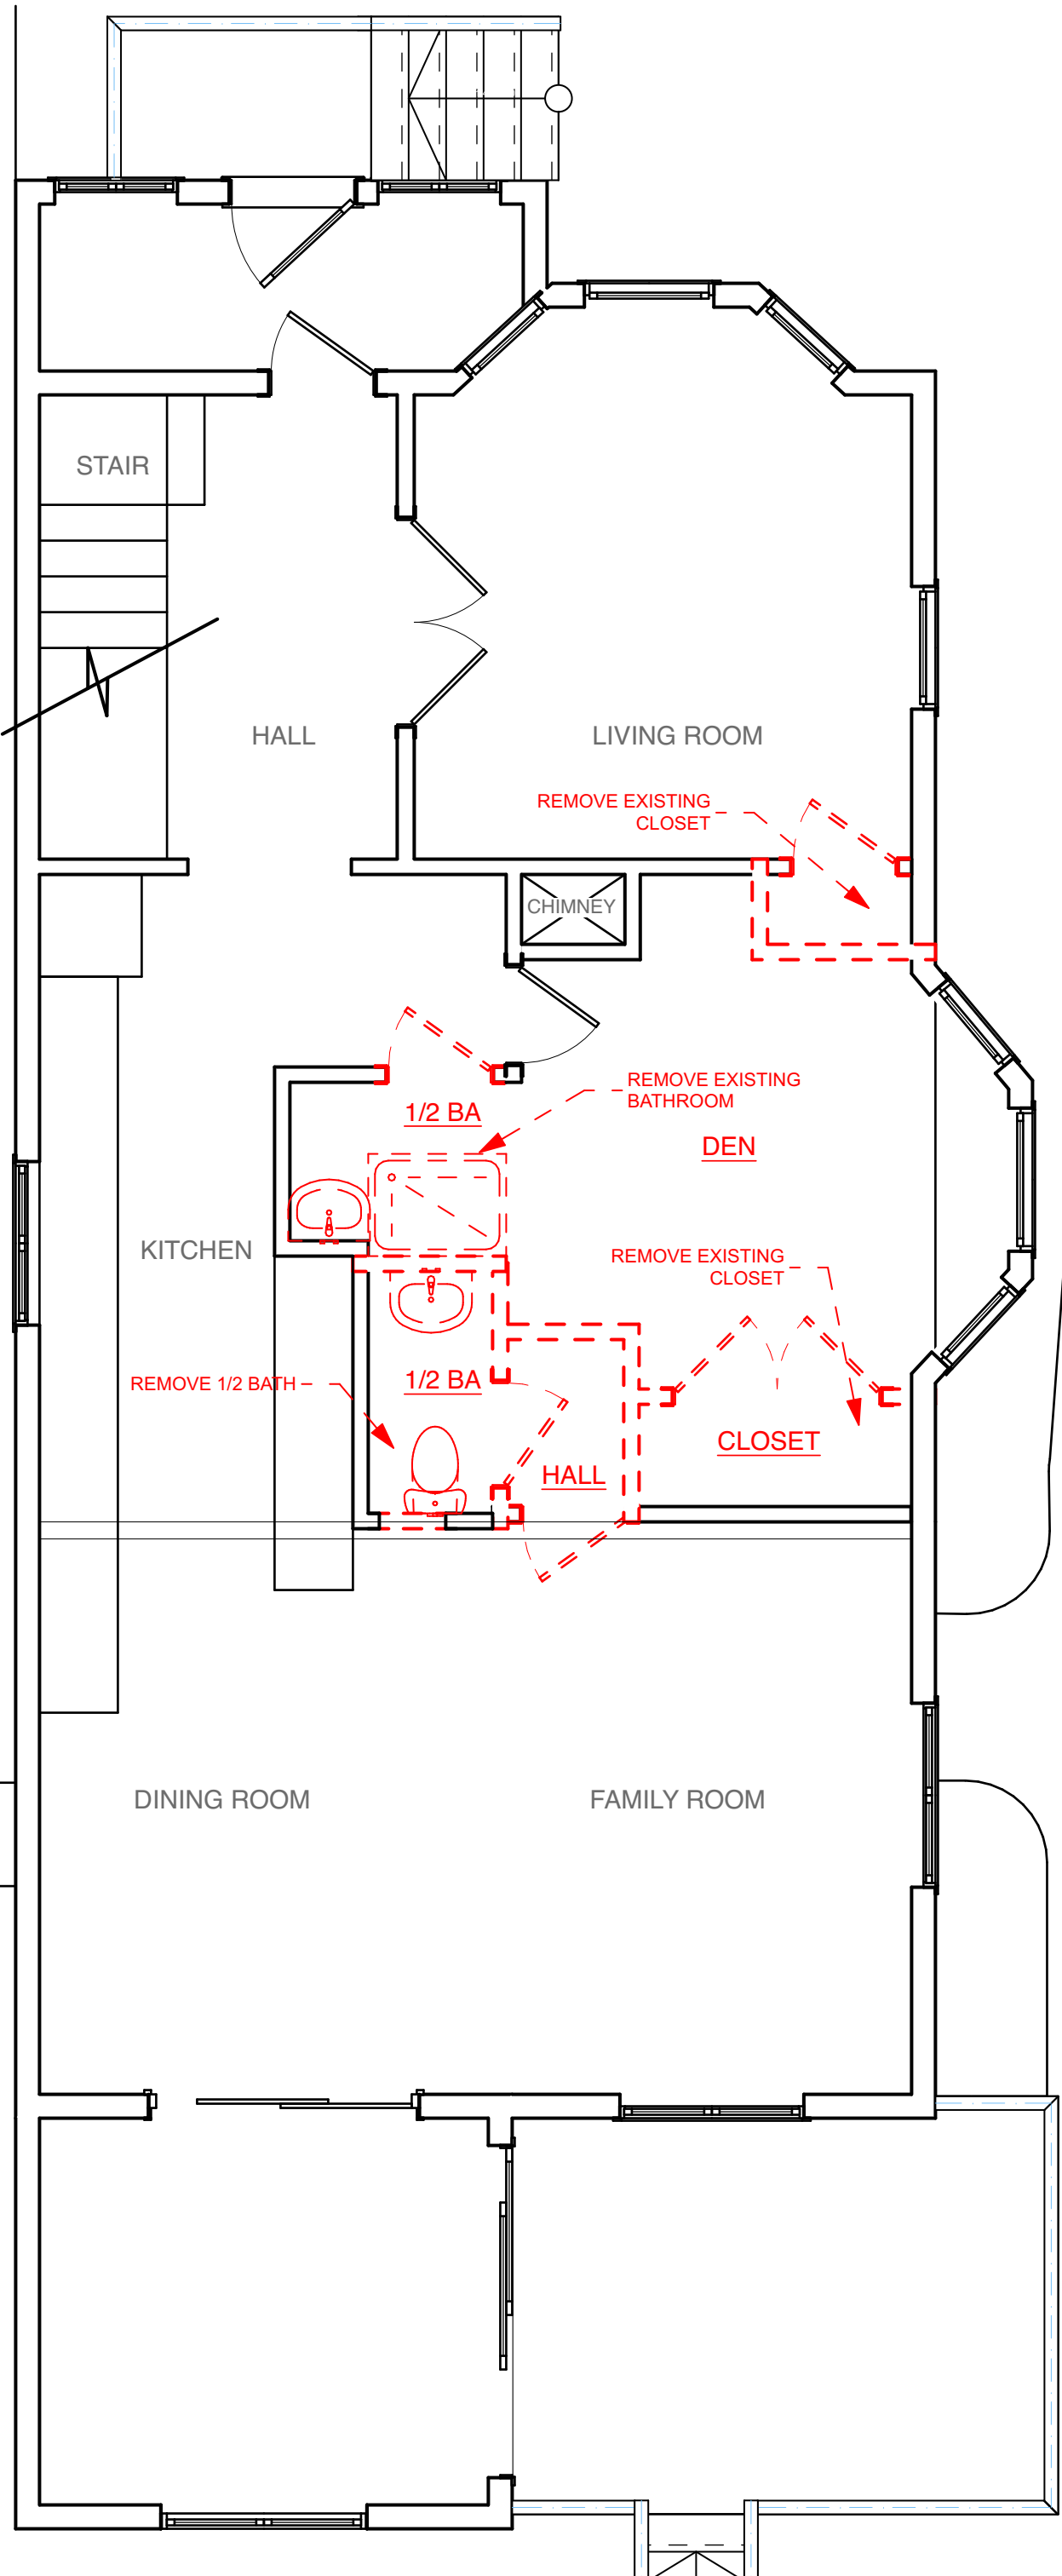

1st FLOOR

1 SCALE: 1/4" = 1'-0"



KAPLAN THOMPSON
ARCHITECTS

424 fore st., portland, me 04101
207-842-2888 fax:842-2828

FOR
CONSTRUCTION

PROJECT:
BATHROOM RENOVATION
KAREN & DOMINIC LAMBECK
7 BRYANT STREET
PORTLAND, MAINE

DRAWING: EXISTING PLANS

SCALE: AS NOTED

DATE: MARCH 16, 2018

DRAWN BY: JJT






REVISED:



D-1.1

KEY

- EXISTING
- DEMLOLISH
- NEW

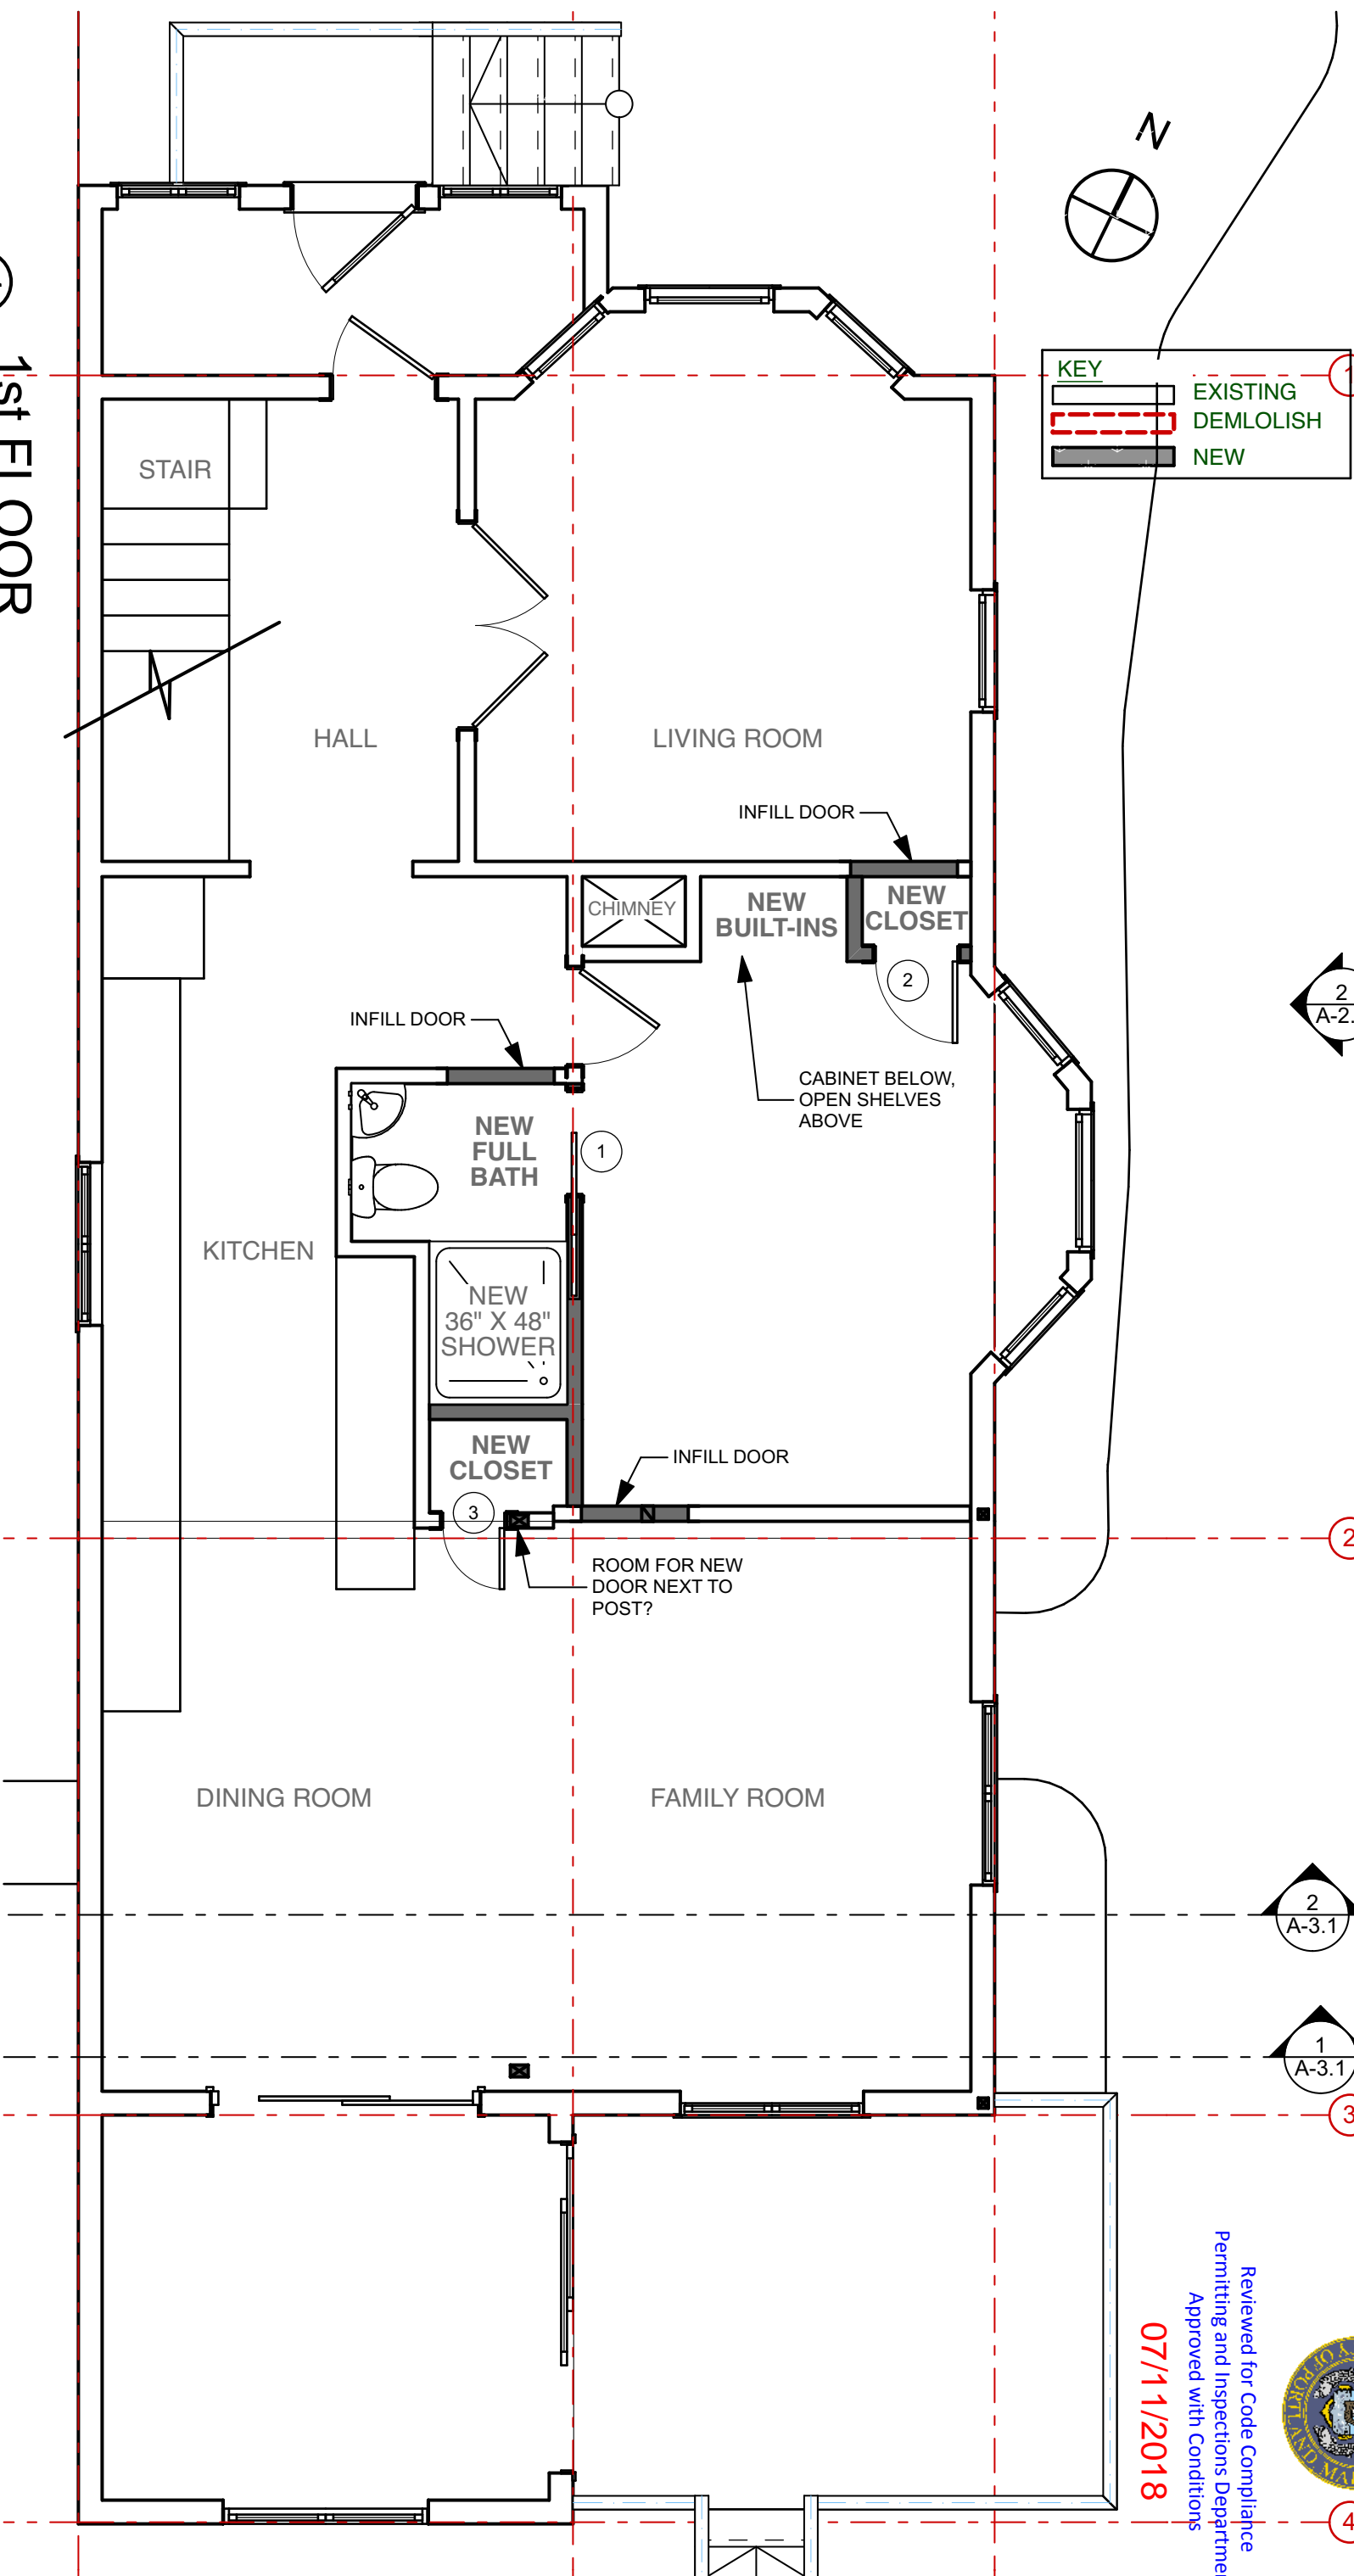   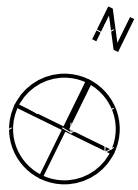

1st FLOOR
SCALE: 1/4" = 1'-0"



Reviewed for Code Compliance
Permitting and Inspections Department
Approved with Conditions
07/11/2018



KAPLAN THOMPSON
ARCHITECTS
424 fore st., portland, me 04101
207-842-2888 fax:842-2828

FOR CONSTRUCTION
BATHROOM RENOVATION
KAREN & DOMINIC LAMBECK
7 BRYANT STREET
PORTLAND, MAINE

DRAWING: FIRST FLOOR PLAN
SCALE: AS NOTED
DATE: MARCH 16, 2018
DRAWN BY: JJT
REVISED:

A-1.1