


WHIPPLE CALLENDER ARCHITECTS

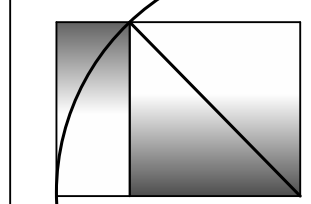


136 PLEASANT AVE.
PORTLAND, ME 04103
P 207.775.2696
F 207.775.3631
www.whipplecallender.com

MARK	DATE	DESCRIPTION

DATE: 2/23/18
 CHECKED BY: JAD
 DRAWN BY: CLBC
 JOB: #Pin
 SHEET TITLE:

GROUND FLOOR PLAN

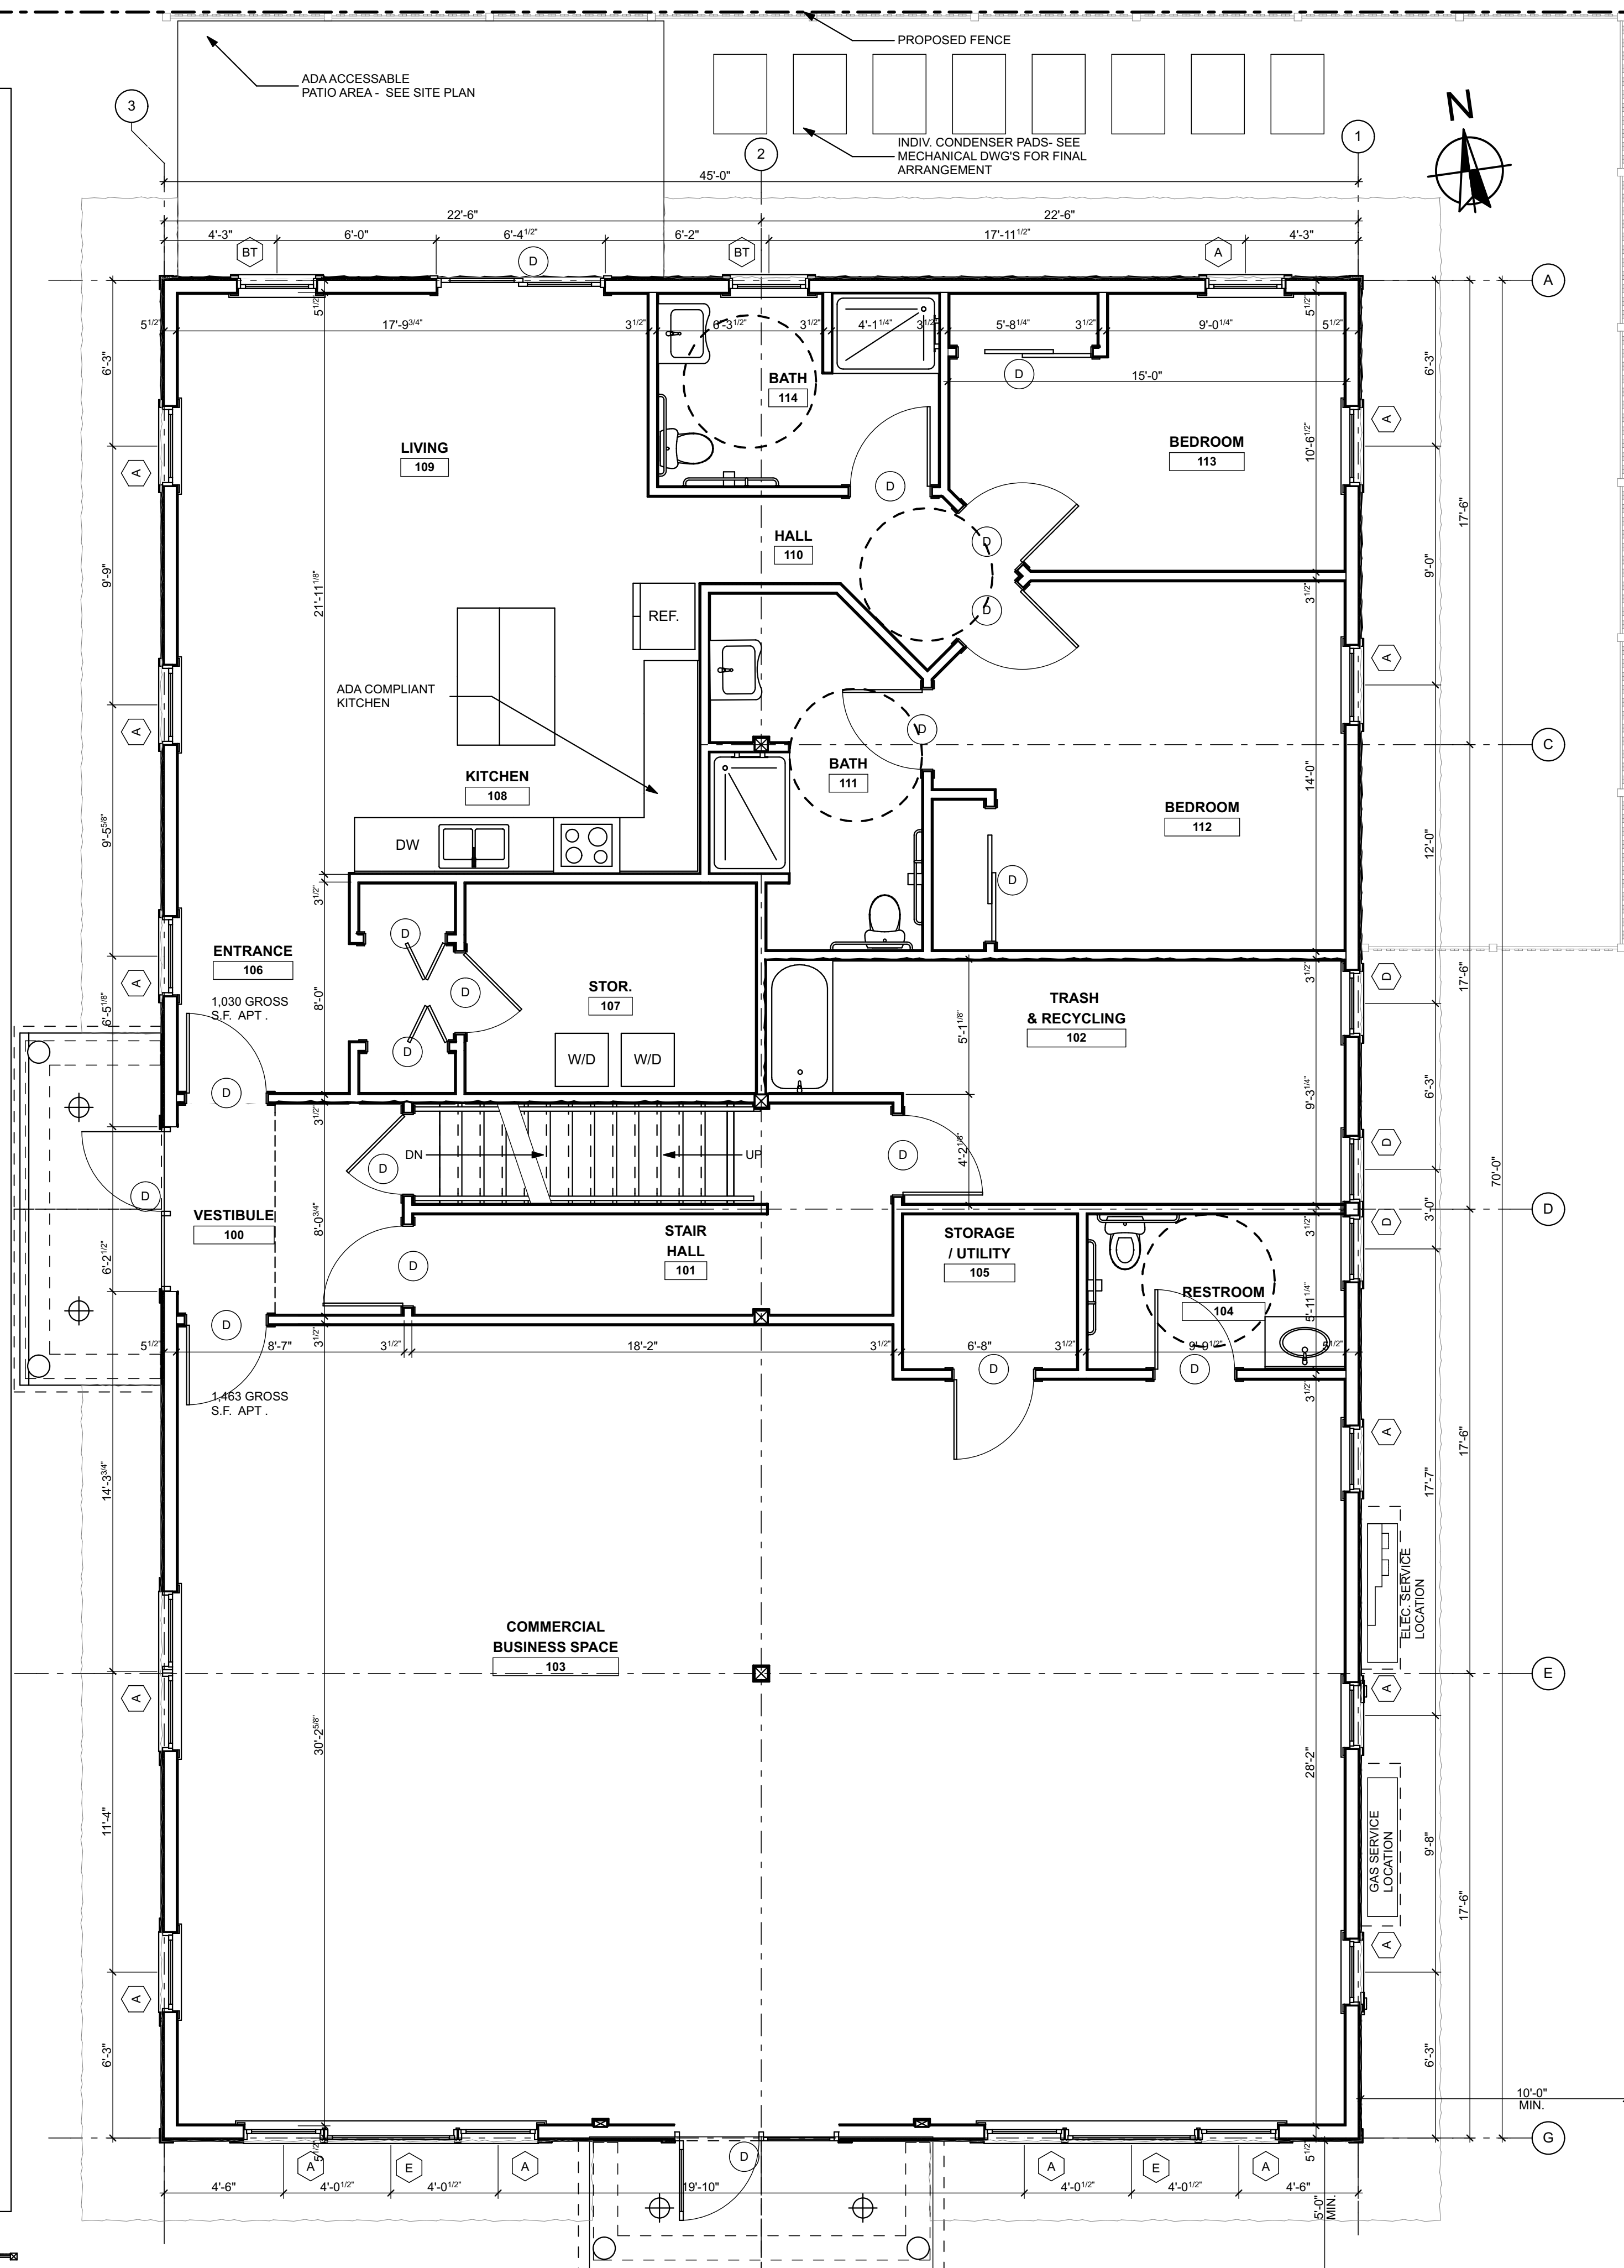

1
A1.1 **GROUND FLOOR PLAN**
SCALE: 1/4" = 1'-0"

VANNAH STREET

THIS DRAWING IS AN INSTRUMENT OF SERVICE AND SHALL REMAIN THE PROPERTY OF WHIPPLE CALLENDER ARCHITECTS. IT SHALL NOT BE USED FOR ANY OTHER PURPOSE THAT FOR WHICH IT IS SPECIFICALLY FURNISHED.