


- Notes:**
- Existing
 - New
 - Existing to be demolished. Save flooring for patch/repair.
 - * Replace existing window
 - Baseboard to be moved
 - Baseboard to remain
- Patch and repair wood flooring in existing house where walls are removed. See Z/S1

Vesey Colton Addition
 Janna Vesey and John Colton 55 Hersey Street Portland, Maine
 Carol A. Wilson Architect 14 Longwoods Road Falmouth, Maine 04105 Tel. 207-781-4684 Fax. 207-781-4784


A1

TITLE: Plans
 SCALE: 1/4" = 1'-0"
 DATE: 14 October 2008
 Revisions:

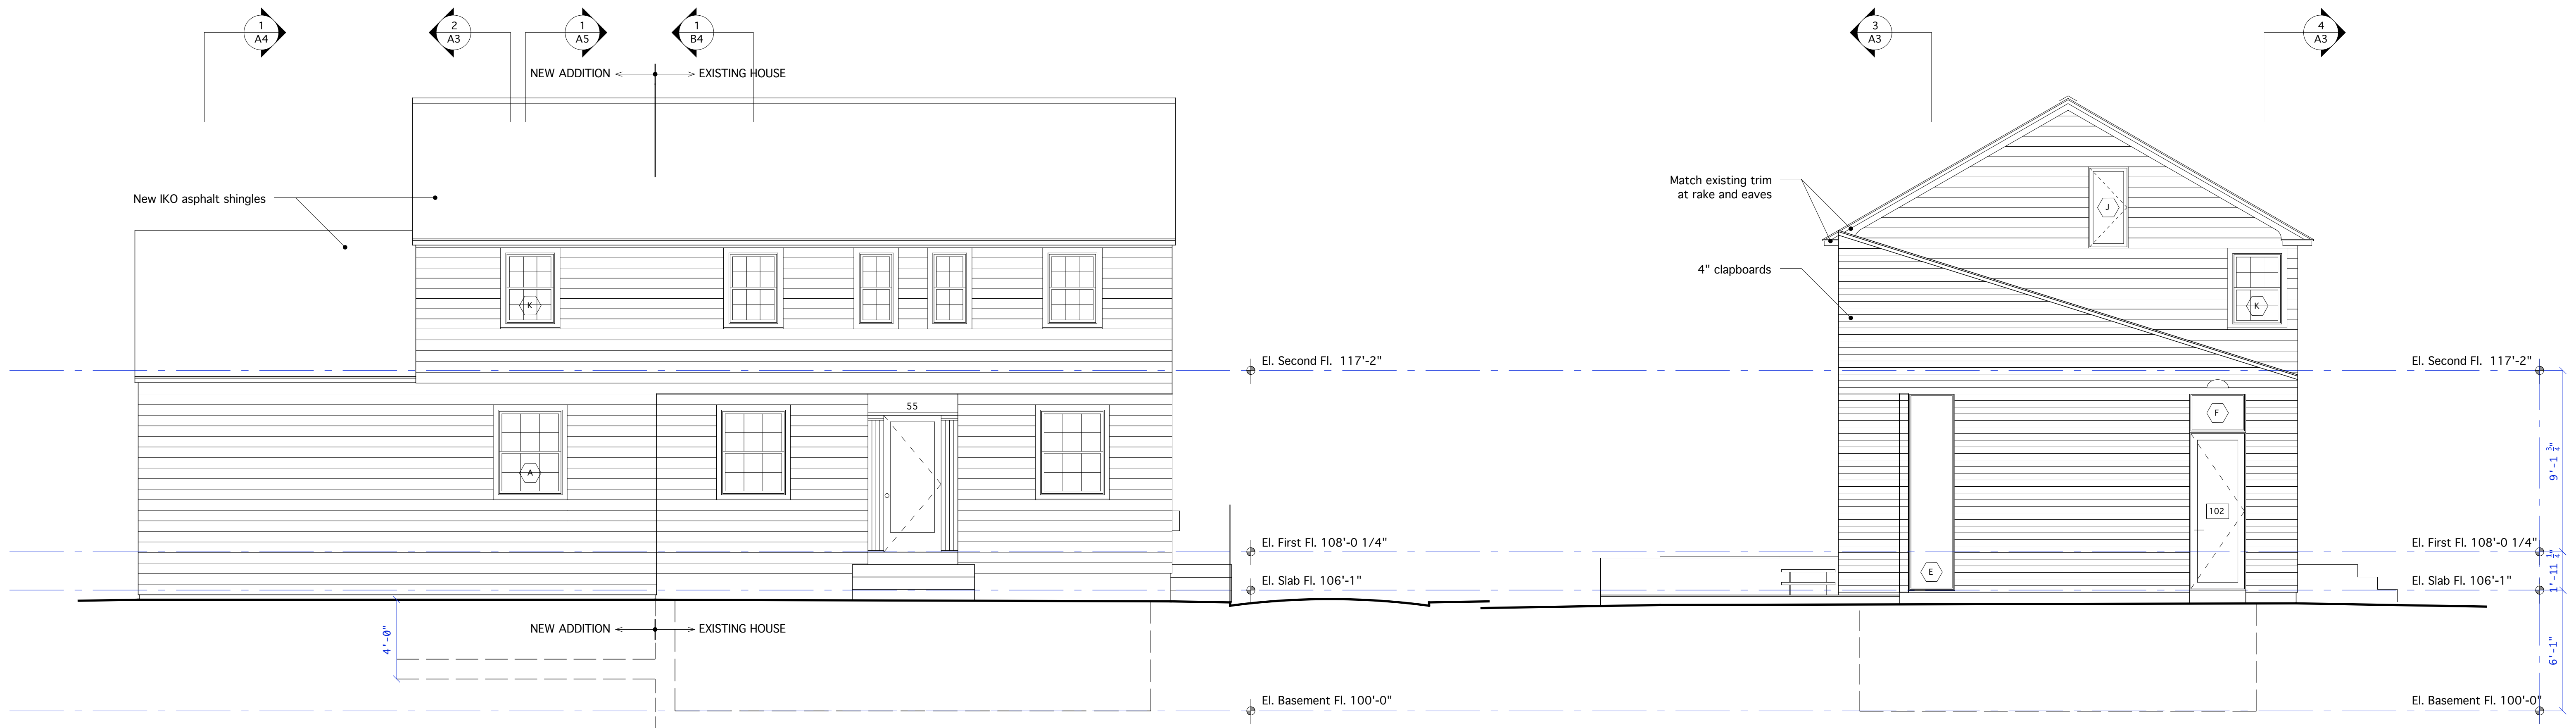

1 North Elevation
SCALE: 1/4" = 1'-0"

2 East Elevation
SCALE: 1/4" = 1'-0"

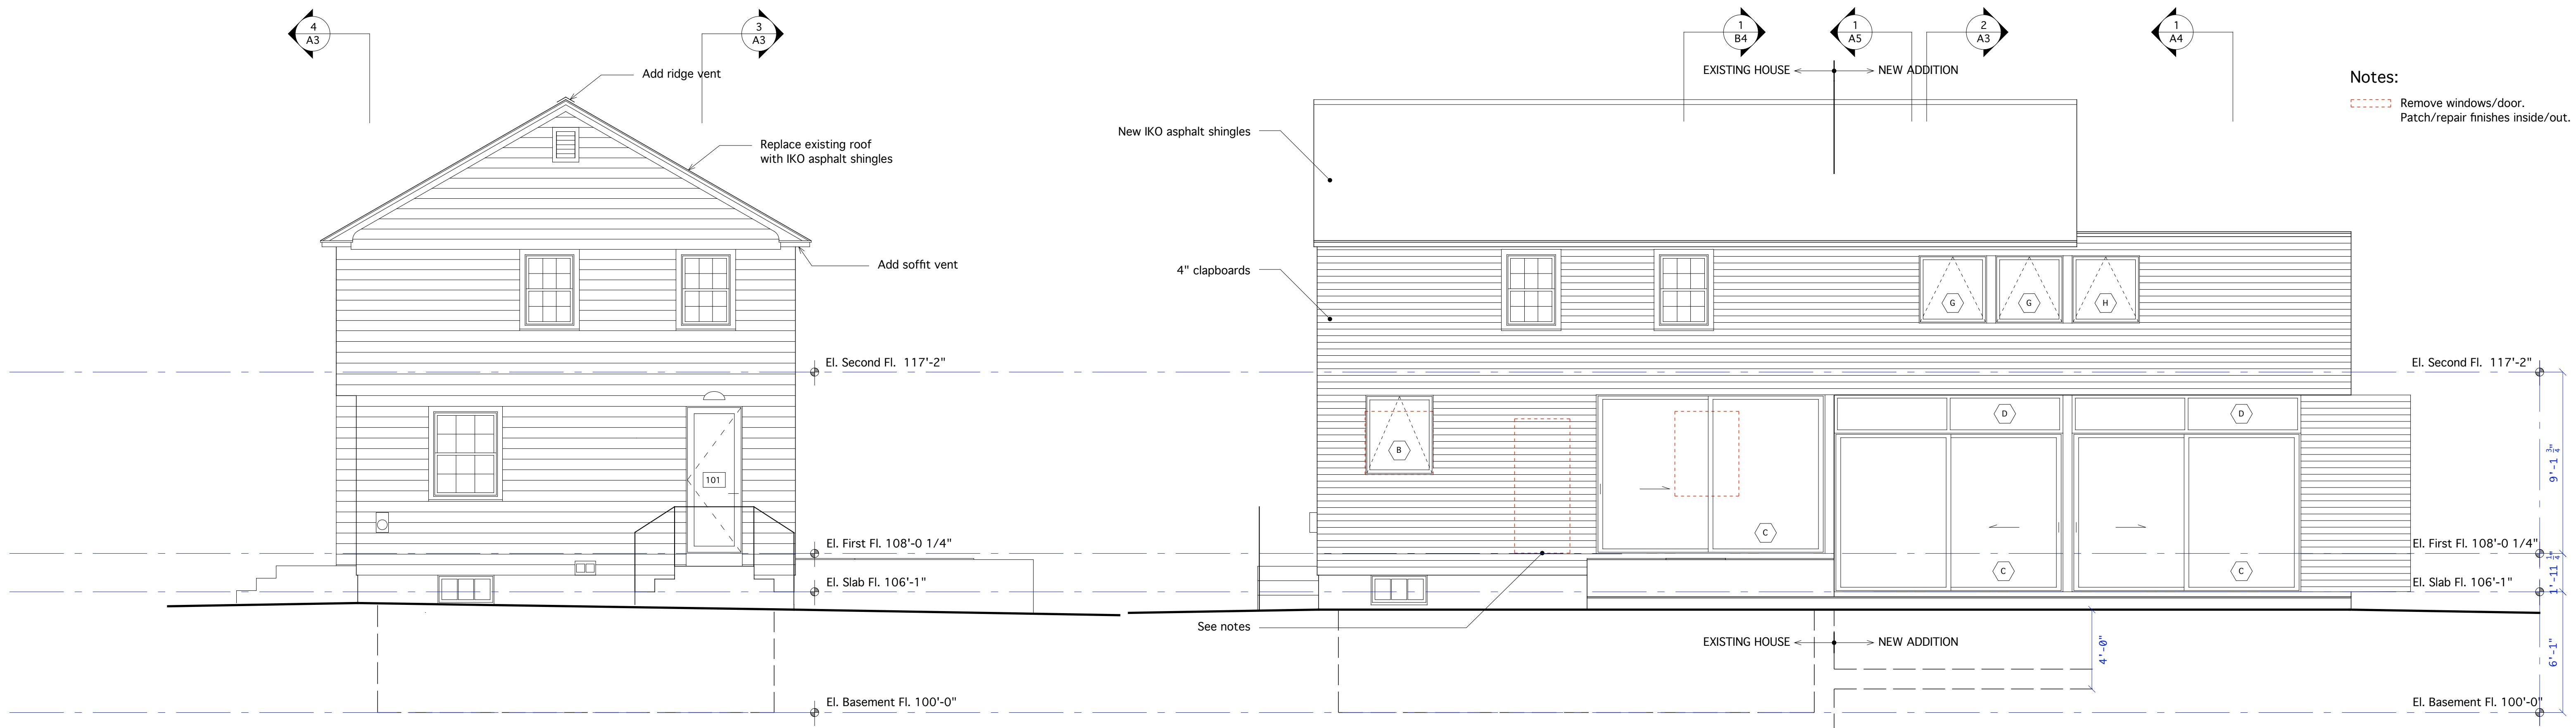


4 West Elevation
SCALE: 1/4" = 1'-0"

3 South Elevation
SCALE: 1/4" = 1'-0"


Notes:
----- Remove windows/door.
 Patch/repair finishes inside/out.

Vesey Colton Addition
 Janna Vesey and John Colton 55 Hersey Street Portland, Maine
 Carol A. Wilson Architect 14 Longwoods Road Falmouth, Maine 04105 Tel. 207-781-4684 Fax. 207-781-4784
 TITLE: Elevations
 SCALE: 1/4" = 1'-0"
 DATE: 14 October 2008
 Revisions:

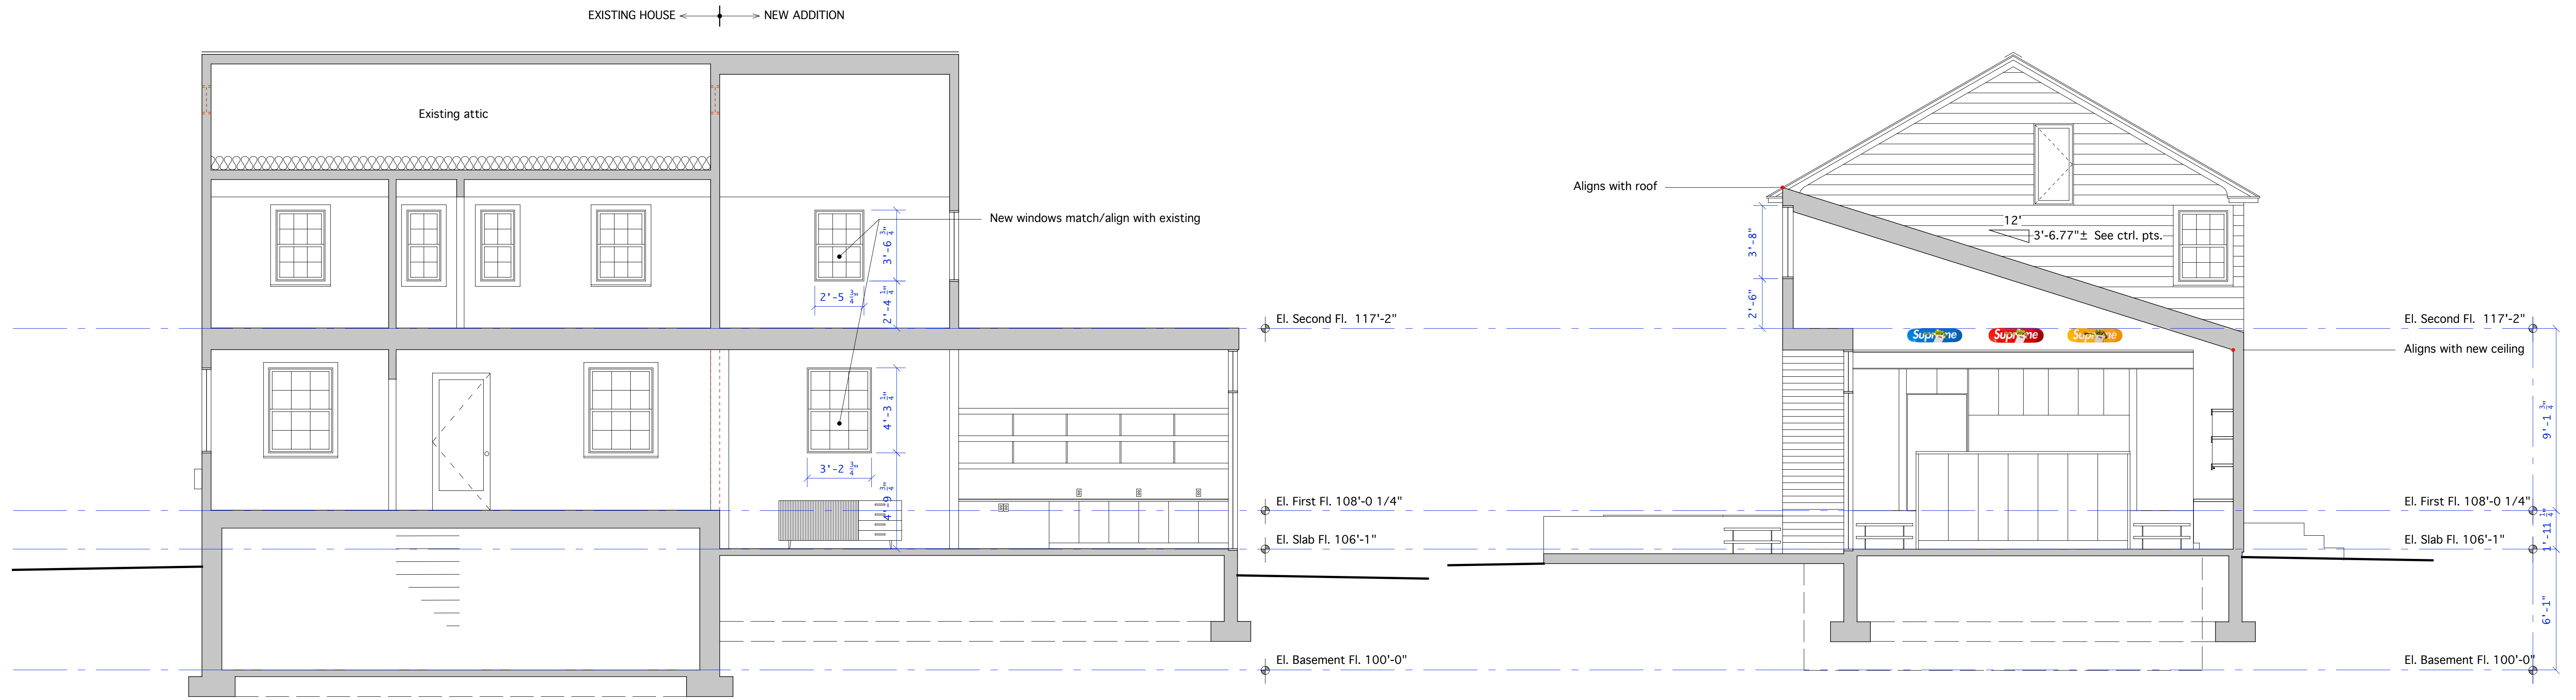

4 Section 4
SCALE: 1/4" = 1'-0"

1 Section 1
SCALE: 1/4" = 1'-0"

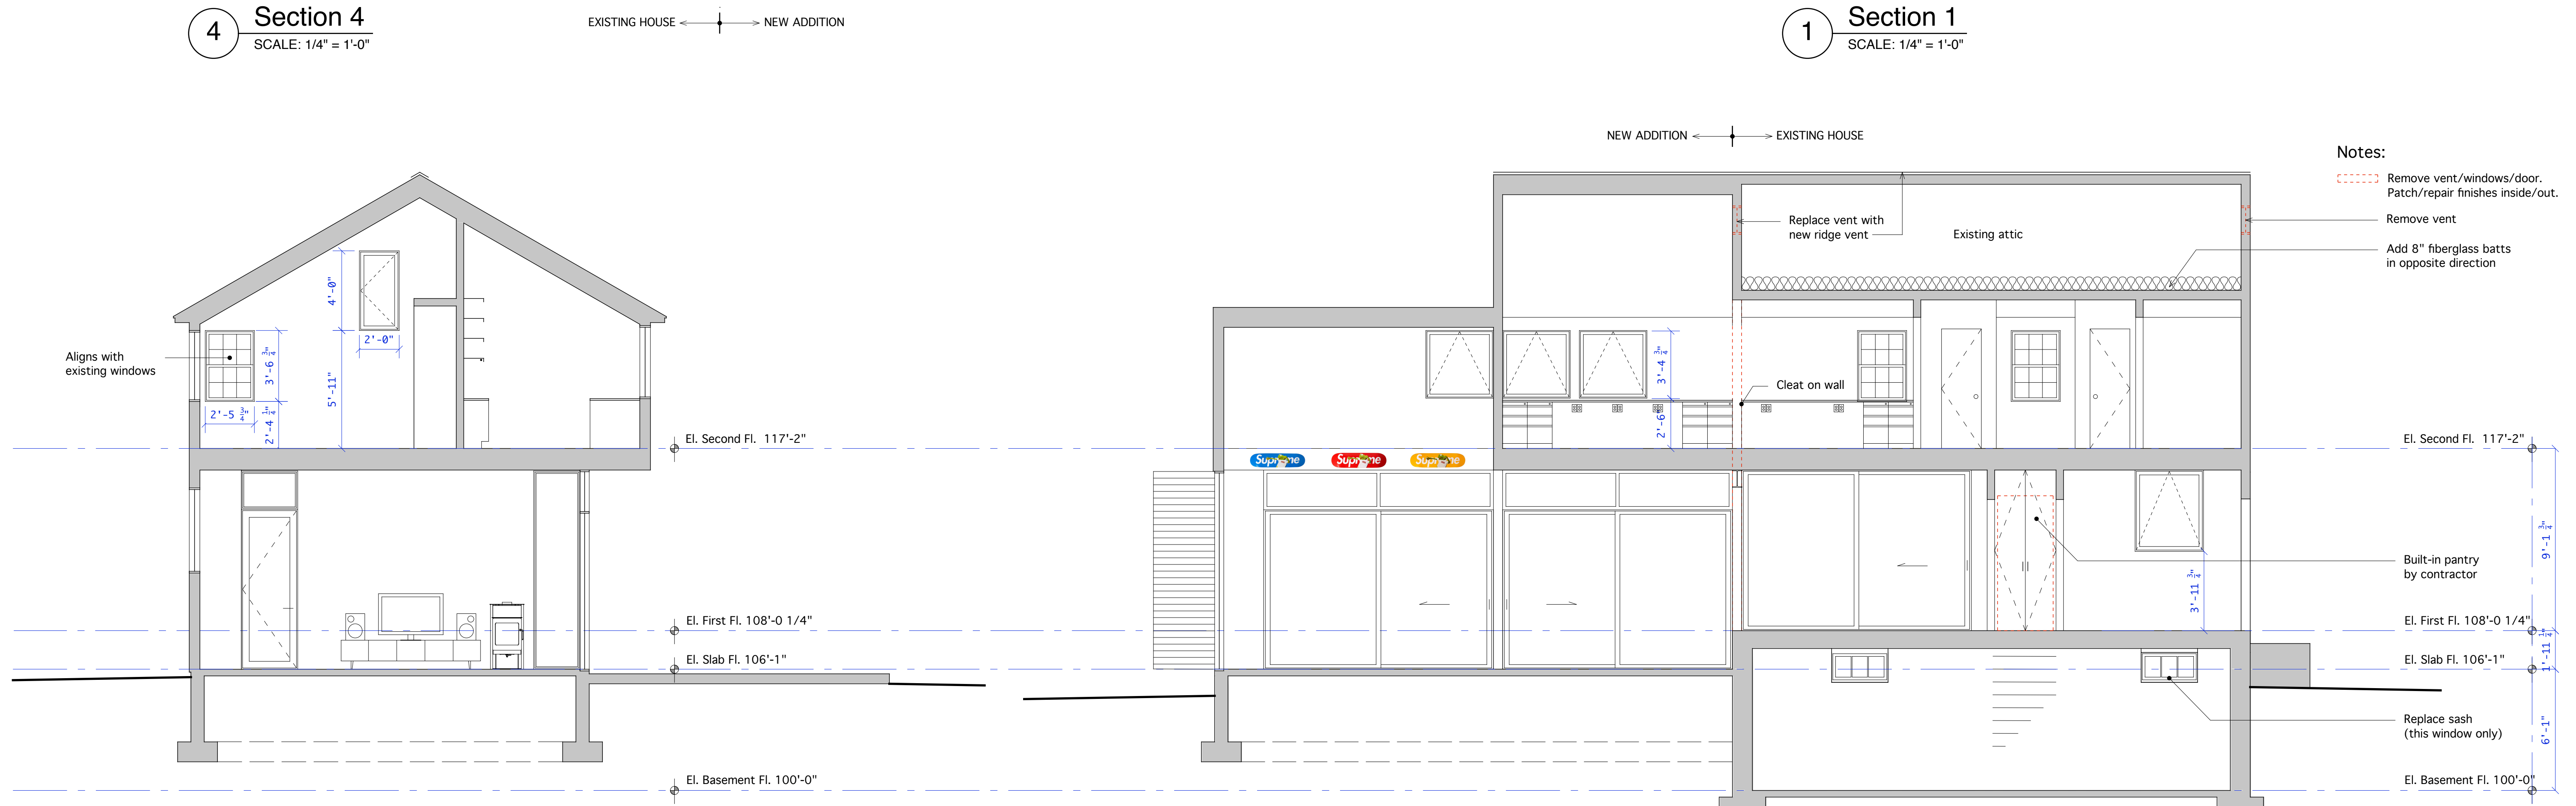


2 Section 2
SCALE: 1/4" = 1'-0"

3 Section 3
SCALE: 1/4" = 1'-0"

TITLE: Sections
 SCALE: 1/4" = 1'-0"
 DATE: 14 October 2008
 Revisions:

Vesey Colton Addition
 Janna Vesey and John Colton 55 Hersey Street Portland, Maine
 Carol A. Wilson Architect 14 Longwoods Road Falmouth, Maine 04105 Tel. 207-781-4684 Fax. 207-781-4784

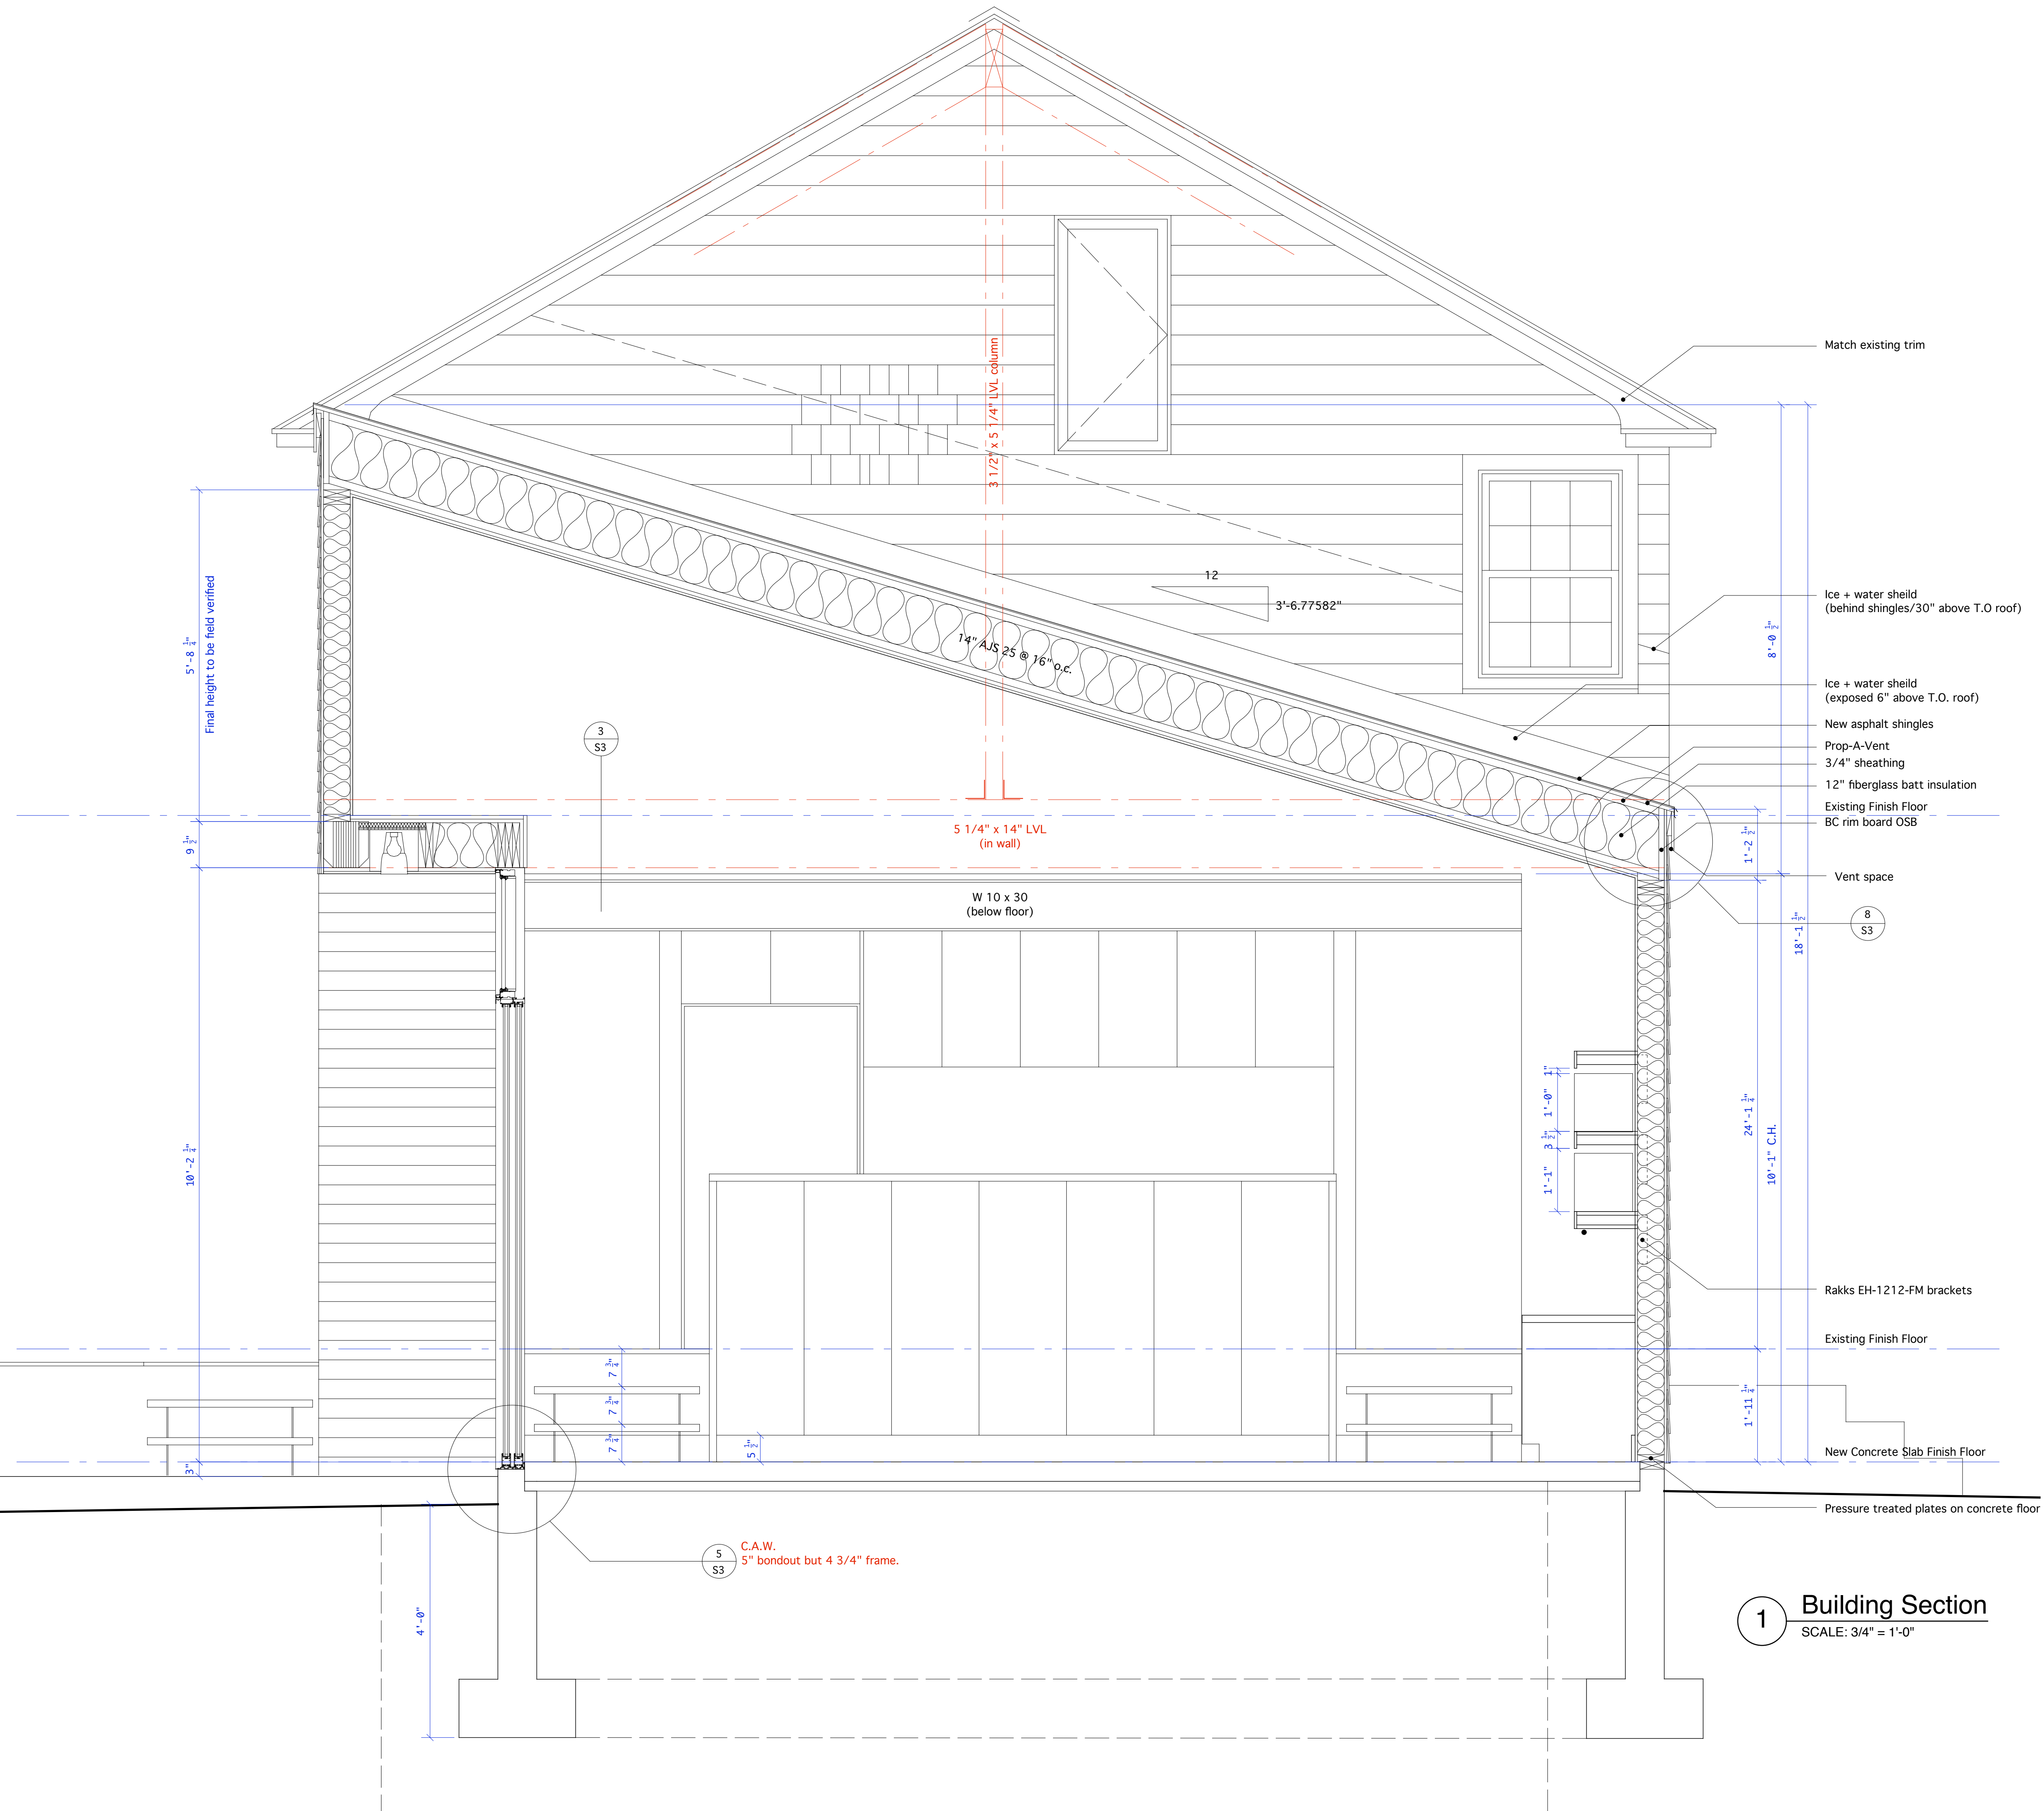

1 Building Section
SCALE: 3/4" = 1'-0"

TITLE: Building Section
SCALE: 3/4" = 1'-0"
DATE: 14 October 2008
Revisions:

Vesey Colton Addition
Janna Vesey and John Colton 55 Hersey Street Portland, Maine
Carol A. Wilson Architect 14 Longwoods Road Falmouth, Maine 04105 Tel. 207-781-4684 Fax. 207-781-4784