

**EXISTING
1ST FLOOR PLAN**

SCALE: 3/16" = 1'-0"

PRELIMINARY PLAN


KATSEKAS - LEMAY RESIDENCE

BLUEWATER DESIGN, LLC

DATE: 9/10/10
REV.:
DRAWN BY: JFS

PG.
01

EXISTING GARAGE

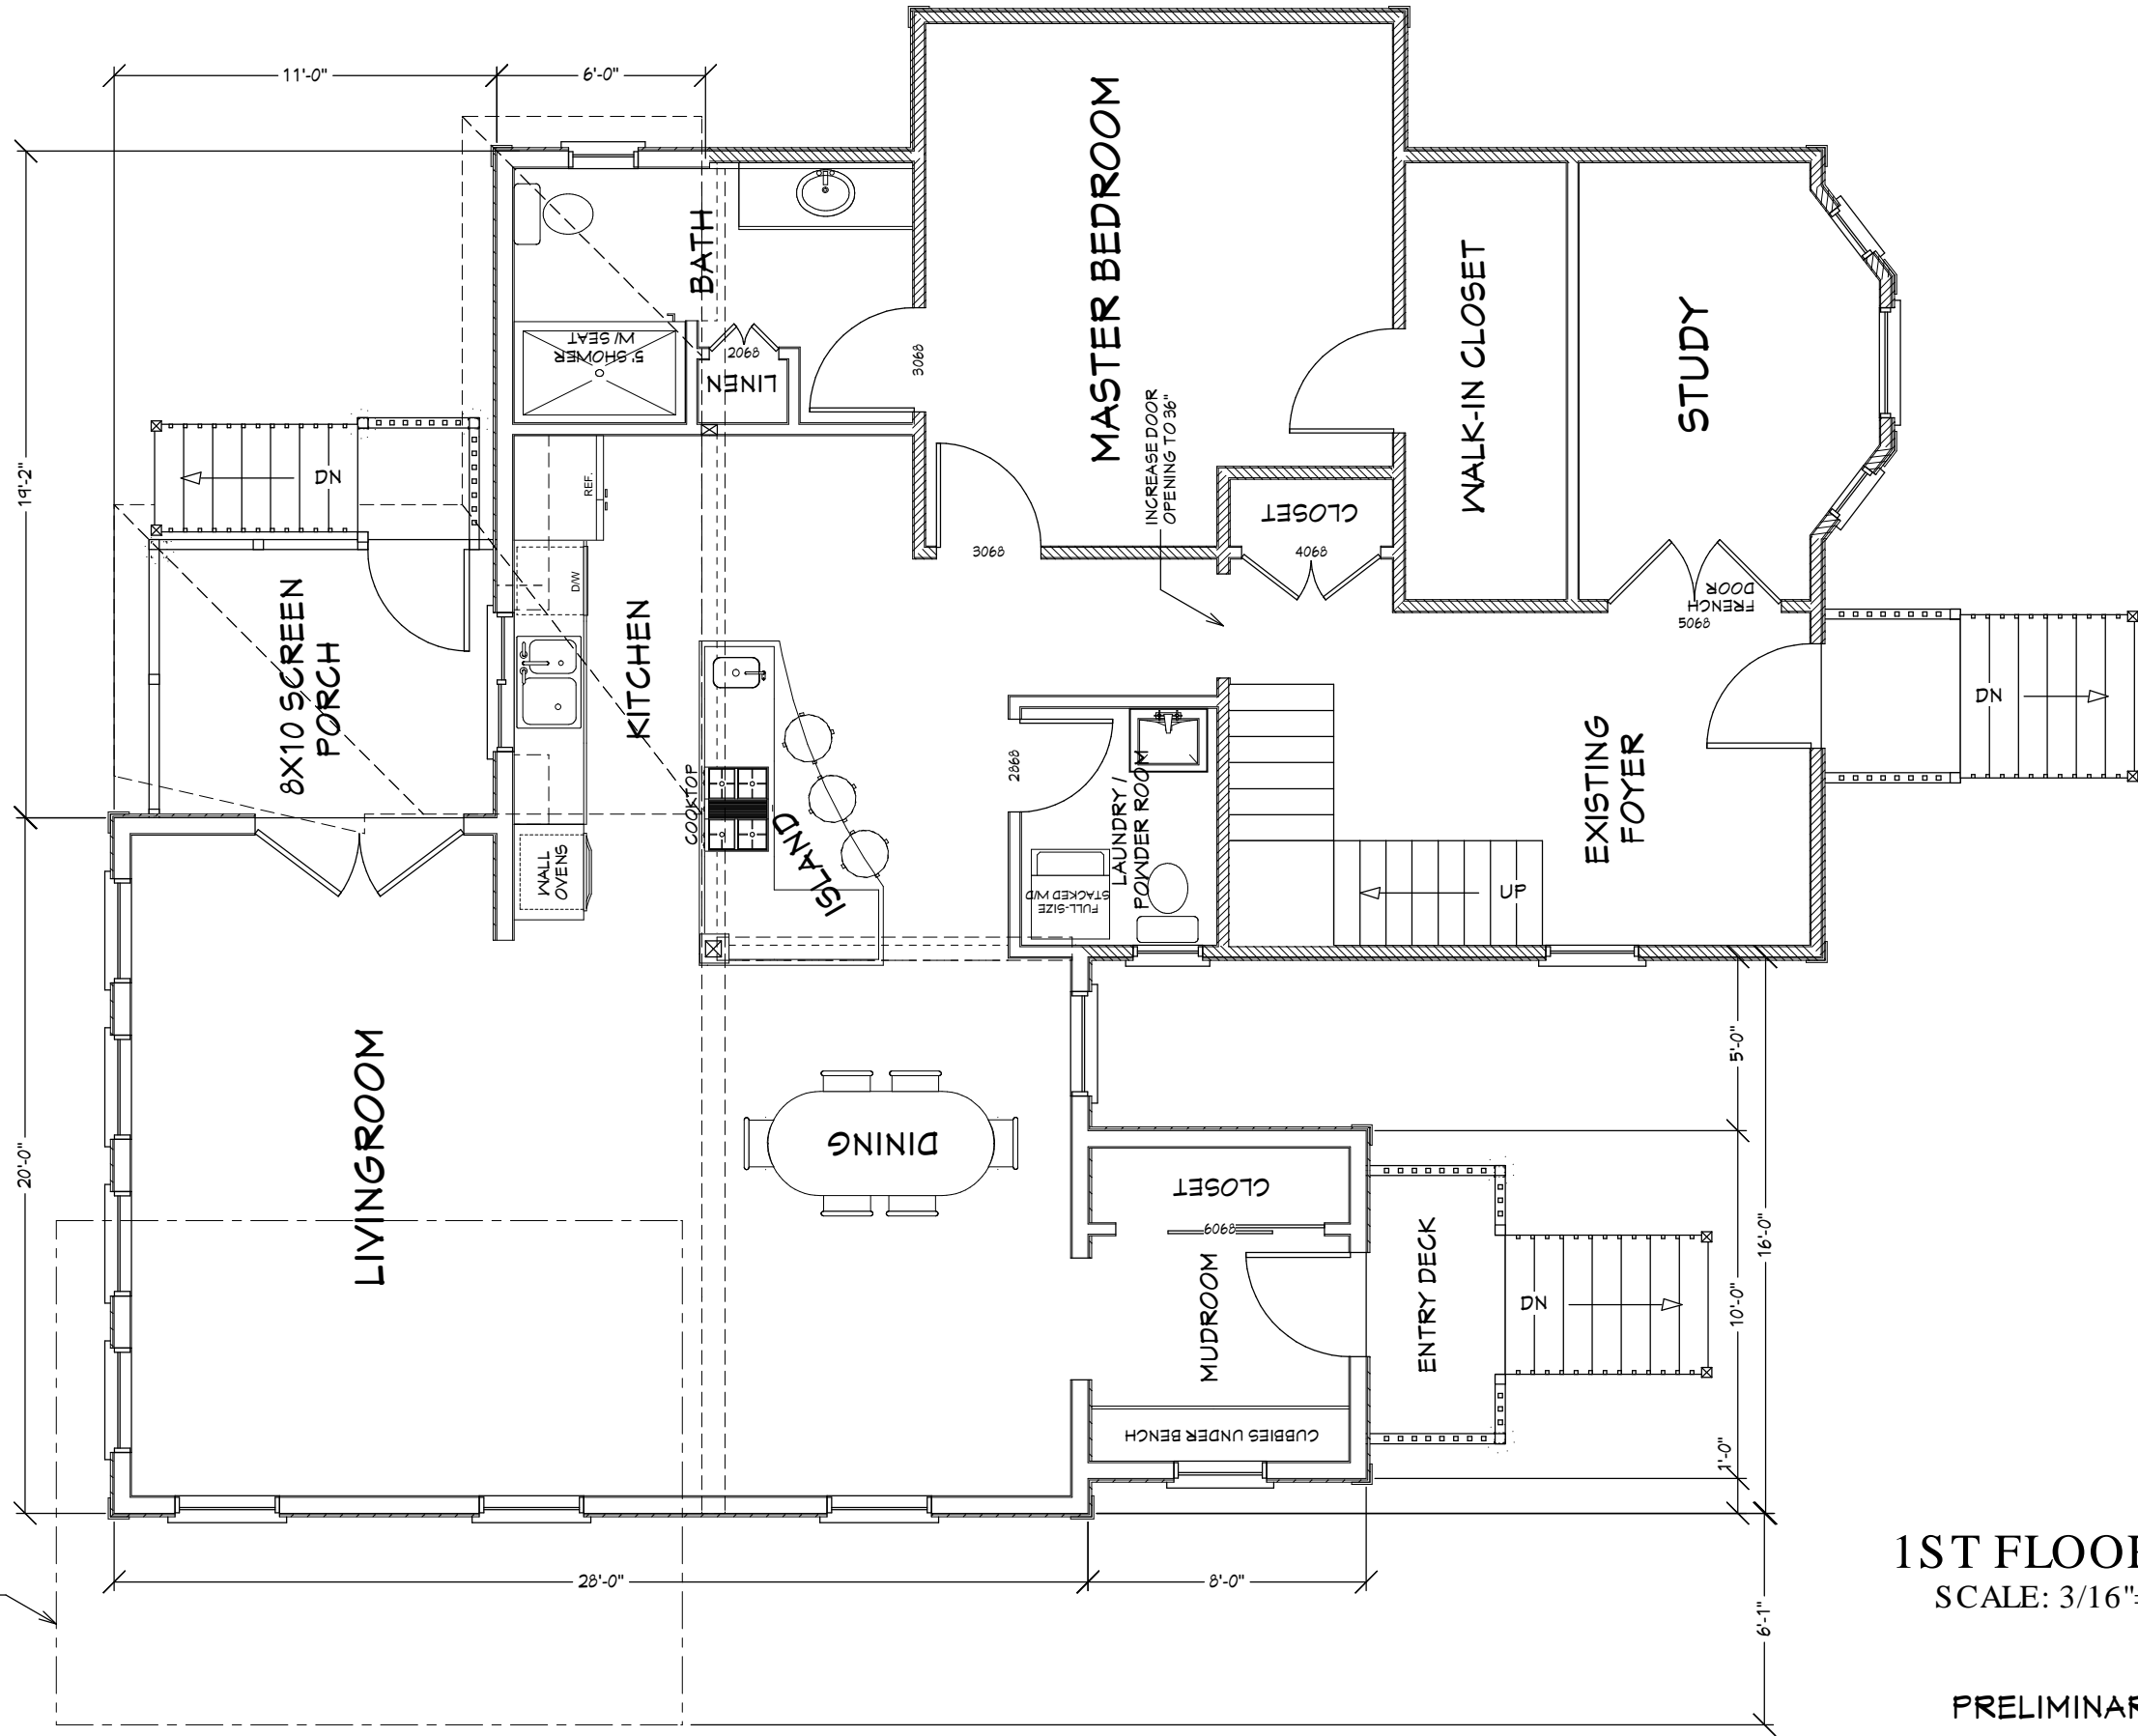

1ST FLOOR PLAN
 SCALE: 3/16" = 1'-0"

PRELIMINARY PLAN

DATE:	9/10/10
REV.:	
DRAWN BY:	JFS

PG.
A1

KATSEKAS - LEMAY RESIDENCE

BLUEWATER DESIGN, LLC