
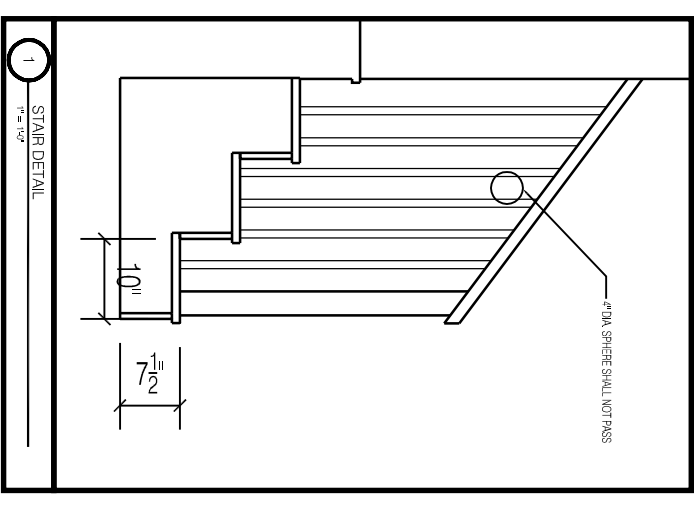


PROPOSED PLAN
 1/4" = 1'-0"

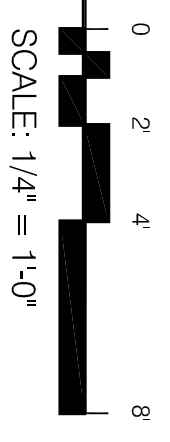

PROPOSED FLOOR PLAN
 D'AGOSTINO

A-1.2
DRAWN BY: BB
DATE: 10.8.2014