


- SECOND FLOOR**
- NO WORK
 - LEVEL 1 ALTERATION: NEW CARPET & PAINTING
 - LEVEL 2 ALTERATION: NEW PARTITIONS &/OR FIXTURES
 - REPAIR AS REQ'D FOR NECESSARY FIRE SEPARATION
 - EXISTING WOOD DECKING TO REMAIN

1 SCOPE OF WORK DIAGRAM @ 2ND FLOOR
Scale: 1/8" = 1'-0"

Mark		Nominal Size			Door Operation	Glaz. Style	Fire Rating		Comments
		Width	Height	Thickness			Frame	Door Slab	
D-	21	4'0"	6'8"	1 3/8"	Bi-fold Bi-part	None			
D-	22	2'6"	6'8"	1 3/8"	Swing Simple	None			
D-	23	3'0"	6'8"	1 3/8"	Swing Simple	None	45 MIN.	45 MIN.	RATED DOOR, CLOSER
D-	24	3'0"	6'8"	1 3/8"	Swing Simple	None	45 MIN.	45 MIN.	RATED DOOR, CLOSER

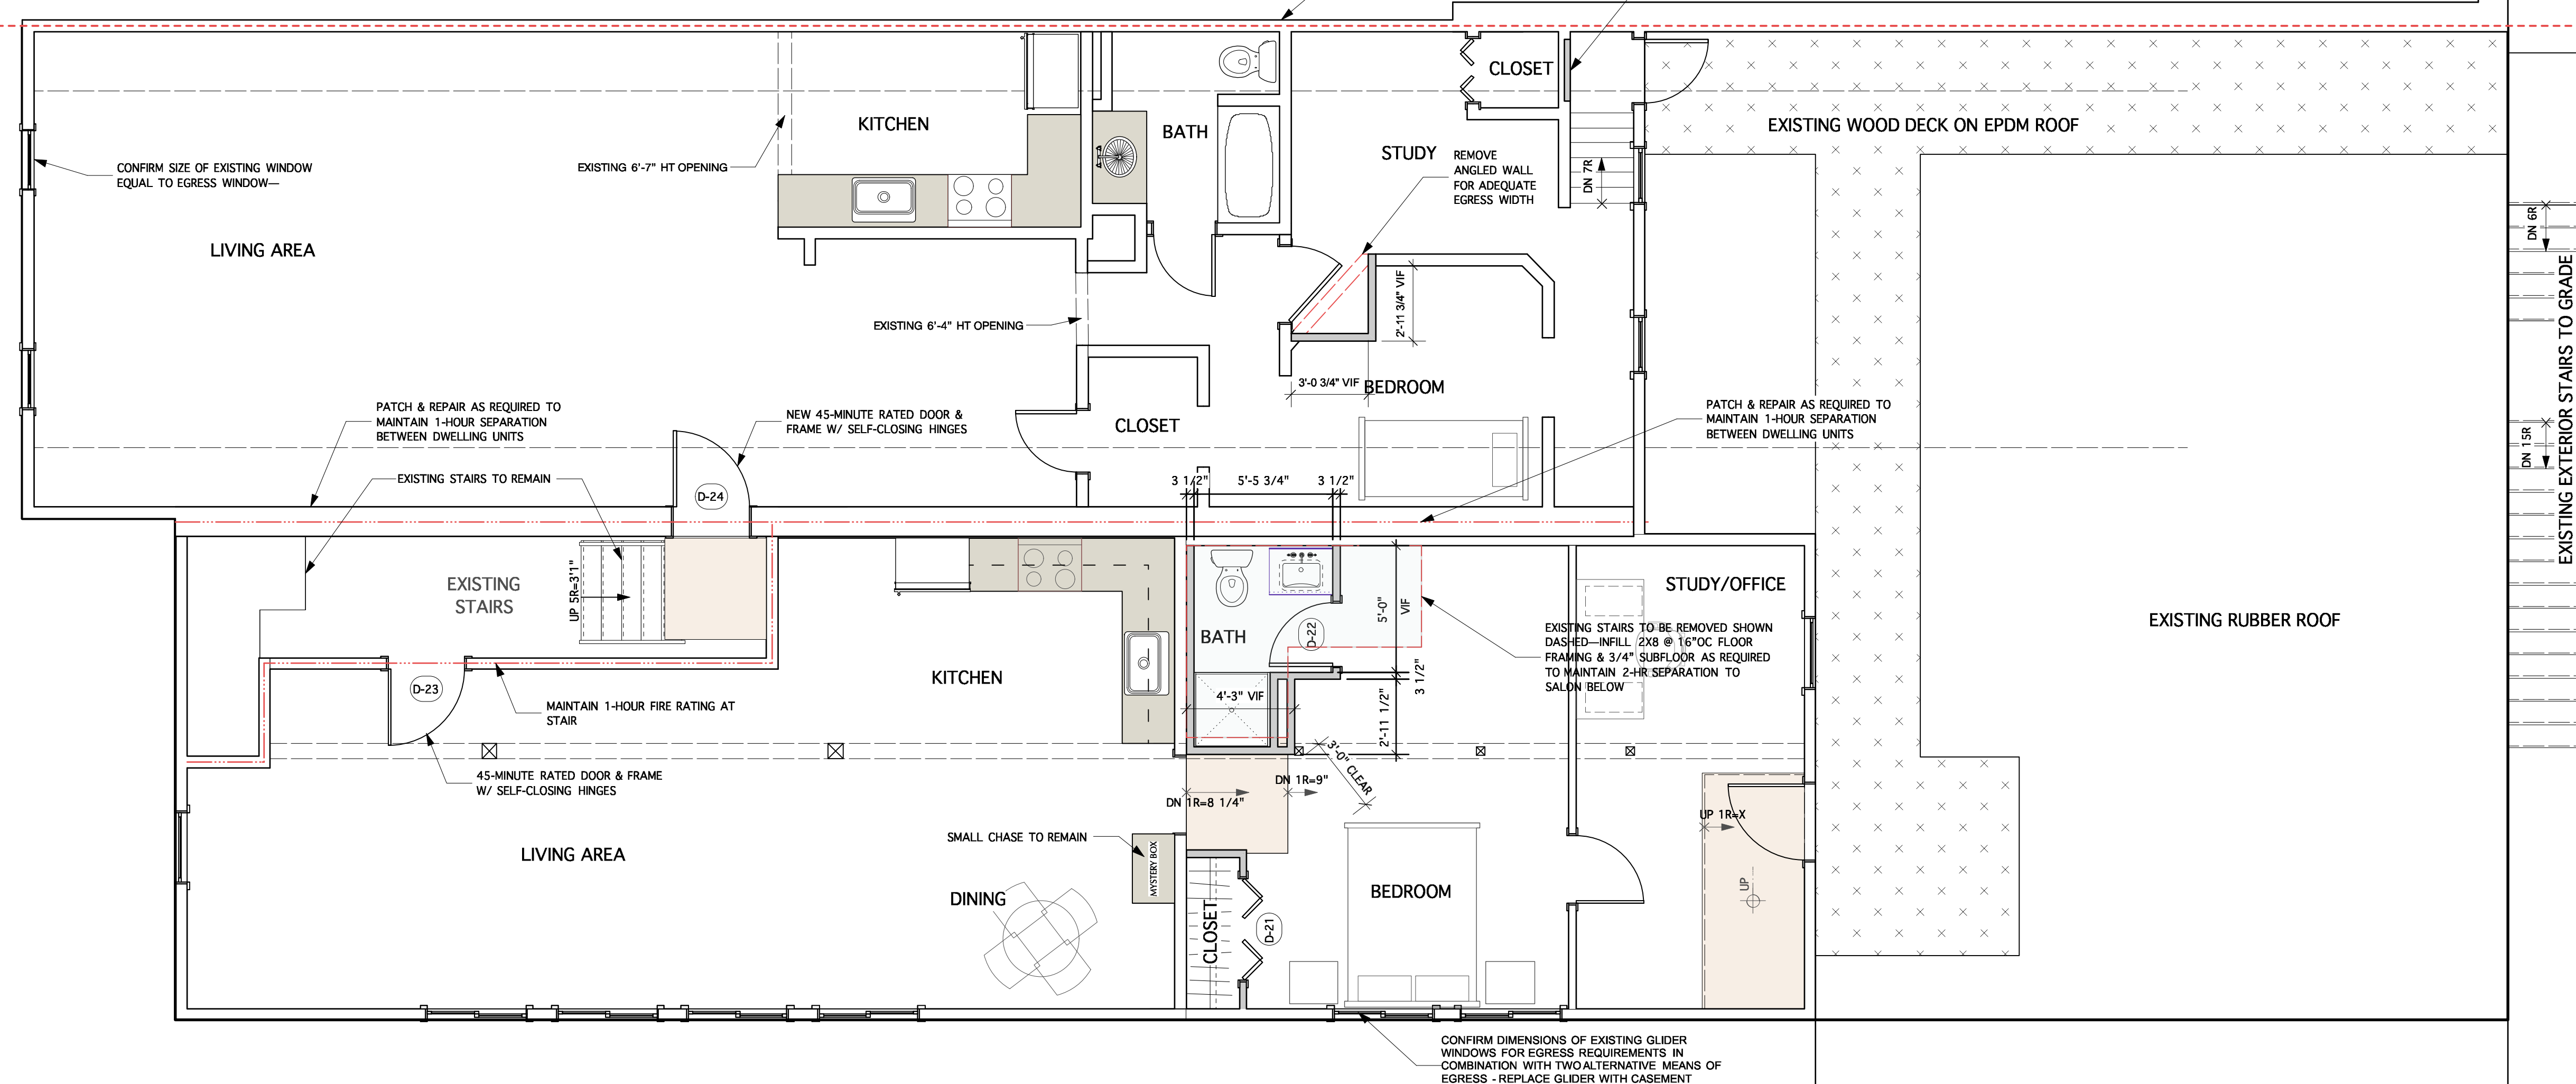

2 Second Floor Plan
Scale: 1/4" = 1'-0"

PROJECT Renovation

Millenia Nails & Spa-II
669 Forest Avenue
Portland, ME



RESIDENTIAL DESIGN STUDIO, LLC
Carol A. Morrissette
90 Woodford Street
Portland, Maine 04103
T 207.699.4184 C 207.571.7965



SECOND FLOOR PLANS

Revisions	Date
Revision-1	
Revision-2	

Scale AS NOTED
Drawn / Check by AC/CAM
Date 11/24/15
Job No. 15.78

A2-1

PERMIT SET