


Revisions	Date
Revision-1	01/07/16
Revision-2	


Scale	AS NOTED
Drawn / Check by	AC/CAM
Date	11/24/15
Job No.	15.78

Mark	Nominal Size			Door Operation	Glaz. Style	Fire Rating		Comments
	Width	Height	Thickness			Frame	Door Slab	
D-21	4'0"	6'8"	1 3/8"	Bi-fold Bi-part	None			
D-22	2'6"	6'8"	1 3/8"	Swing Simple	None			
D-23	3'0"	6'8"	1 3/8"	Swing Simple	None	60 MIN.	60 MIN.	RATED DOOR, CLOSER
D-24	3'0"	6'8"	1 3/8"	Swing Simple	None	60 MIN.	60 MIN.	RATED DOOR, CLOSER

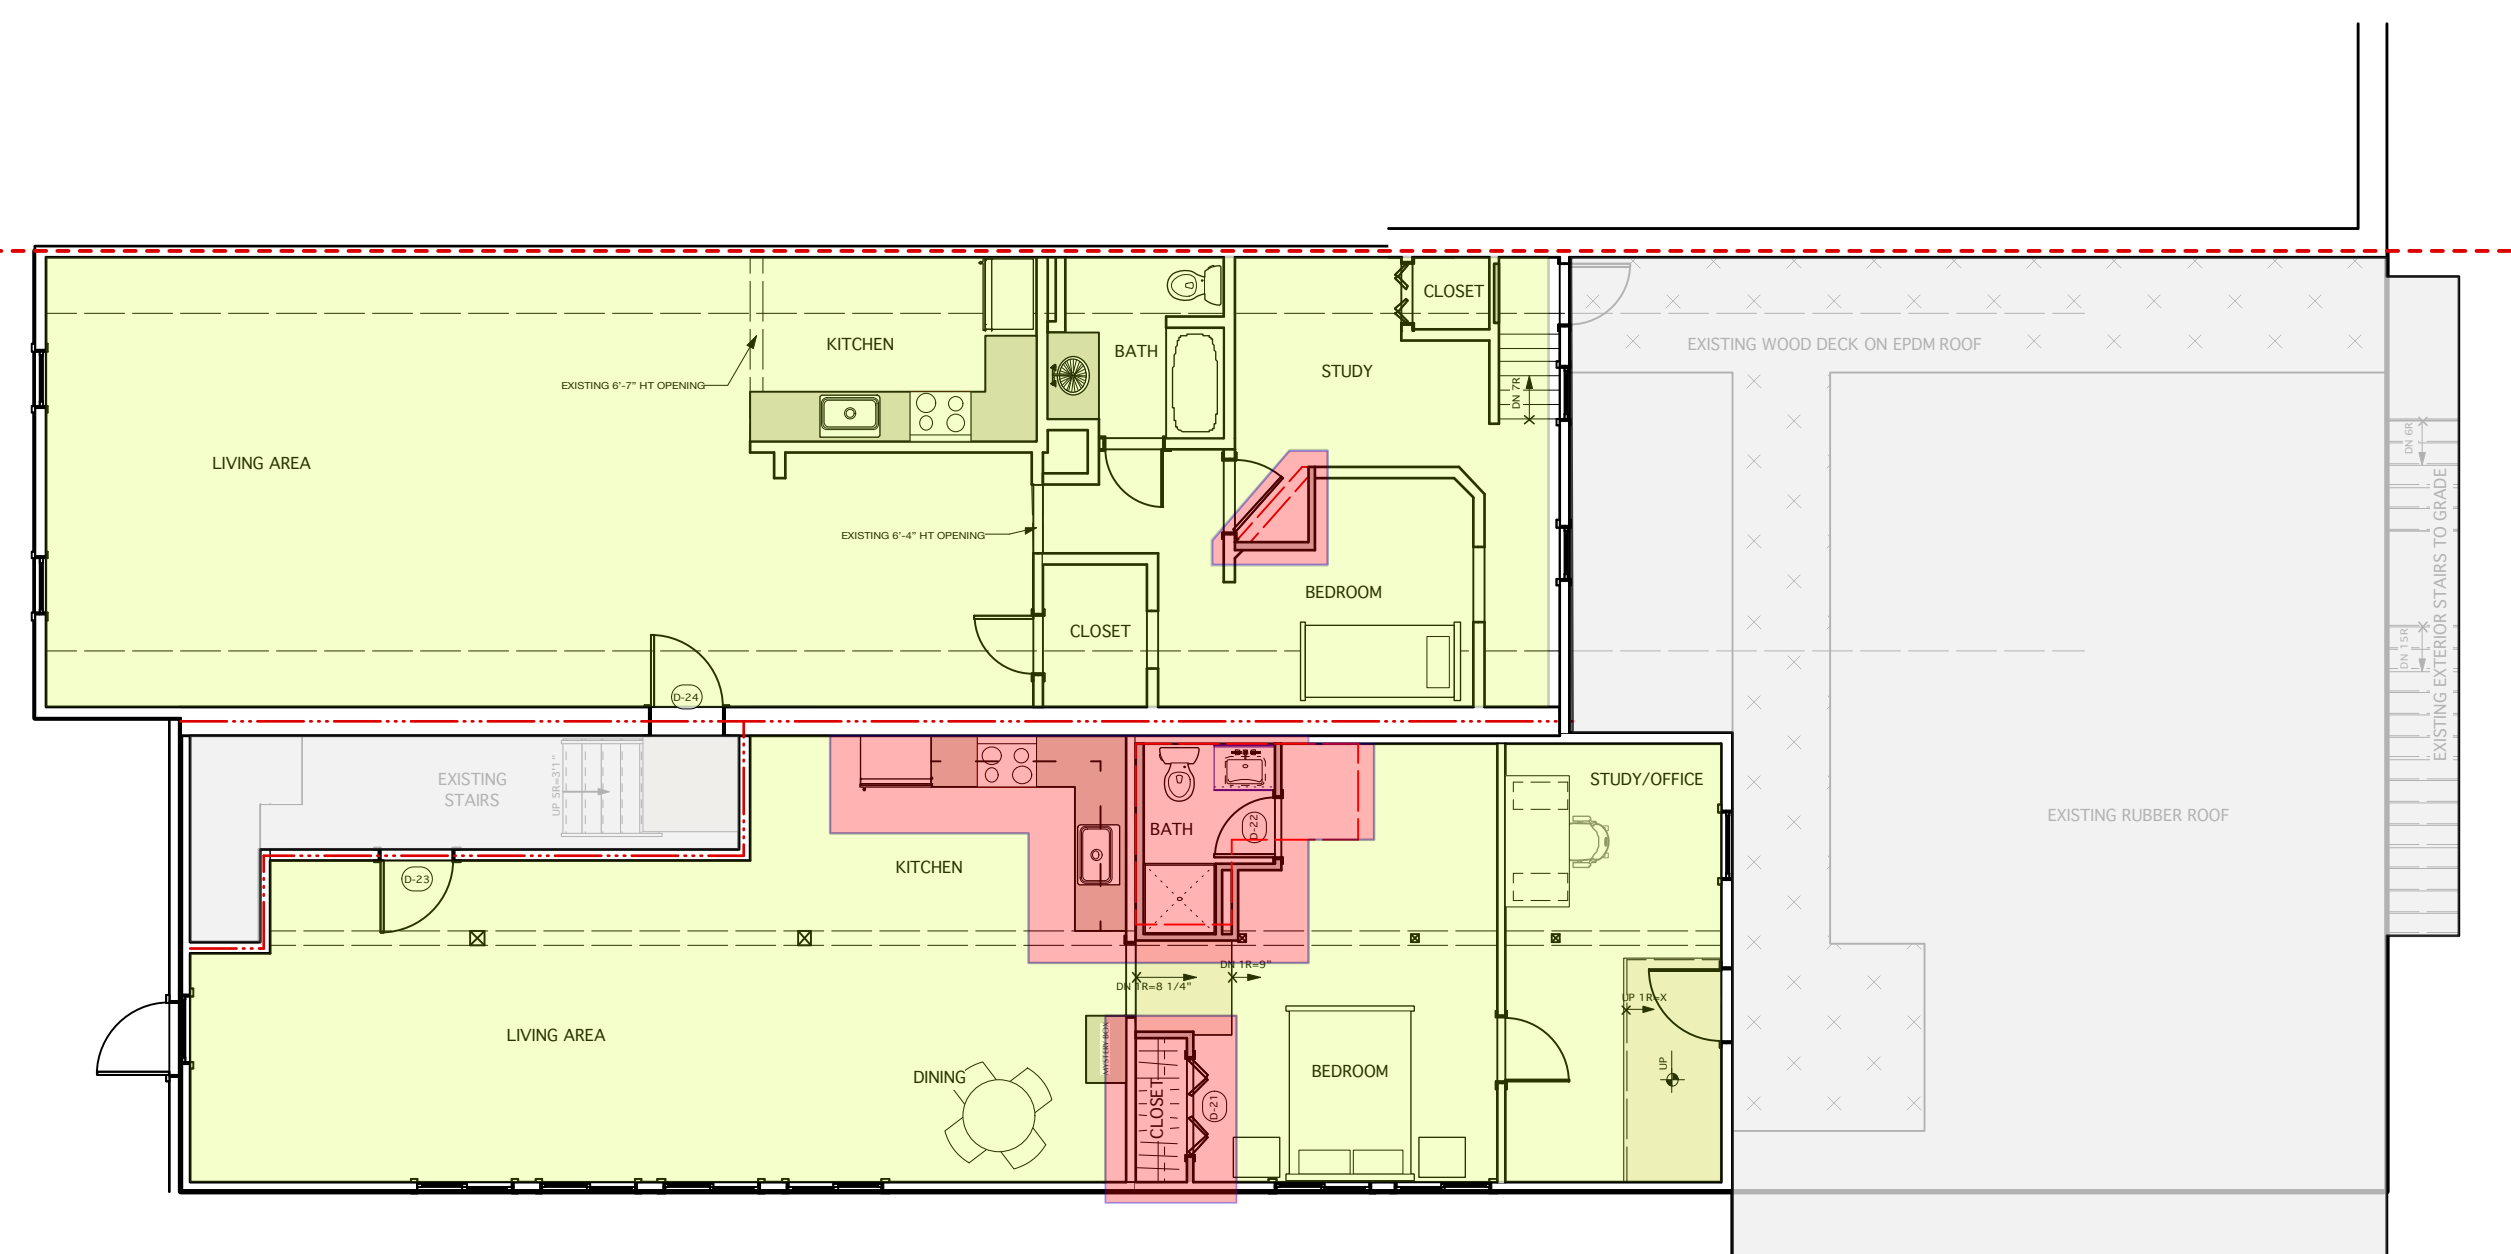

- SECOND FLOOR**
- NO WORK
  - LEVEL 1 ALTERATION: NEW CARPET & PAINTING
  - LEVEL 2 ALTERATION: NEW PARTITIONS &/OR FIXTURES
  - REPAIR AS REQ'D FOR NECESSARY FIRE SEPARATION
  - EXISTING WOOD DECKING TO REMAIN

1 SCOPE OF WORK DIAGRAM @ 2ND FLOOR  
Scale: 1/8" = 1'-0"

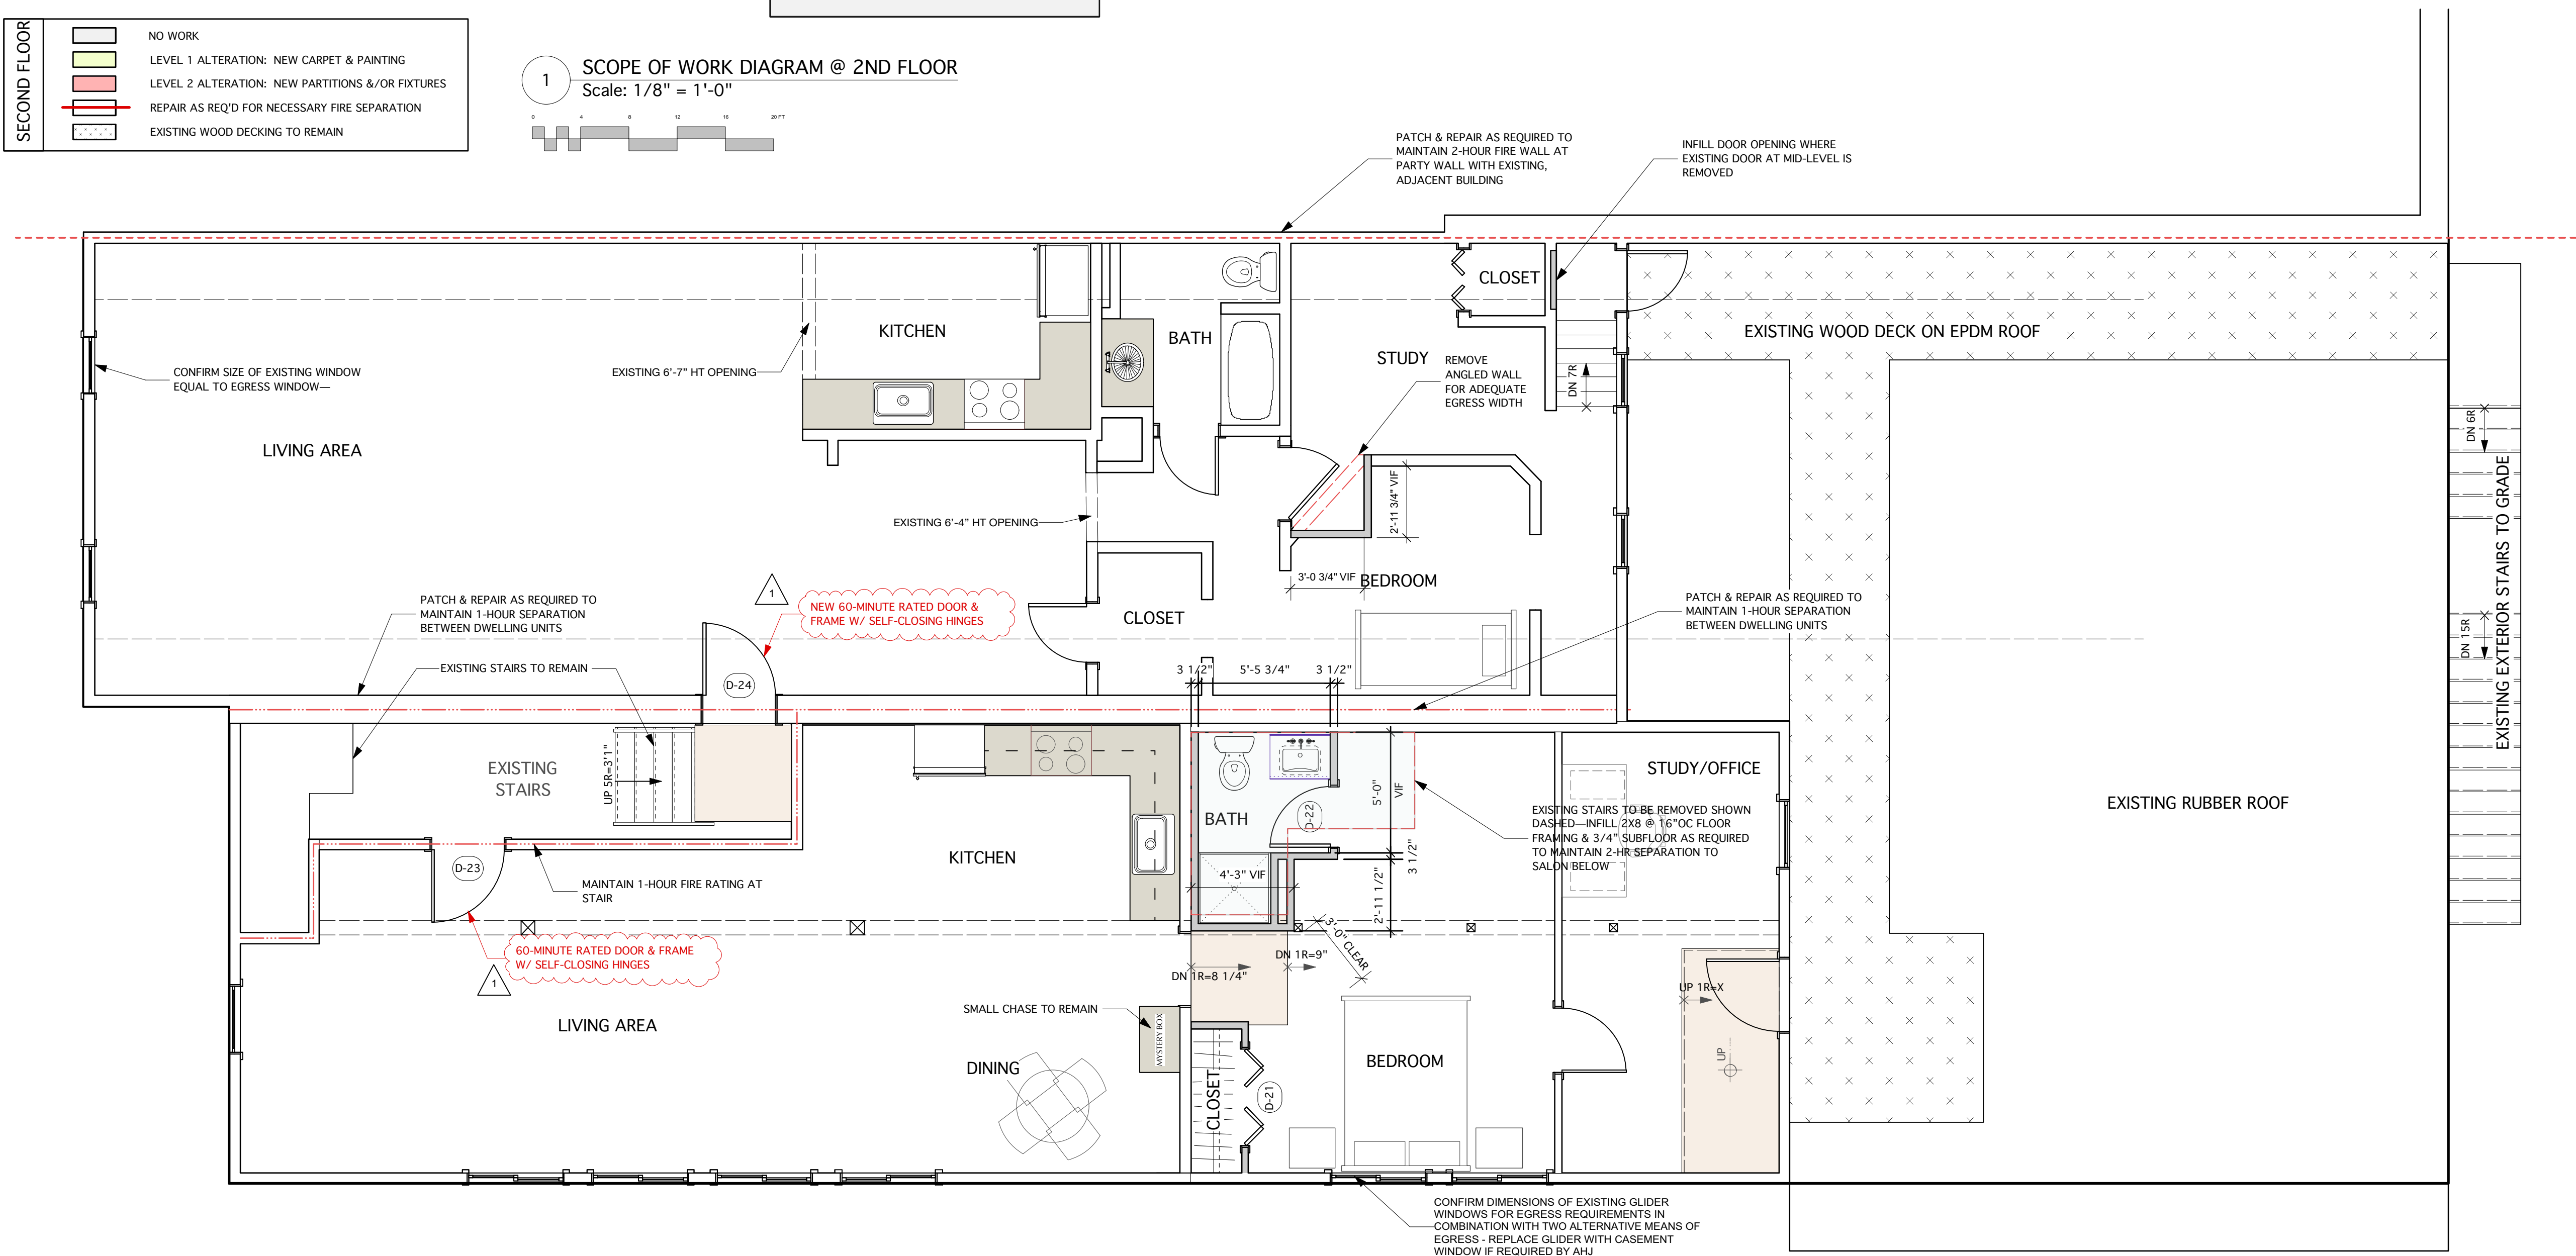

2 Second Floor Plan  
Scale: 1/4" = 1'-0"

