


② Building Cross Section  
A-3 SCALE: 1/4" = 1'-0"

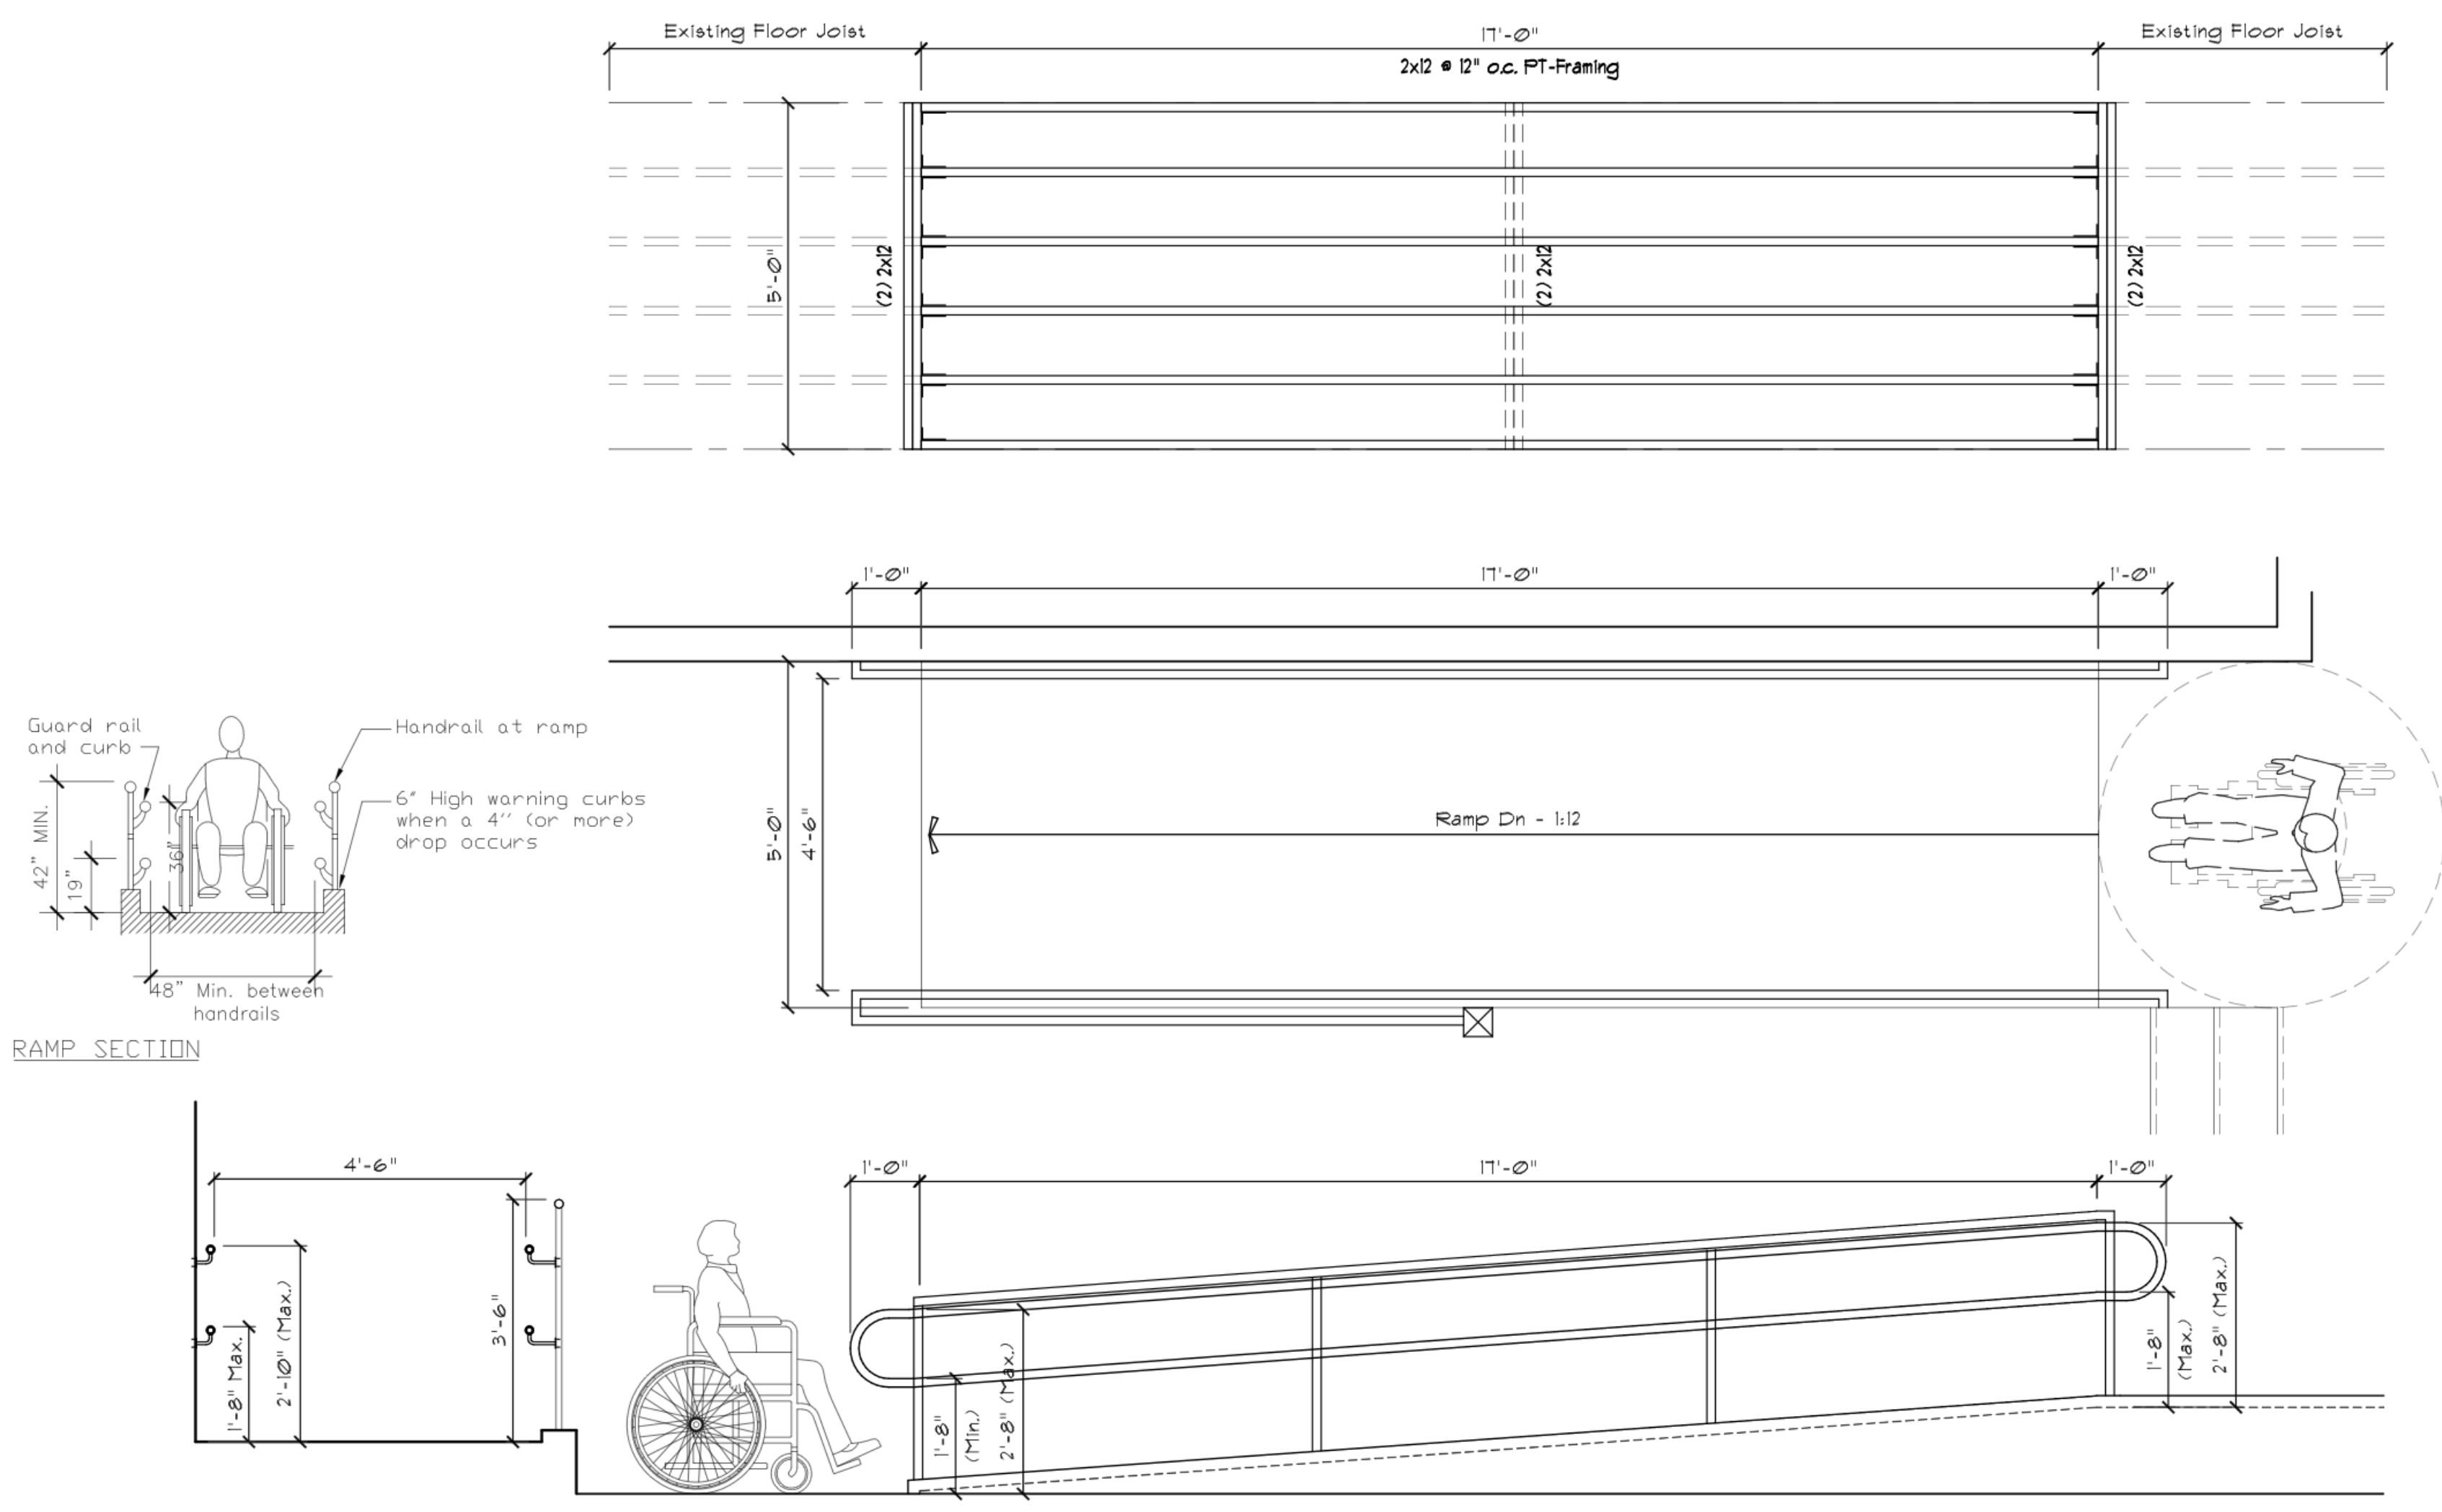

① Enlarged Framing Plan, Plan, Elevation (Typical)  
A-3 SCALE: 1/2" = 1'-0"

Revisions	Date
Revision-1	
Revision-2	

Scale	AS NOTED
Drawn / Check by	JL/ BAN
Date	11/18/15
Job No.	XX