


4'-11 1/2" X 7'-0" WINDOW, TO MATCH EXISTING

3'-0" X 7'-0" DOOR, TO MATCH EXISTING


**2** EXTERIOR ELEVATION  
SCALE: 1/4" = 1'-0"

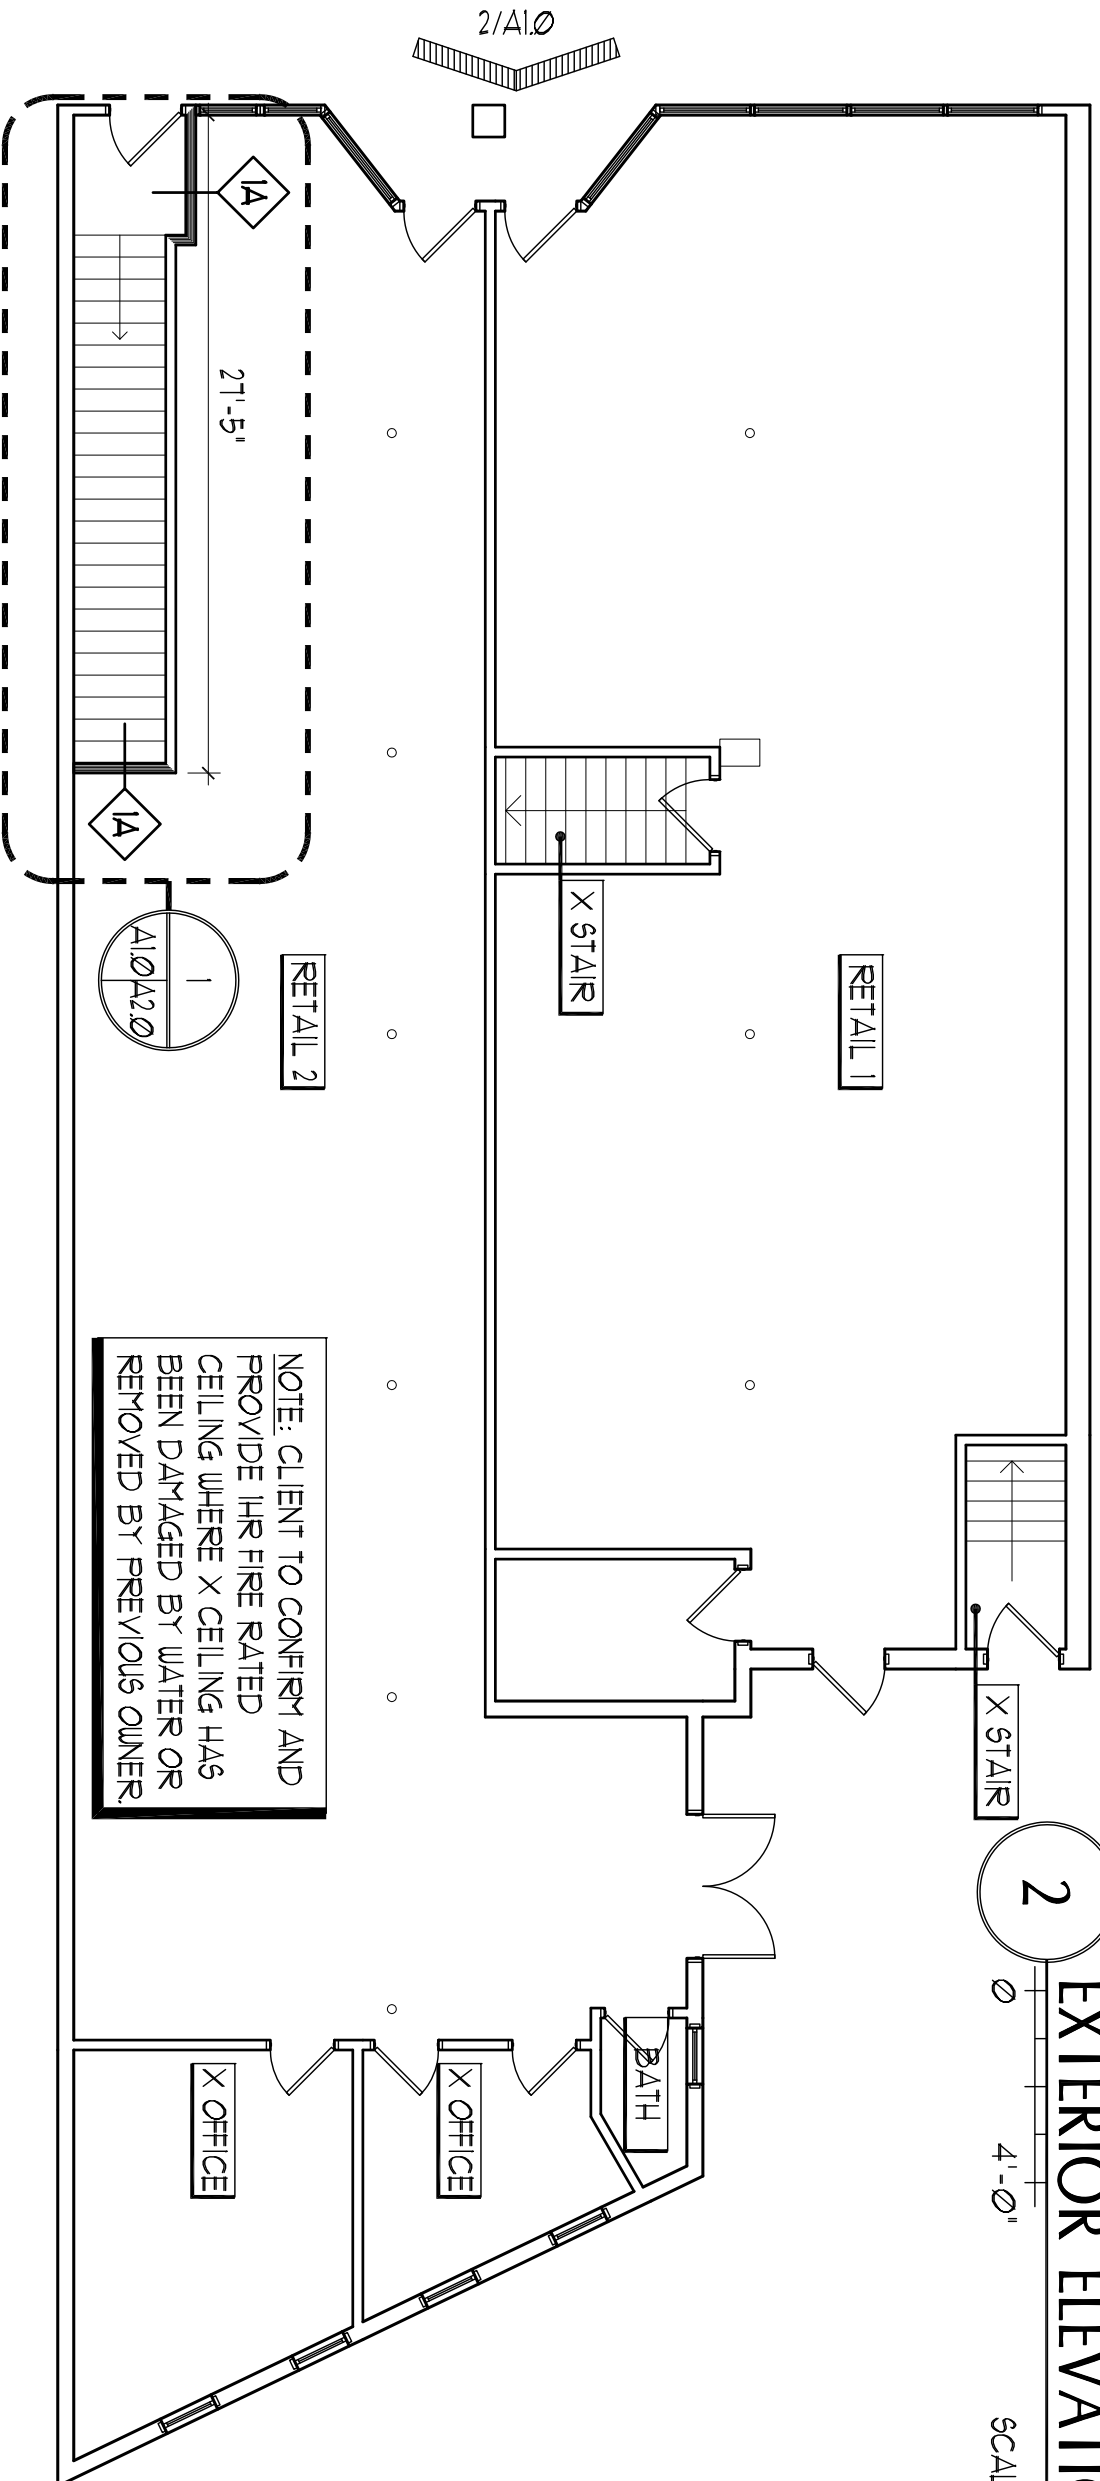

**1** 1ST FLOOR PLAN  
SCALE: 1/8" = 1'-0"

**PORT & GUY**  
ARCHITECTURE

65 NEWBURY STREET  
PORTLAND, ME 04101  
Fax: 207.761.9000  
info@portcityarch.com

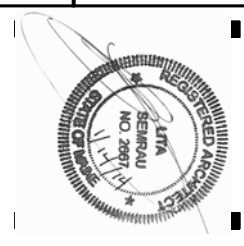

671-675 Forest Ave.  
Portland, Maine

**STAIR/ENTRY SET**

REVISIONS	DATE	DESCRIPTION
1		
2		
3		
4		
5		
6		
7		
8		
9		
10		

Date Issued: JAN 14, 2014  
Project Number: 13118  
Drawing Scale:

SHEET NAME  
**PLANS&ELEVVS**

Drawn By: JAP  
Checked By: LAS

**A1.0**

COPYRIGHT: Reuse or reproduction of the contents of this document is not permitted without written permission of PORT CITY ARCHITECTURE PA