



3 EXTERIOR ELEVATION
 SCALE: 1/4" = 1'-0"

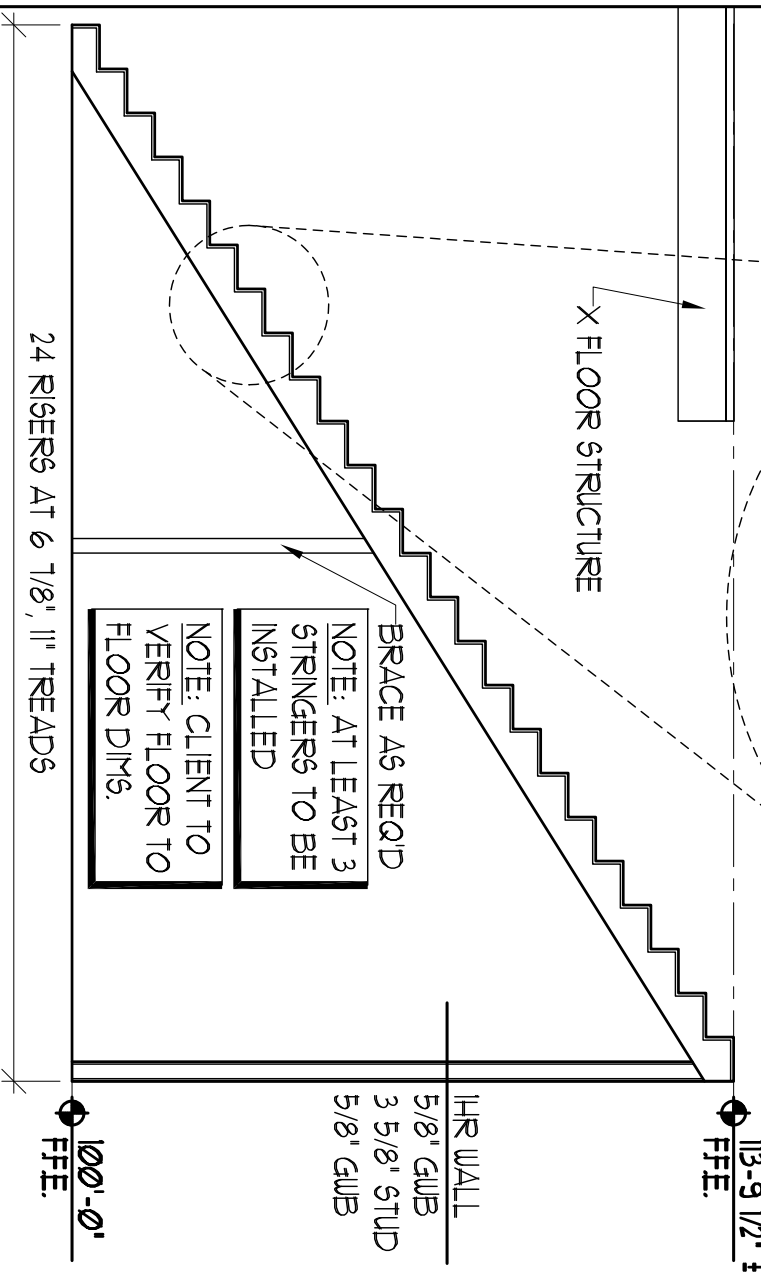

4 STAIR SECTION AND DETAIL
 SCALE: 1/4" = 1'-0"

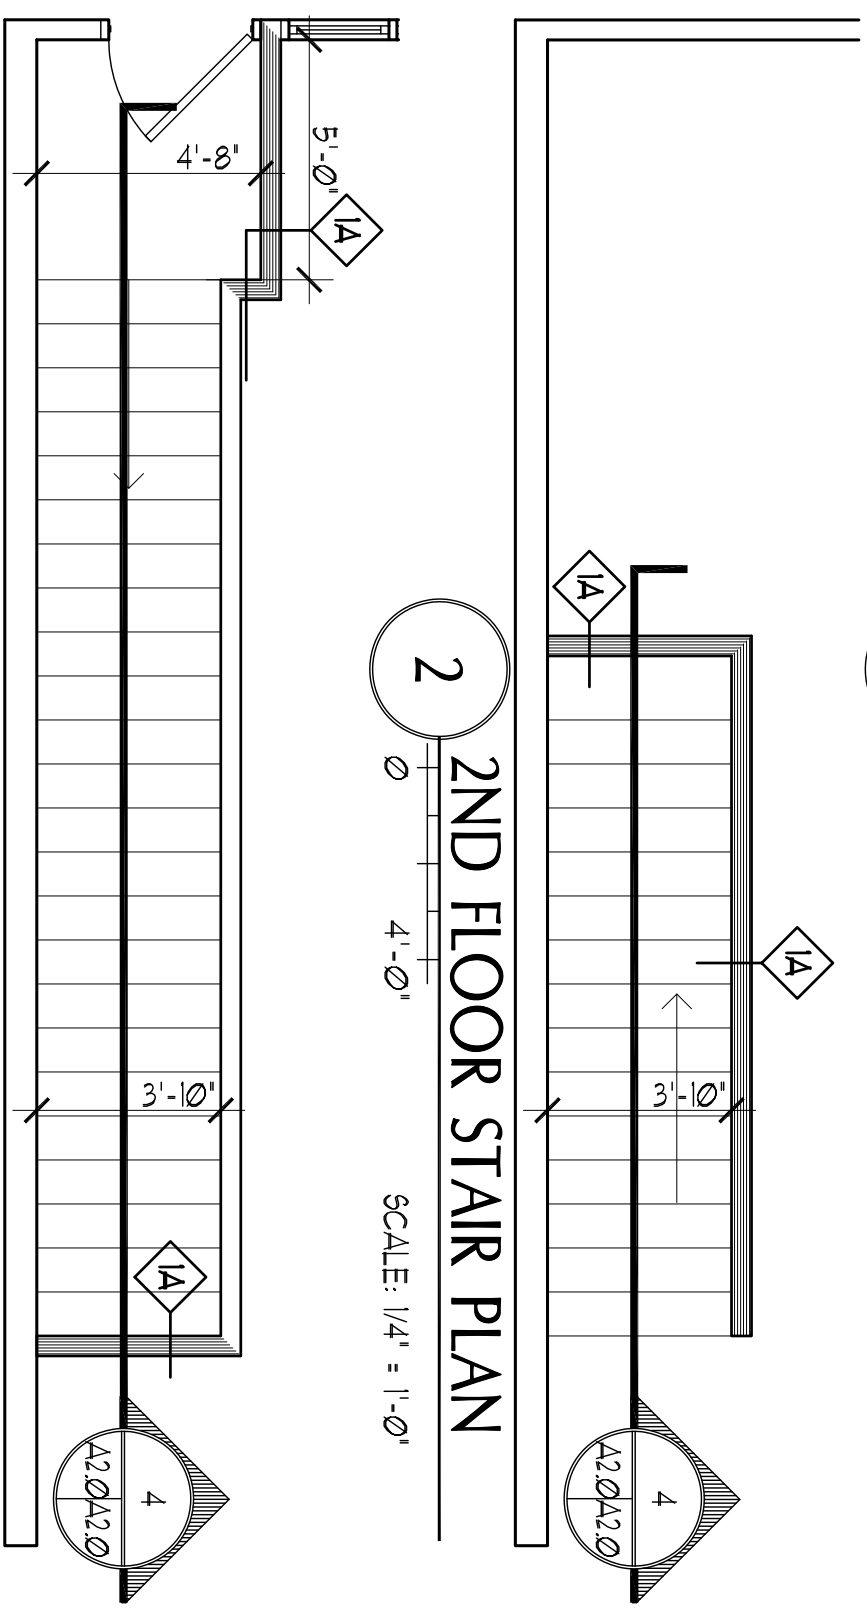

1 1ST FLOOR STAIR PLAN
 SCALE: 1/4" = 1'-0"

2 2ND FLOOR STAIR PLAN
 SCALE: 1/4" = 1'-0"

PORT & GIPPY ARCHITECTURE
 65 NEWBURY STREET
 PORTLAND, ME 04101
 Fax: 207.761.9000
 info@portcityarch.com

671-675 Forest Ave.
 Portland, Maine

STAIR/ENTRY SET

REVISIONS	DATE	DESCRIPTION

Date Issued: JAN 14, 2014
 Project Number: 13118
 Drawing Scale:
 SHEET NAME: DET./ELEV
 Drawn By: JAP
 Checked By: LAS

A2.0

COPYRIGHT: Reuse or reproduction of the contents of this document is not permitted without written permission of PORT CITY ARCHITECTURE PA