


**PRELIMINARY DRAWING
NOT FOR CONSTRUCTION**

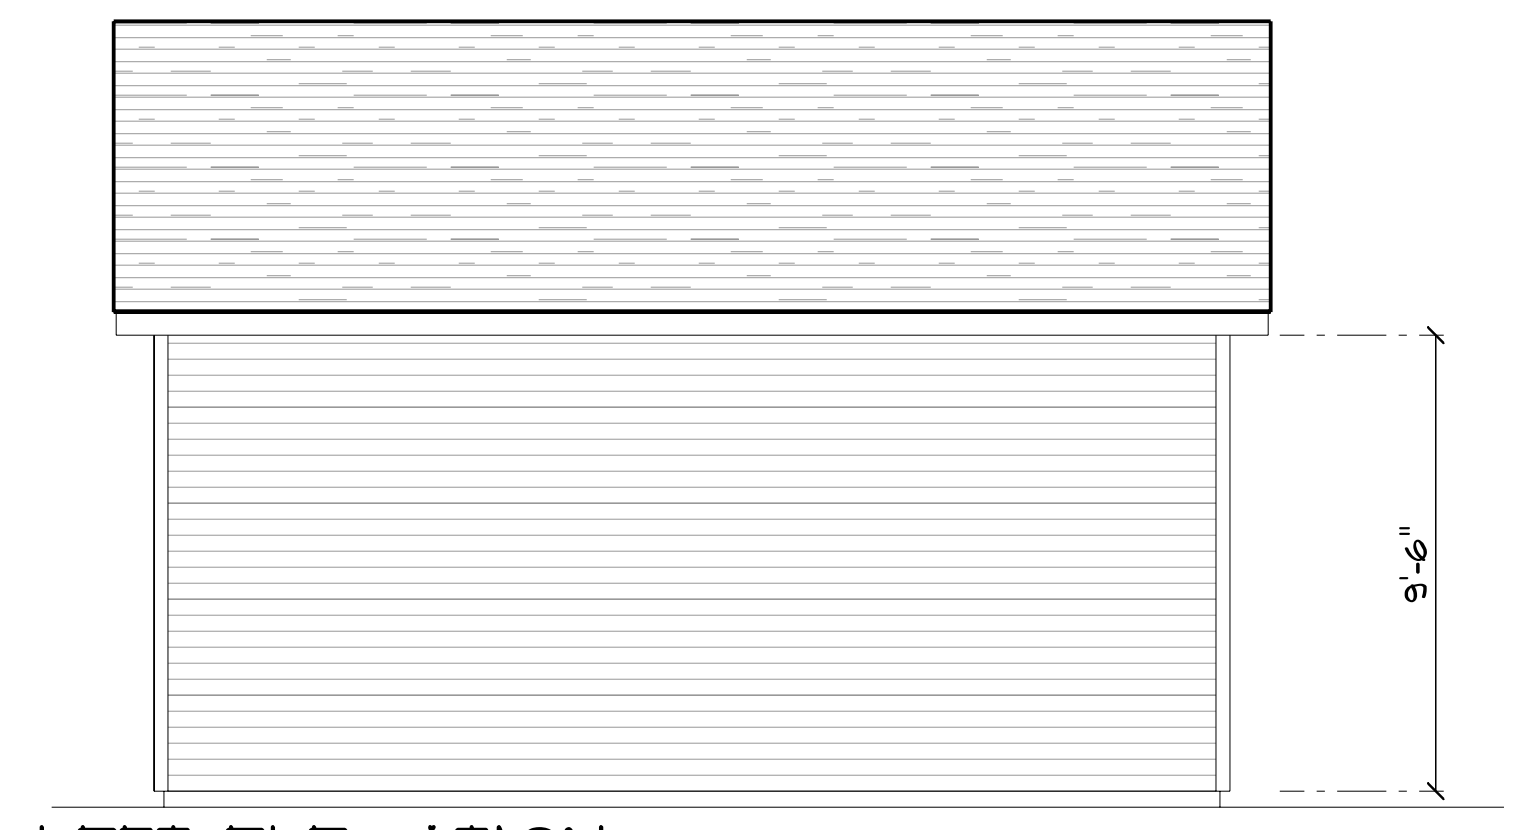

LEFT ELEVATION
SCALE: 1/4" = 1'-0"




REAR ELEVATION
SCALE: 1/4" = 1'-0"




RIGHT ELEVATION
SCALE: 1/4" = 1'-0"


REVISION SCHEDULE		
NUMBER	DATE	REVISION NOTE
1	7/12/2011	CHANGED ROOF STYLE

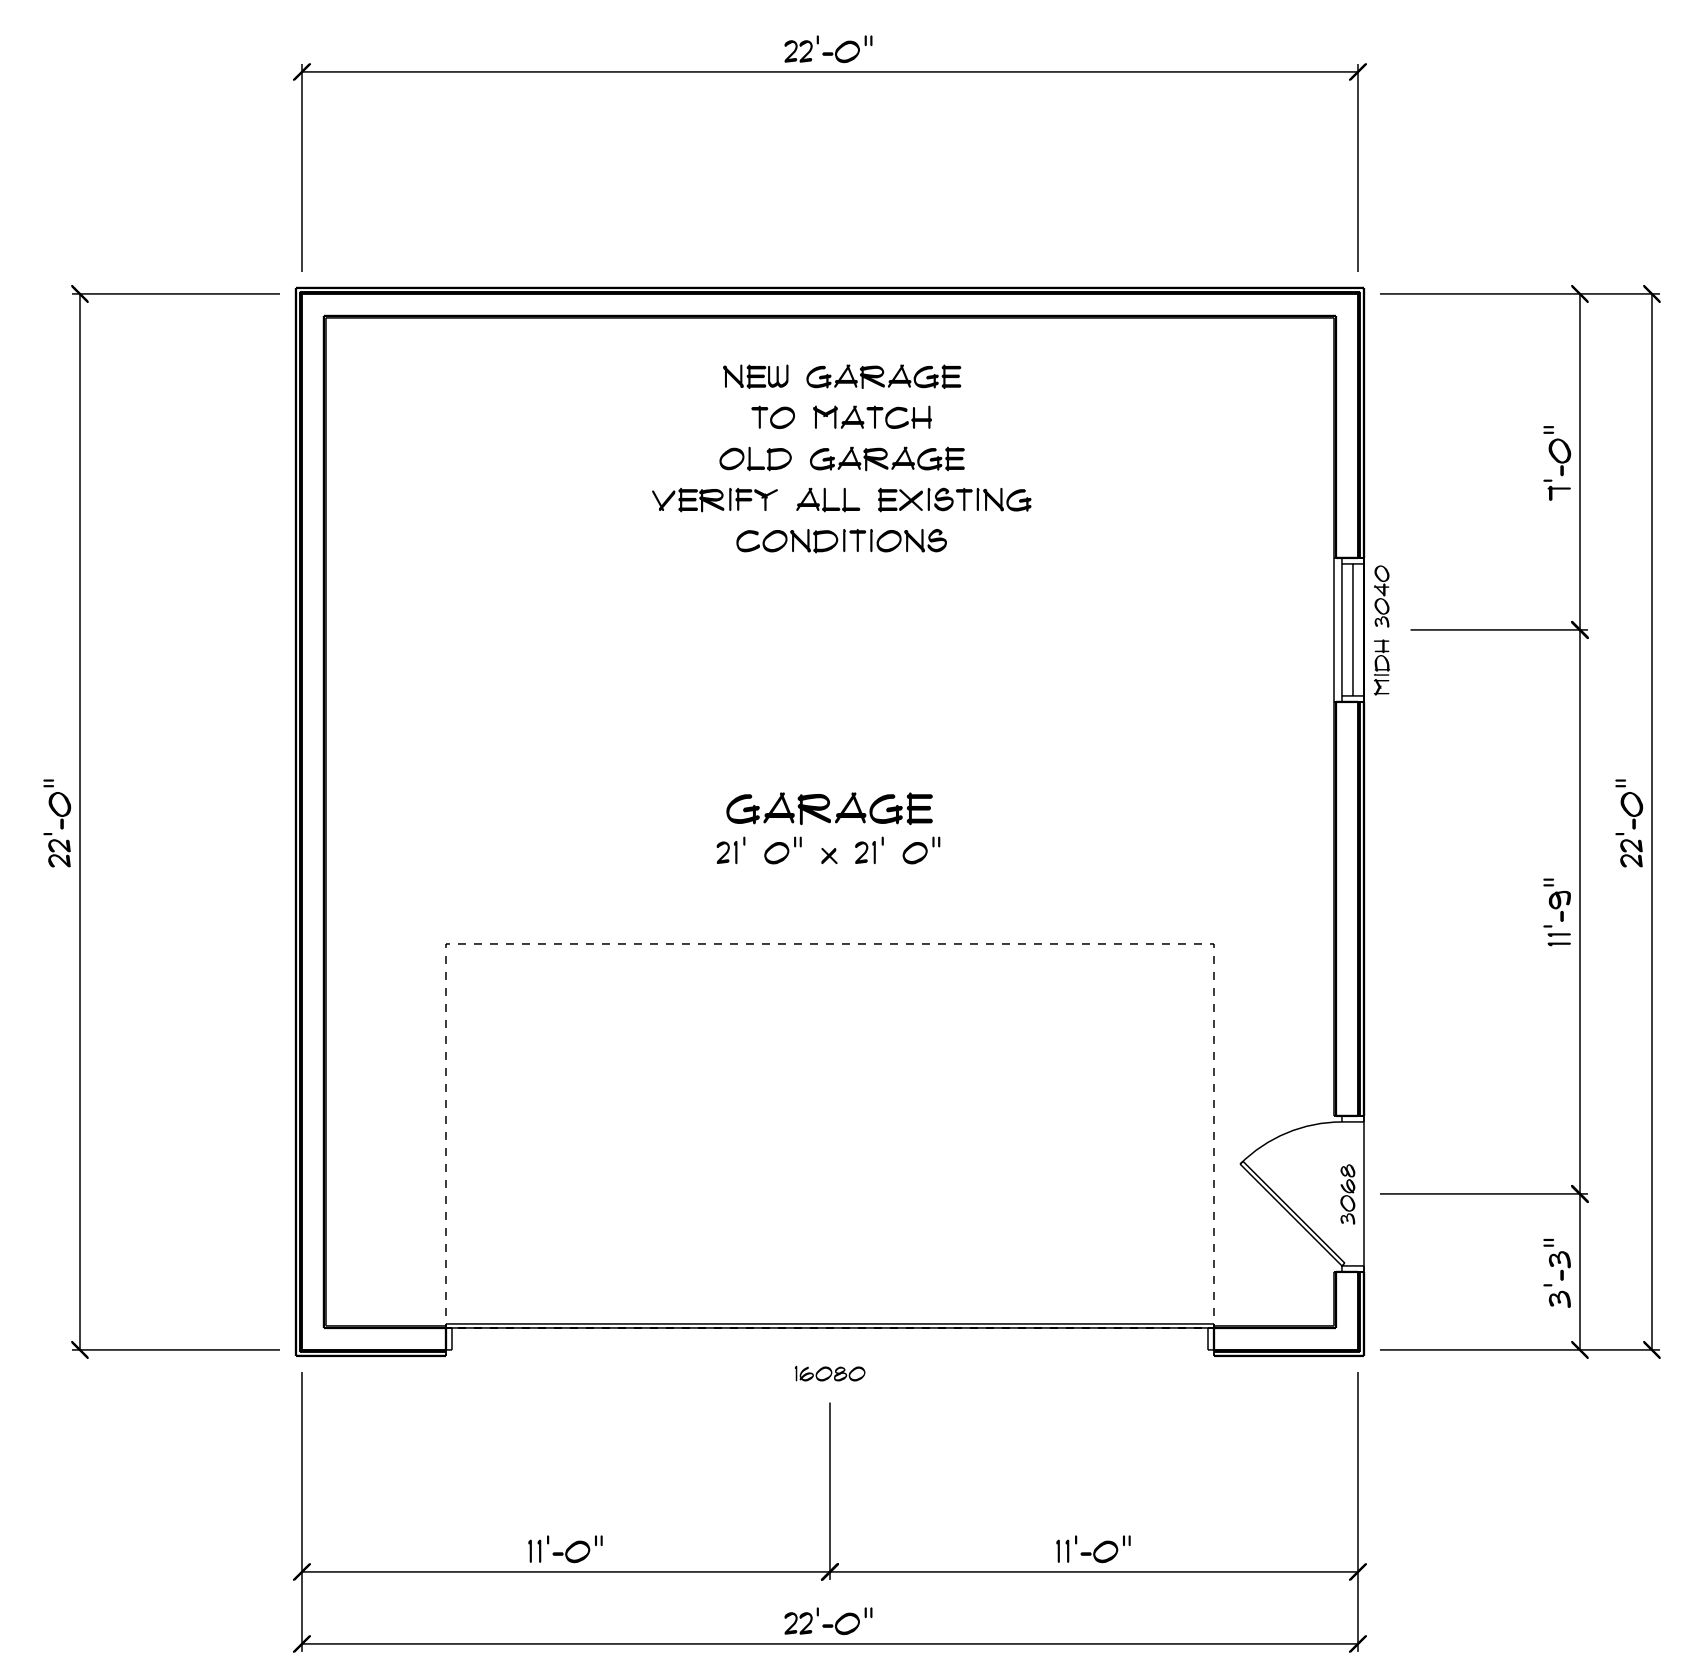

FIRST FLOOR
SCALE: 1/4" = 1'-0"

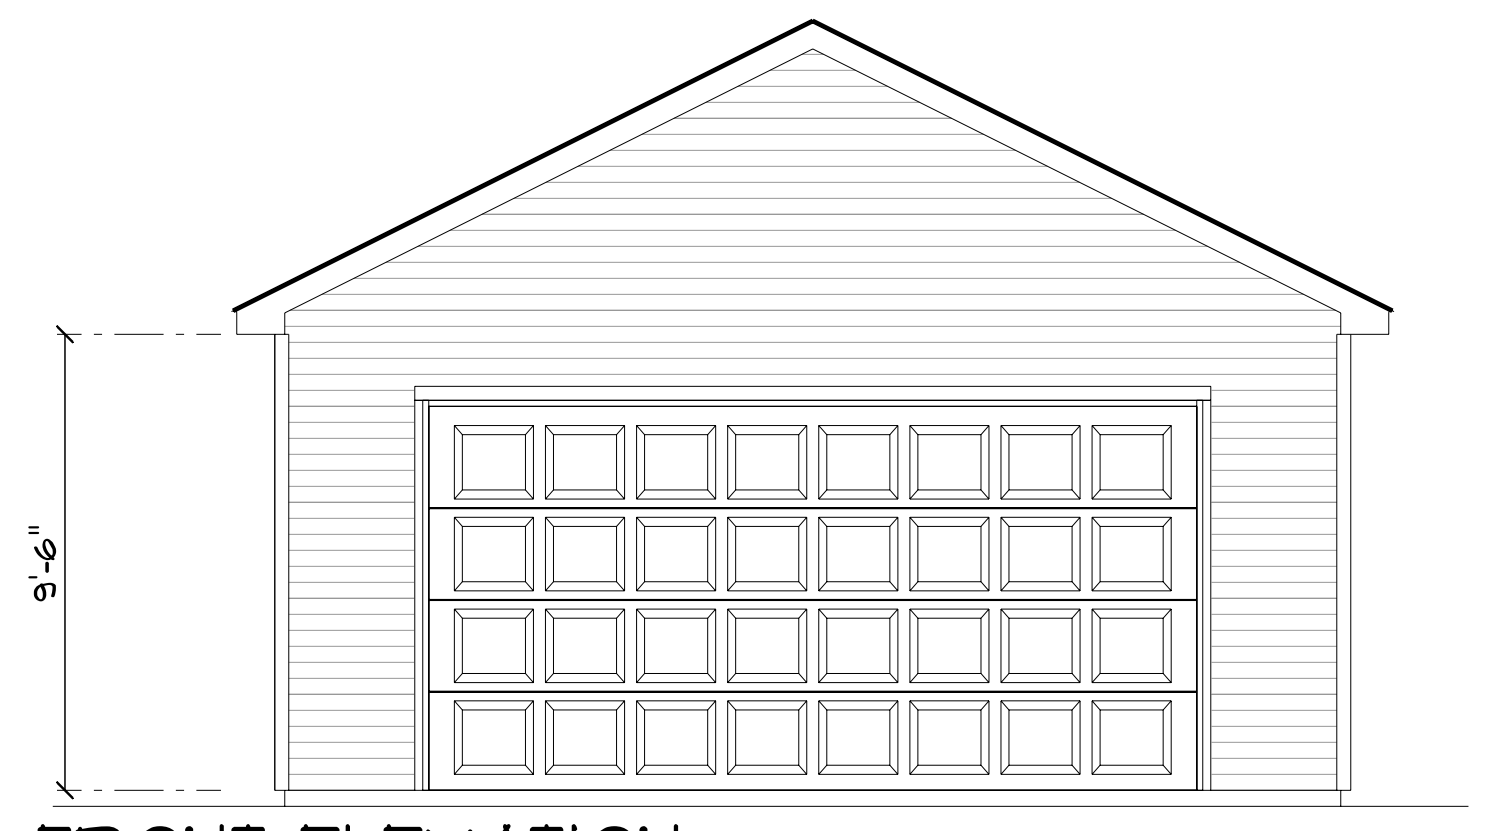

FRONT ELEVATION
SCALE: 1/4" = 1'-0"

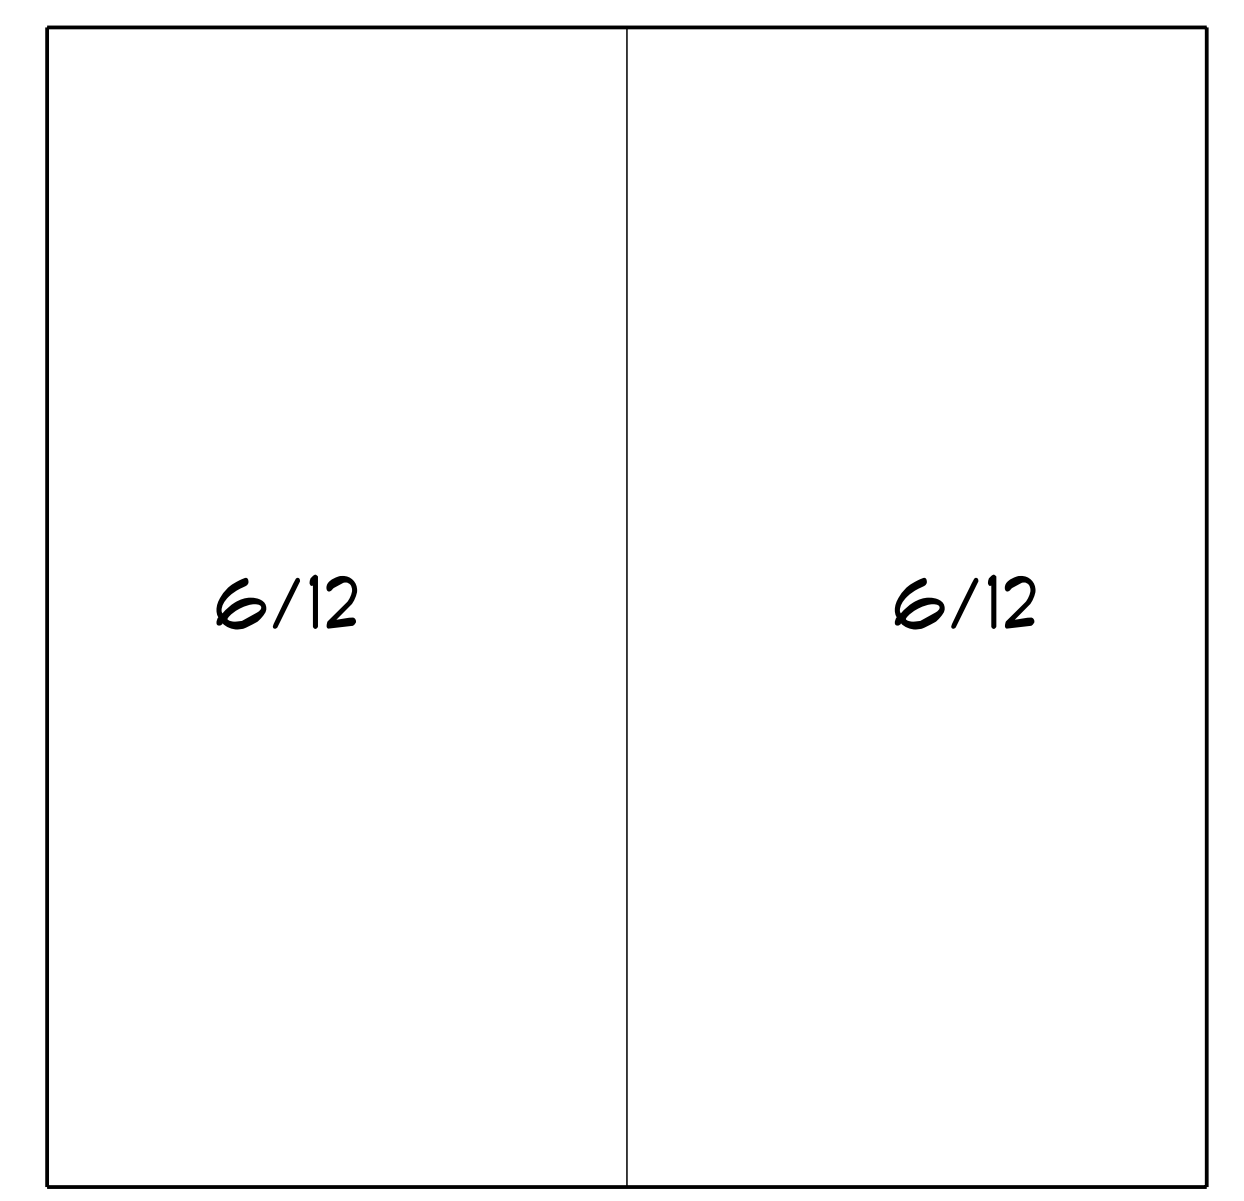

ROOF VIEW
SCALE: 1/4" = 1'-0"

DRAWINGS ARE PROVIDED BY HAMMOND LUMBER COMPANY AS A SERVICE TO OUR CUSTOMERS. THESE DRAWINGS ARE NOT TO BE USED FOR CONSTRUCTION OR FOR ANY OTHER PURPOSES WITHOUT THE WRITTEN PERMISSION OF HAMMOND LUMBER COMPANY. HAMMOND LUMBER COMPANY SUGGESTS THAT ITS CUSTOMERS SEEK THE SERVICES OF A REGISTERED ARCHITECT TO OBTAIN TECHNICAL ADVICE AND TO VERIFY THAT THE DRAWINGS ARE NOT TO BE USED AS A BASIS FOR CONSTRUCTION AND THAT HAMMOND LUMBER COMPANY DISCLAIMS ANY RESPONSIBILITY IF THEY ARE SO USED.

DATE	8/23/2011		
BY	7/12/2011		
FOR	SCALE - AS NOTED	1	OF 1
ABB	Wednesday, July 12, 2011		
SEZ			

DRAWING #
GB10686

OWN
22X22 GARAGE
PORTLAND

SETH HEDSTROM

