

**LEFT ELEVATION**

SCALE: 1/4" = 1'-0"



**REAR ELEVATION**


SCALE: 1/4" = 1'-0"



**RIGHT ELEVATION**


SCALE: 1/4" = 1'-0"

REVISION SCHEDULE		
NUMBER	DATE	REVISION NOTE
1	7/12/2011	CHANGED ROOF STYLE

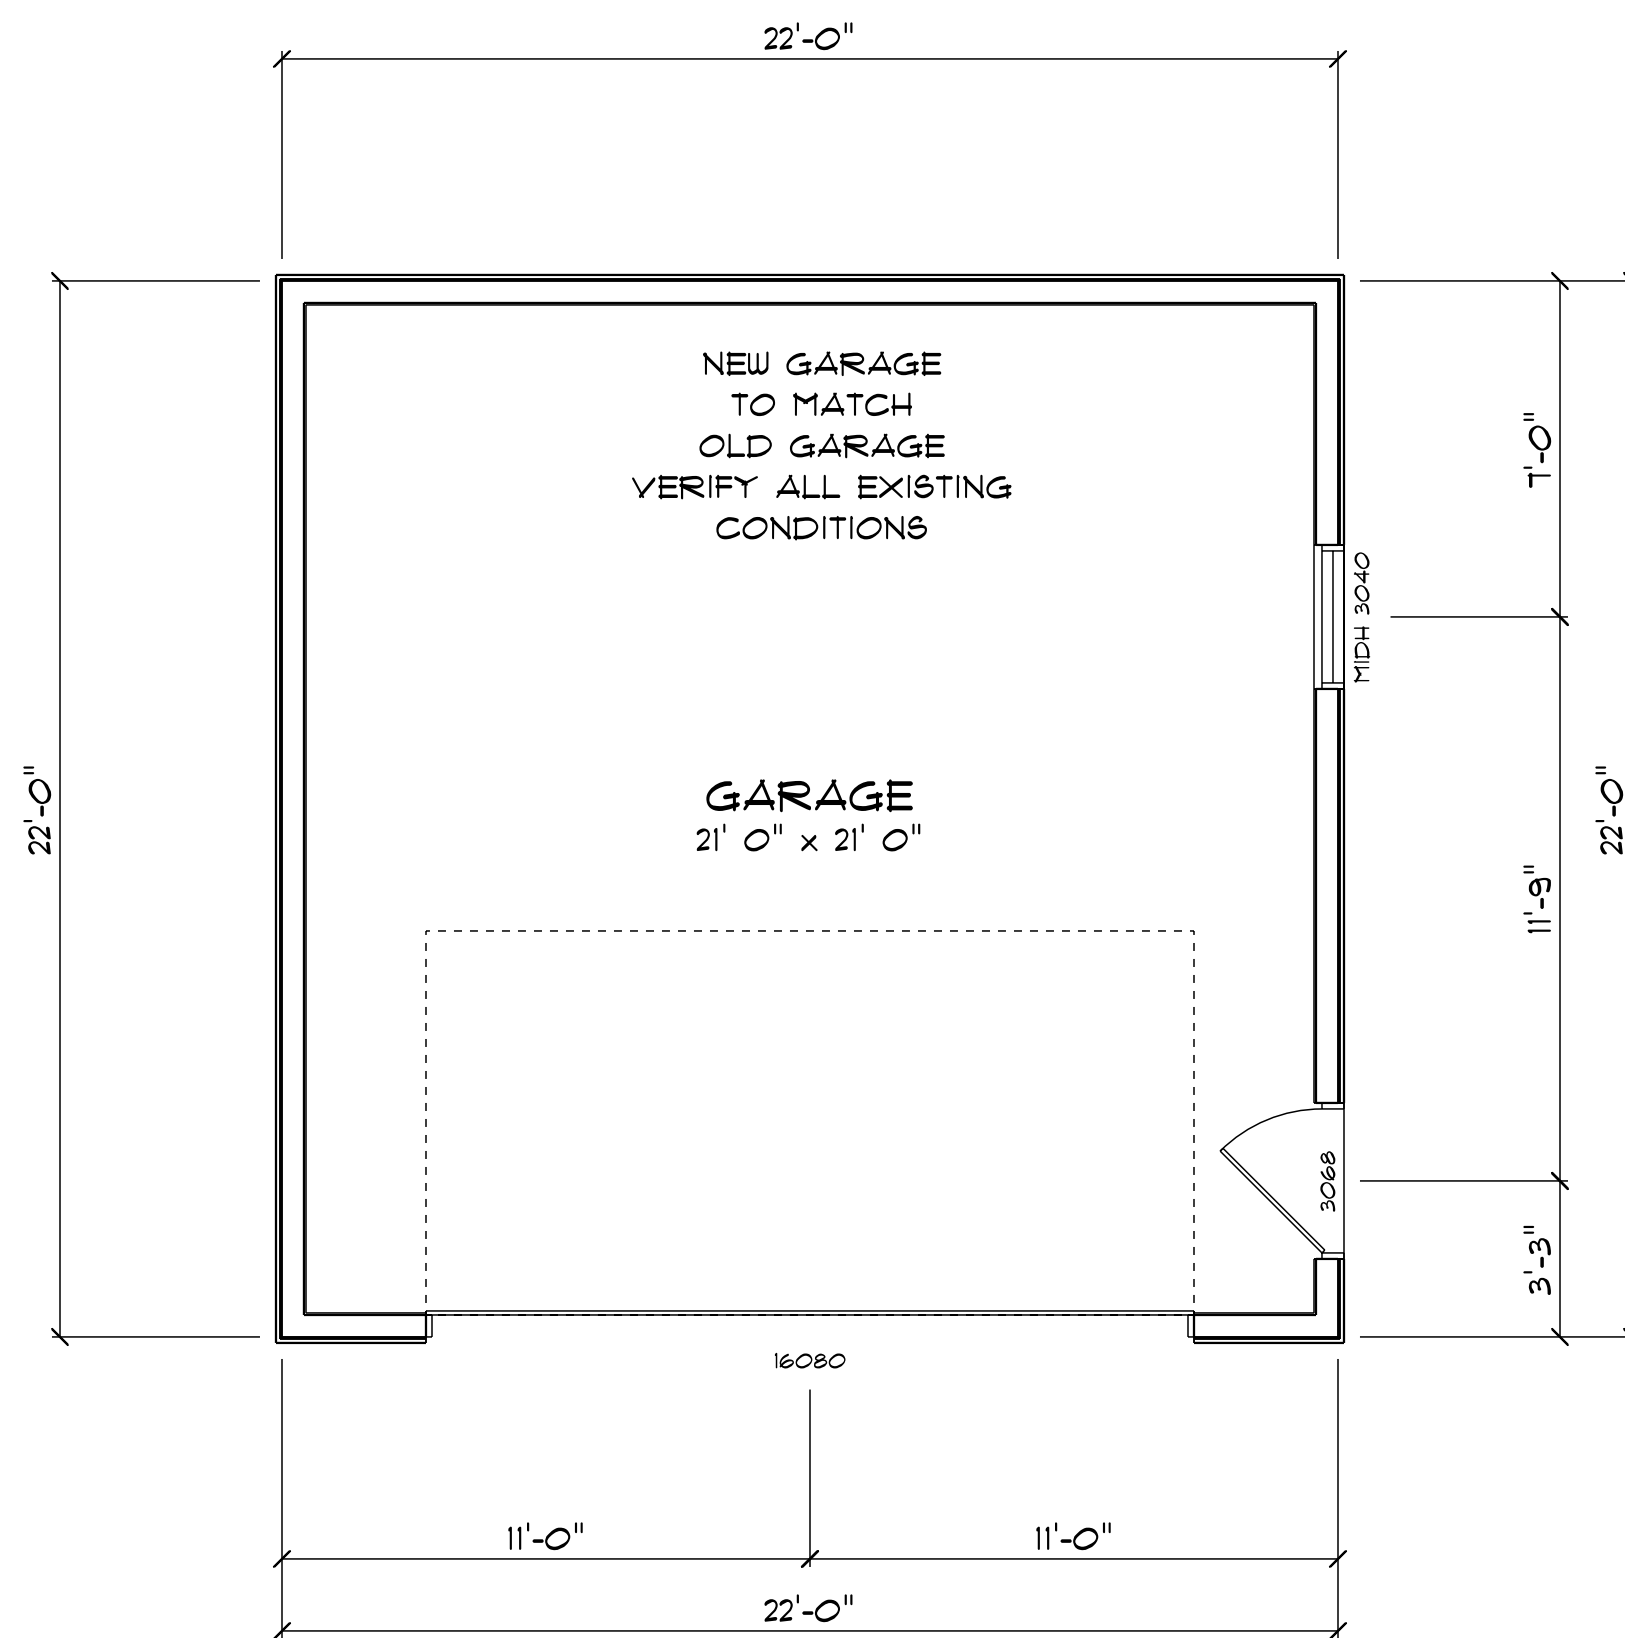


**FIRST FLOOR**

SCALE: 1/4" = 1'-0"

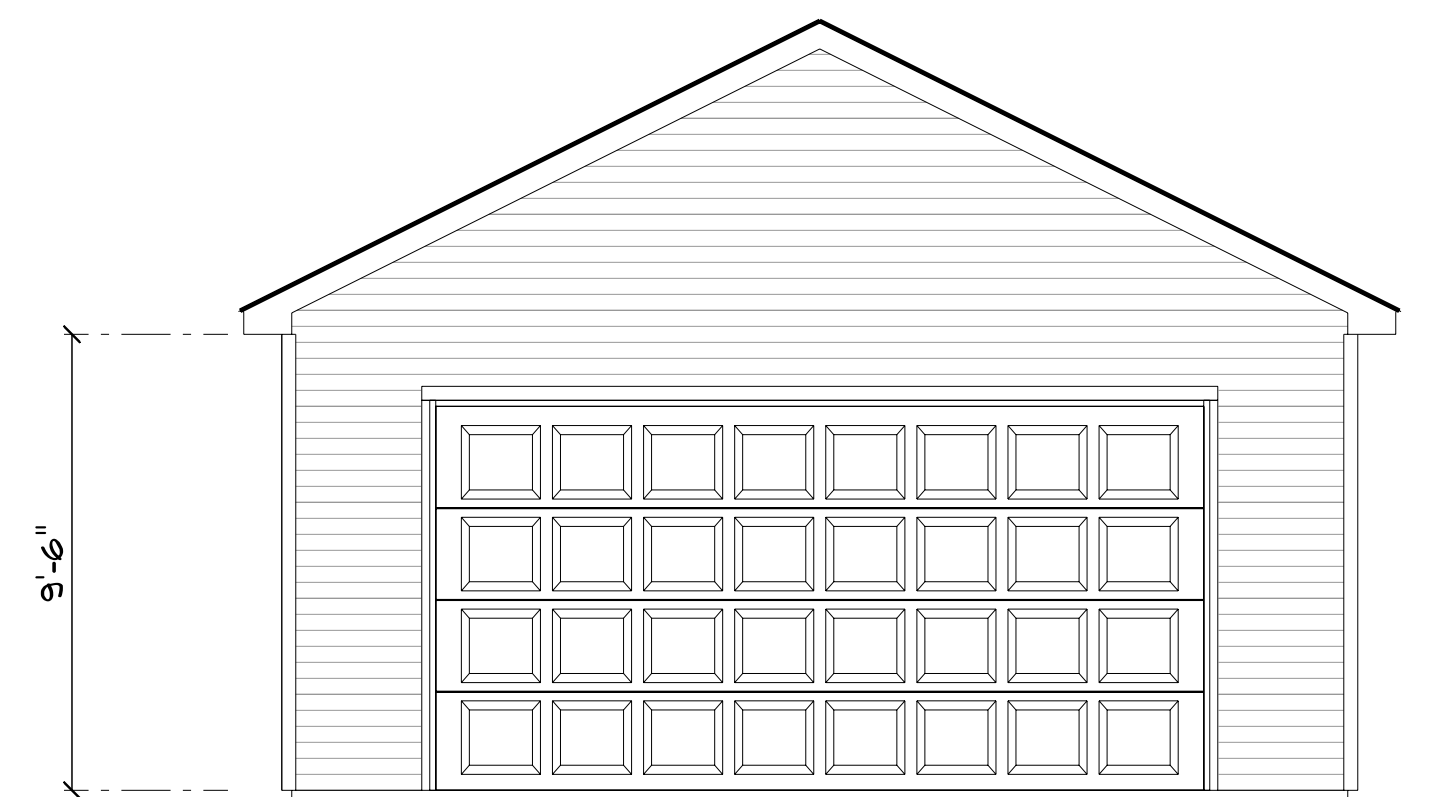

**FRONT ELEVATION**

SCALE: 1/4" = 1'-0"

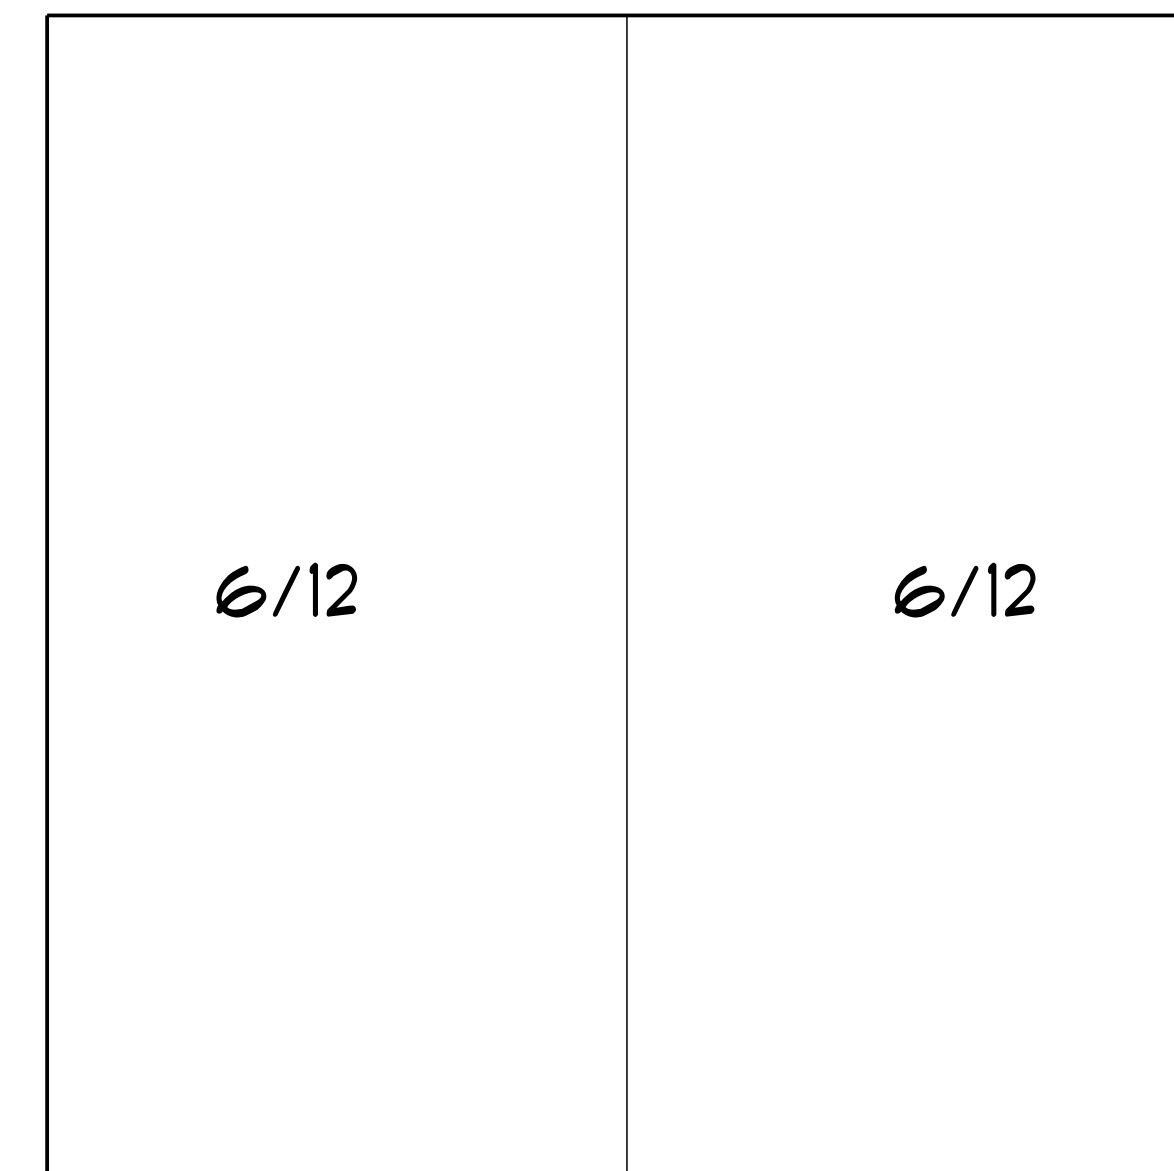


**ROOF VIEW**

SCALE: 1/4" = 1'-0"

DRAWINGS ARE PROVIDED BY HAMMOND LUMBER COMPANY AS A SERVICE TO OUR CUSTOMERS. THE INFORMATION PRESENTED IN THESE DRAWINGS IS NOT PREPARED OR REVIEWED BY A REGISTERED ARCHITECT OR ENGINEER. HAMMOND LUMBER COMPANY SUGGESTS THAT ITS CUSTOMERS SEEK THE SERVICES OF A REGISTERED ARCHITECT TO OBTAIN TECHNICAL ADVICE AND TO OBTAIN PERMITS. HAMMOND LUMBER COMPANY DISCLAIMS ANY RESPONSIBILITY IF THEY ARE SO USED.

DATE	9/16/2011
REVISION	2
SCALE	AS NOTED
FOR	1 OF 2
PROJECT	ABB Wednesday, September 6, 2011 9:23:20 AM
USER	SBZ
DATE	7/2/2011

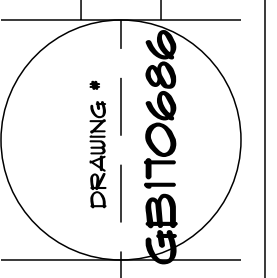

OWN SETH HEDSTROM  
 22X22 GARAGE  
 FORTLAND

