

130-F-21

34-36 Saunders st, Portland ME


Treeline Development Corp.

9 Elmwood Drive, Saco, ME 04072

EXHIBIT A



35" SELF-SEAL ASPHALT ROOF SHINGLES

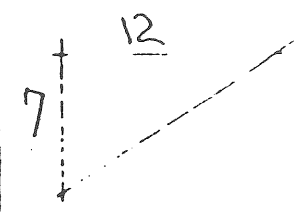


4" VINYL SIDING

6" X 6" FLUTED CORNER BOARDS


END FLOOR

END FLOOR
GRADE

FRONT ELEVATION

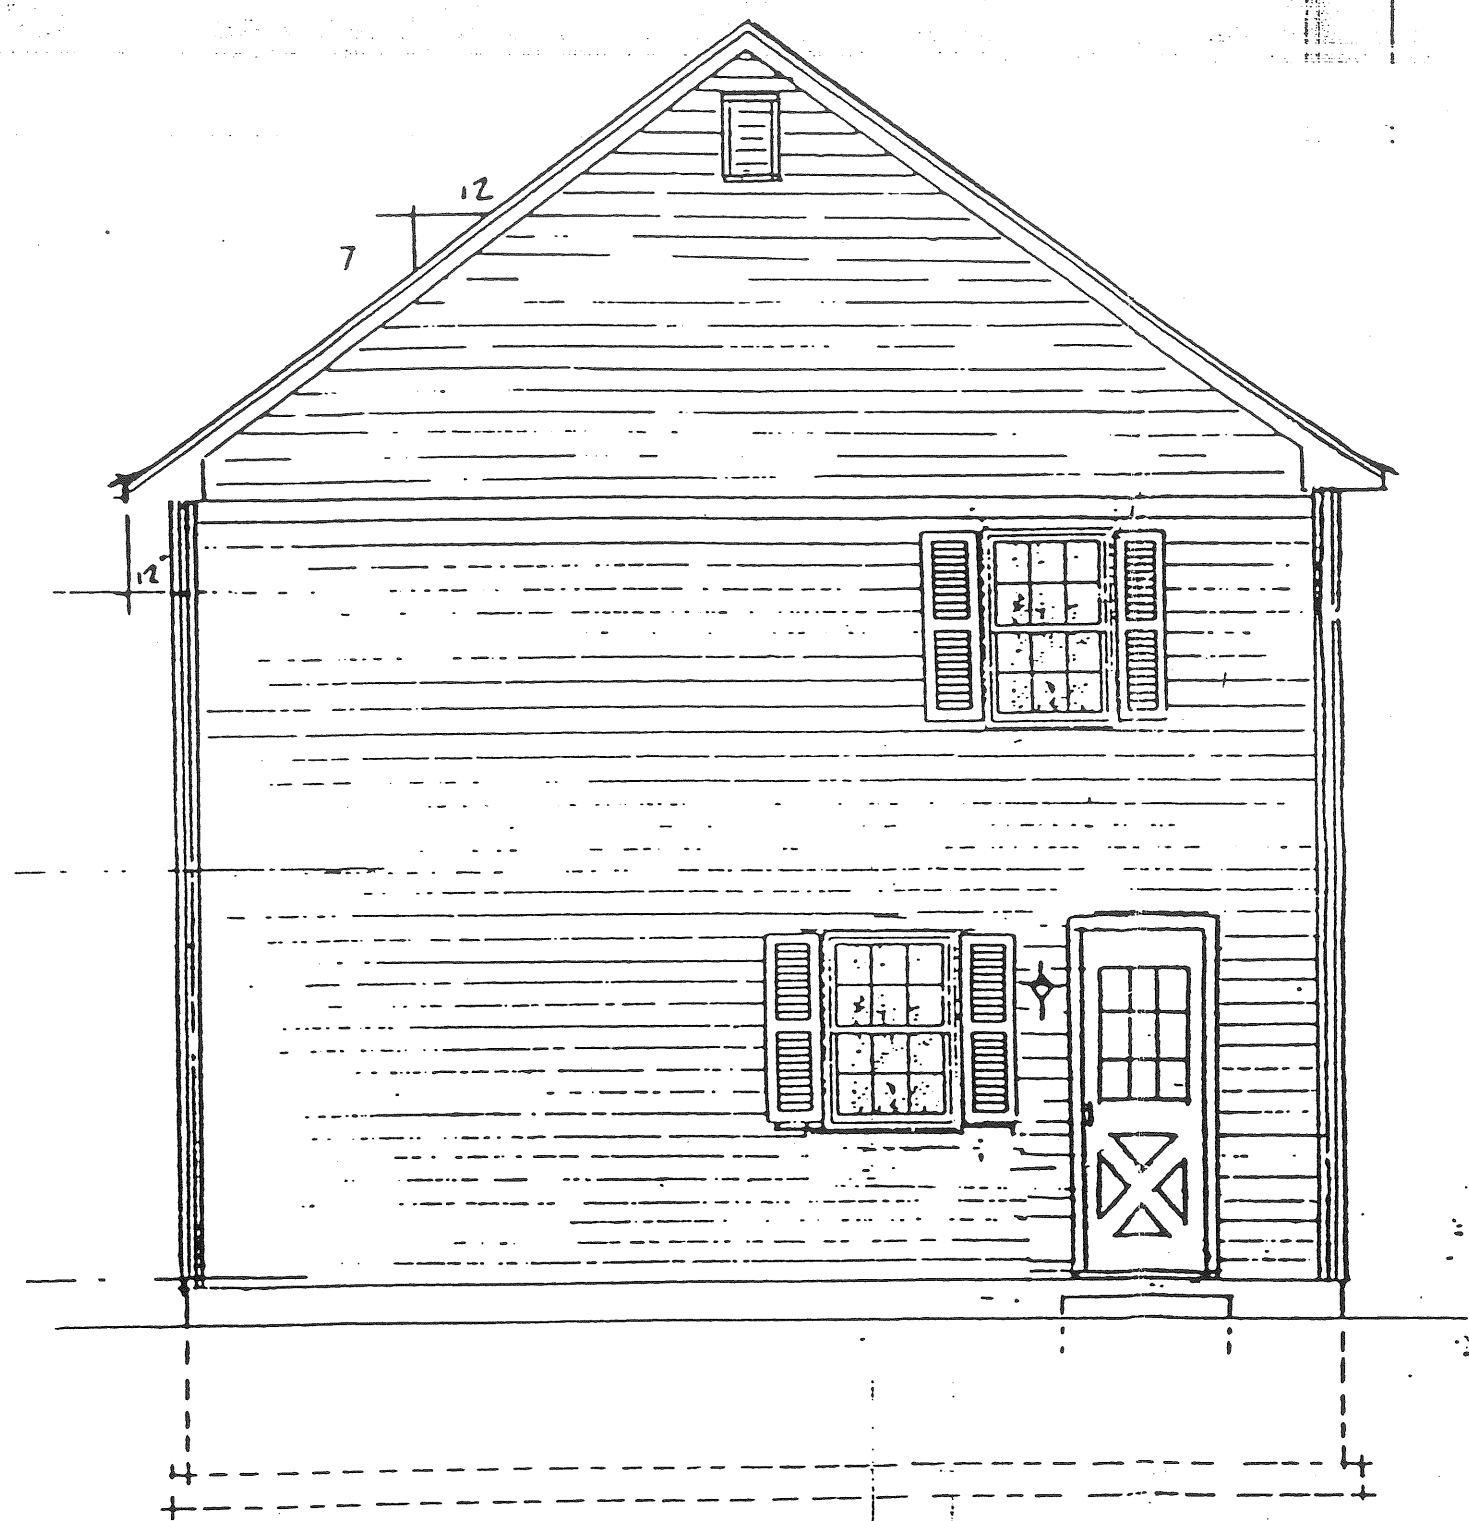

SIDE ELEVATION

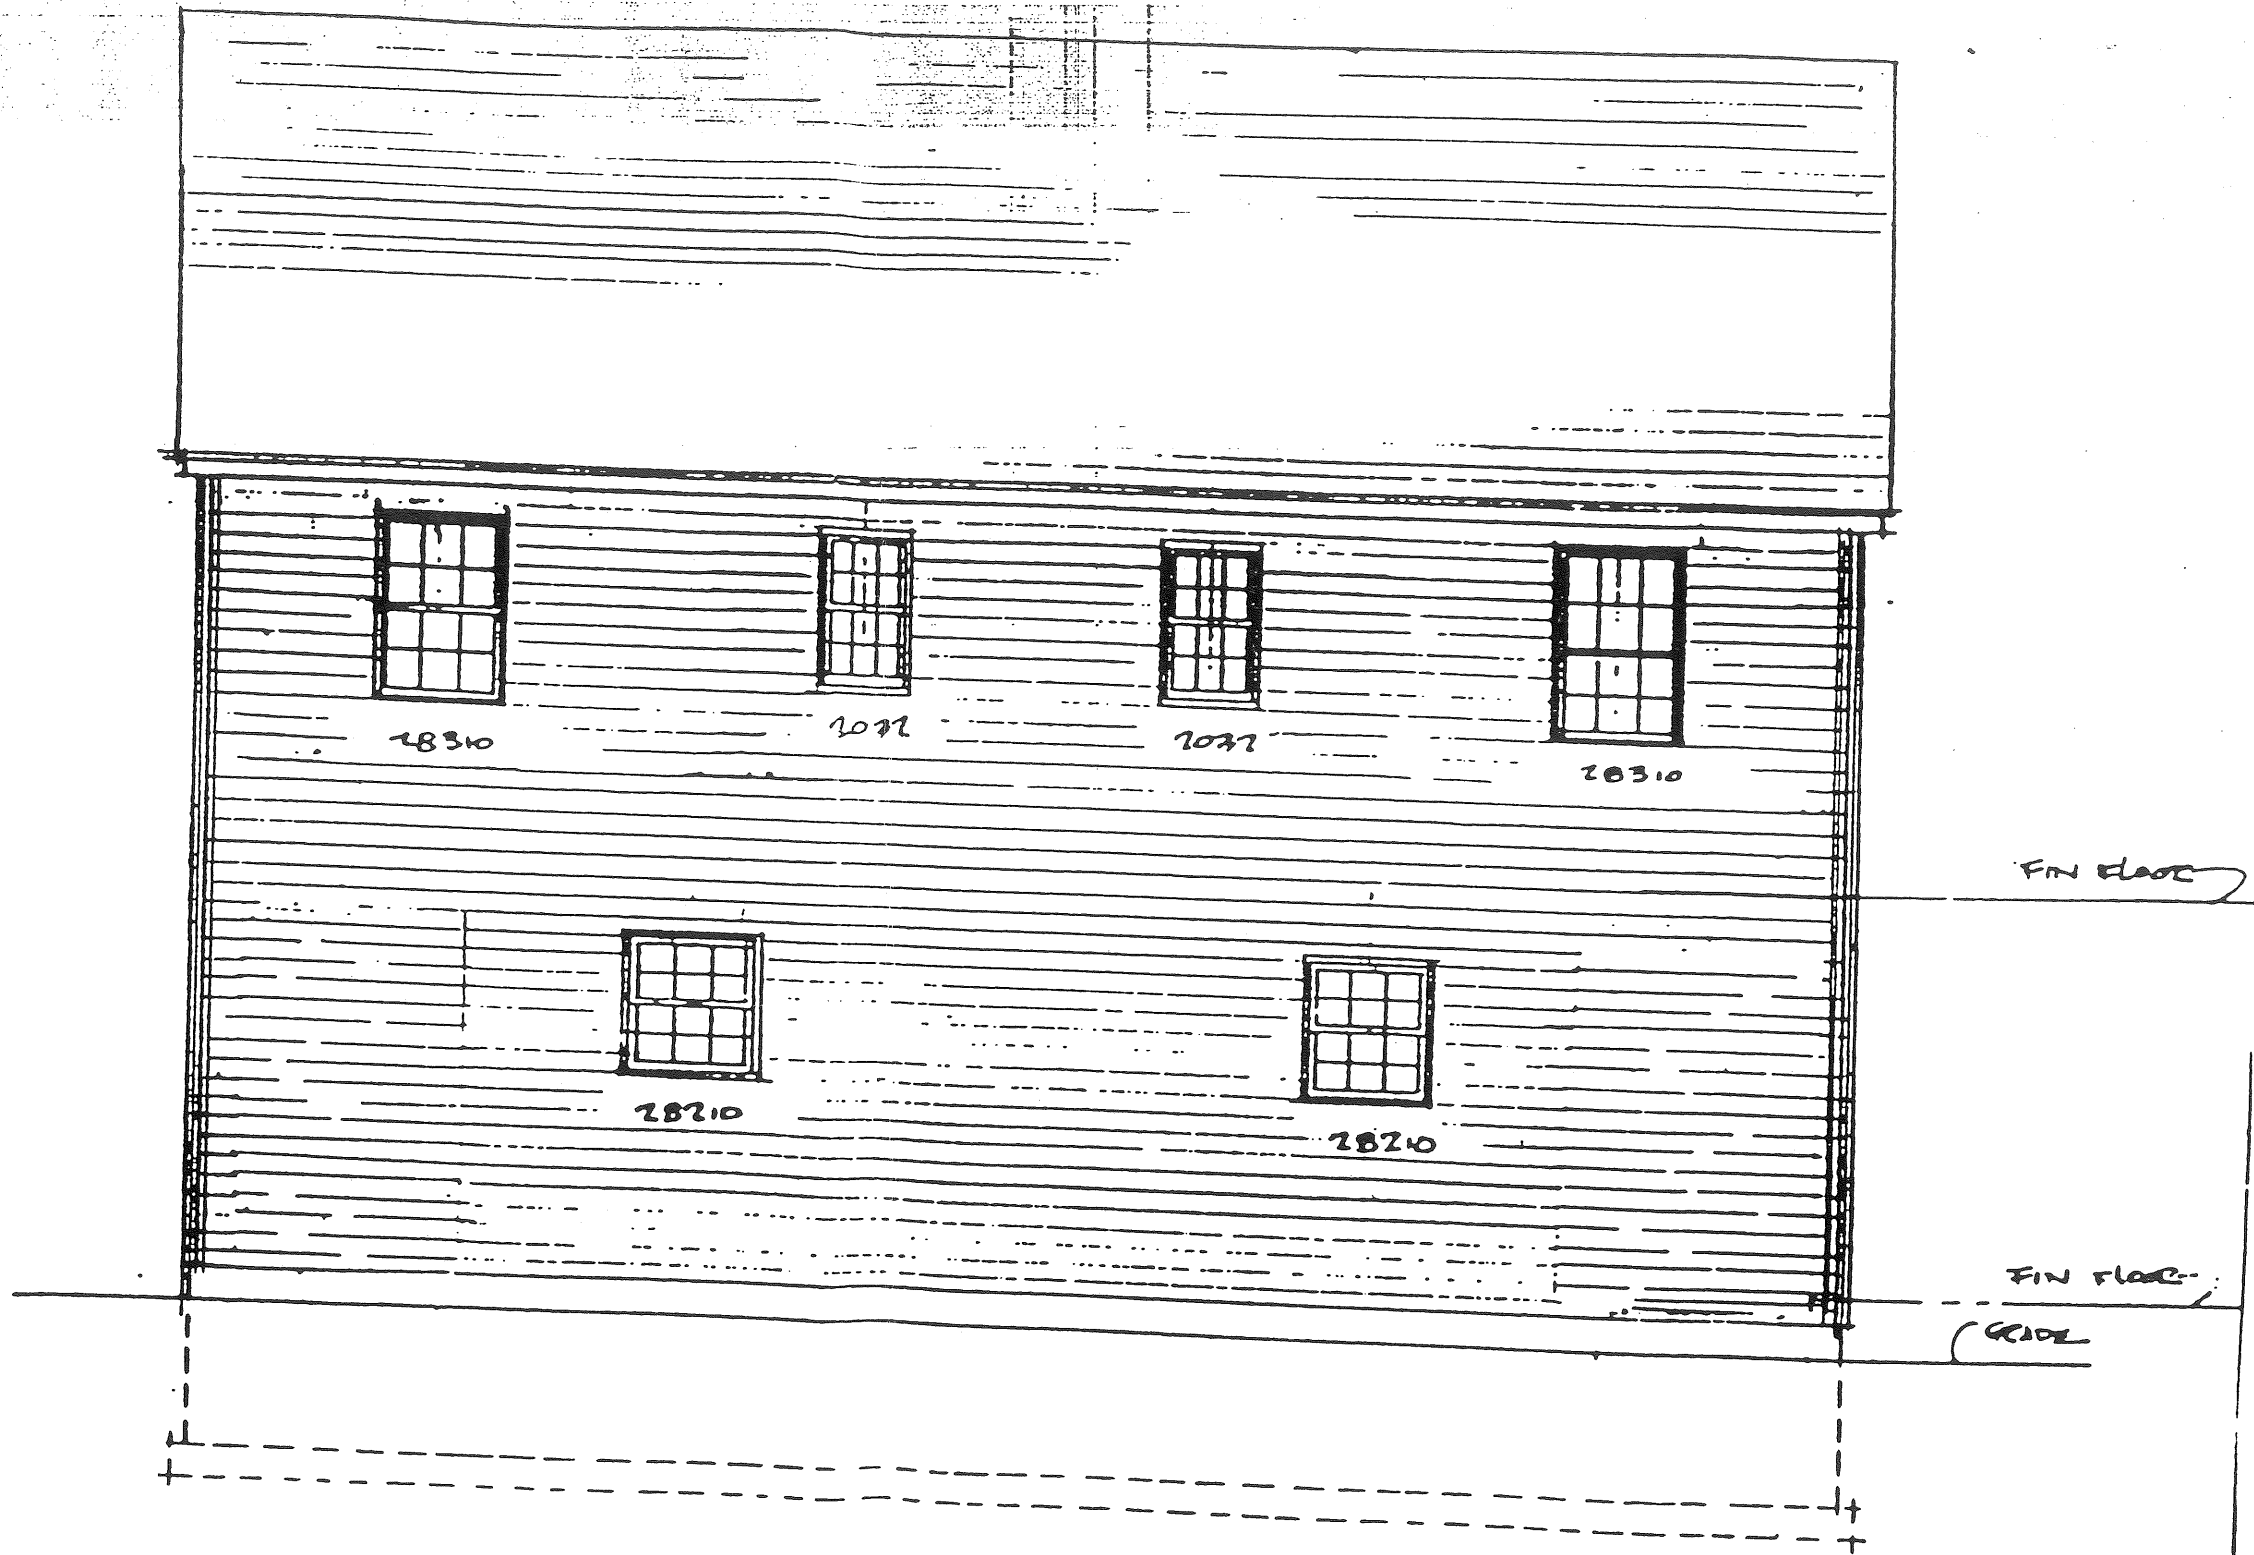

REAR ELEVATION
SCALE: 1/4" = 1'-0"