

130-F-21


34-36 Saunders St, Portland ME

Treeline Development Corp.


9 Elmwood Drive, Saco, ME 04072

with plans

EXHIBIT A

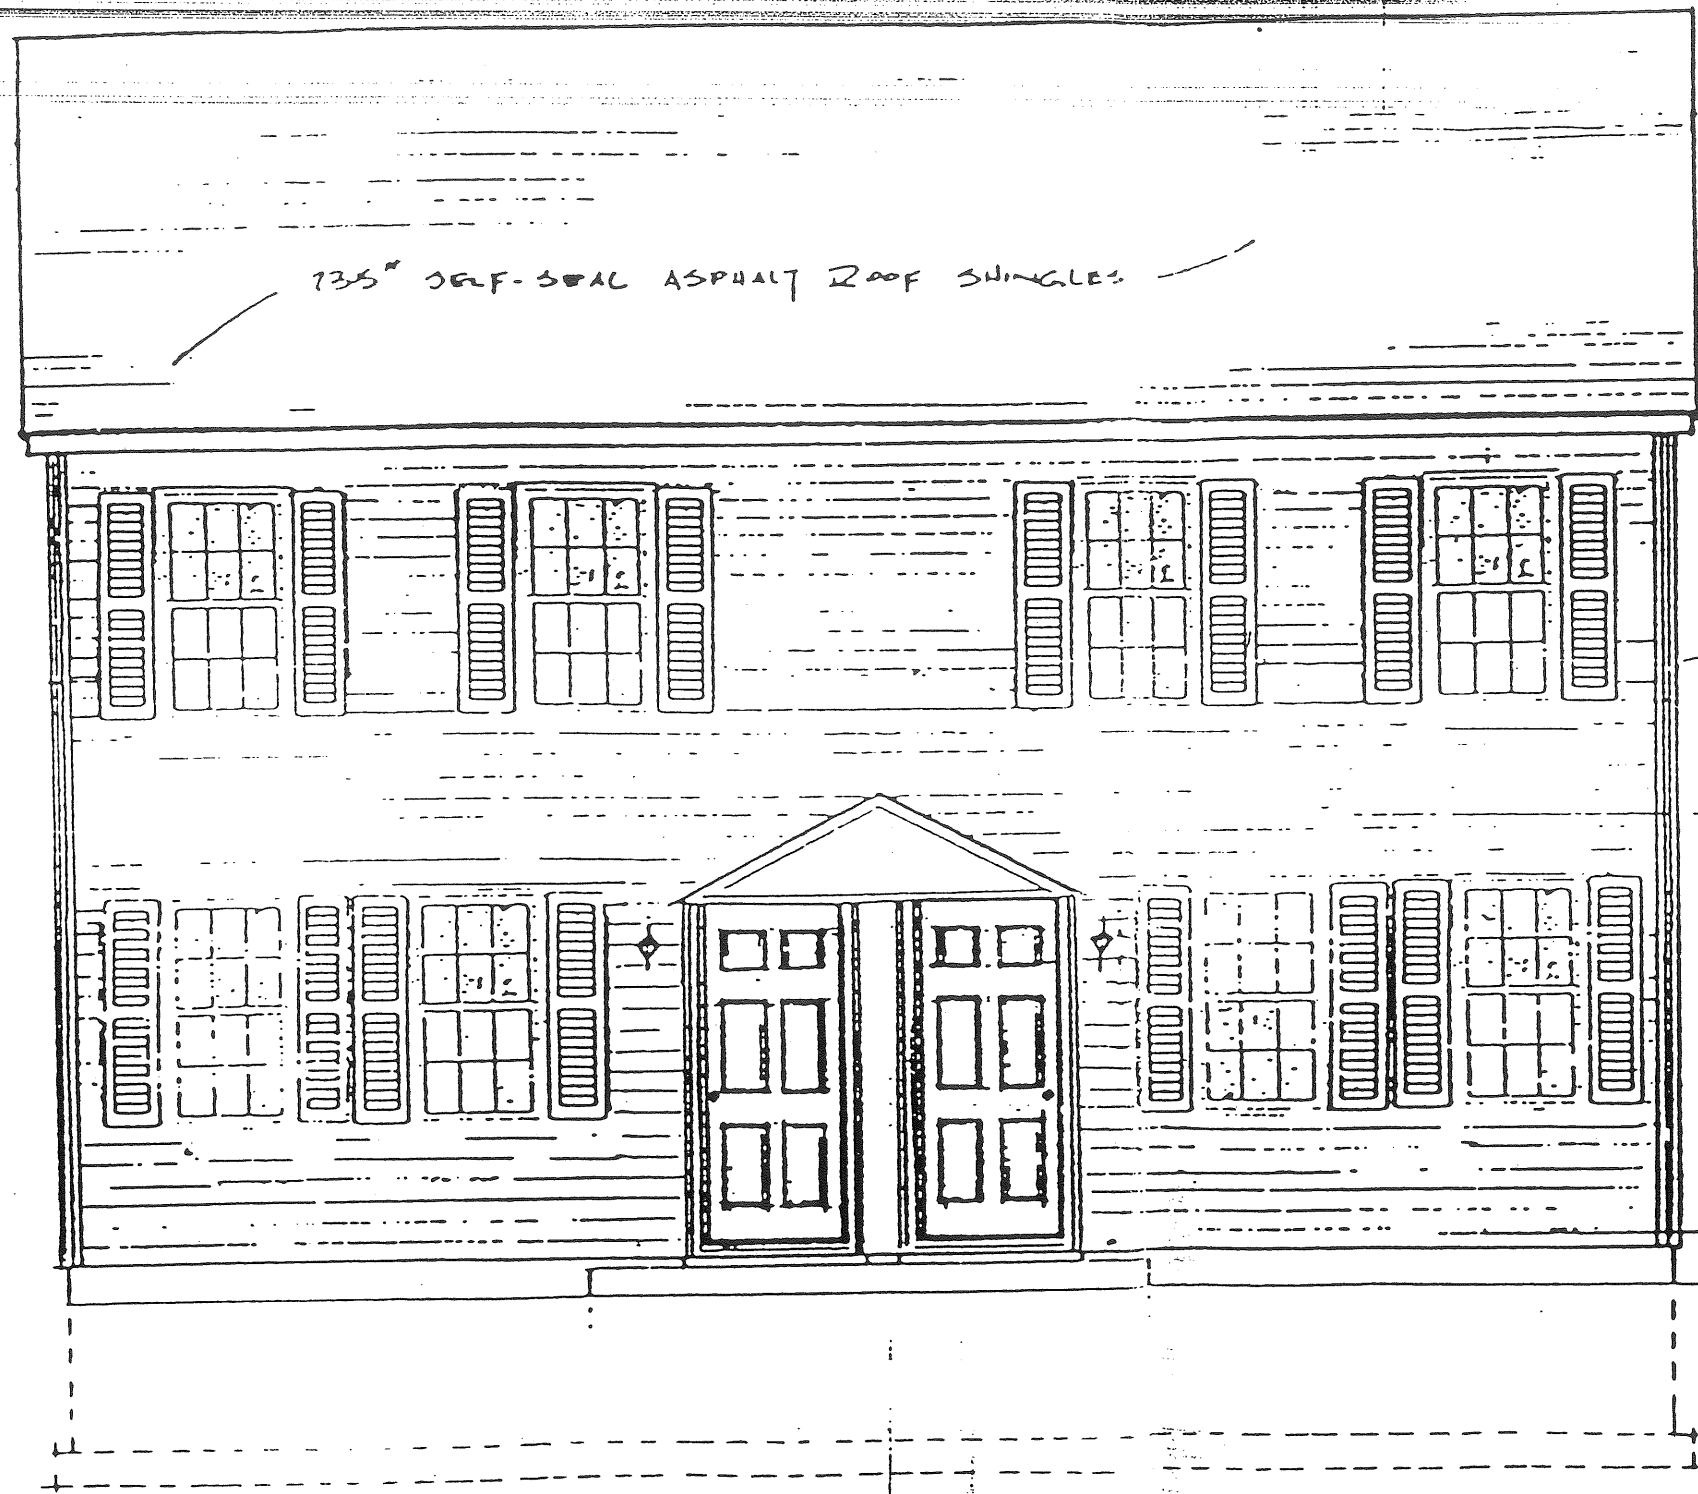

35" SELF-SEAL ASPHALT ROOF SHINGLES

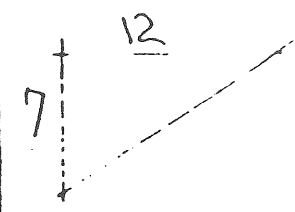


4" VINYL SIDING

6" X 6" FLUTED CORNER BOARDS


2nd FLOOR

1st FLOOR
GRADE

FRONT ELEVATION

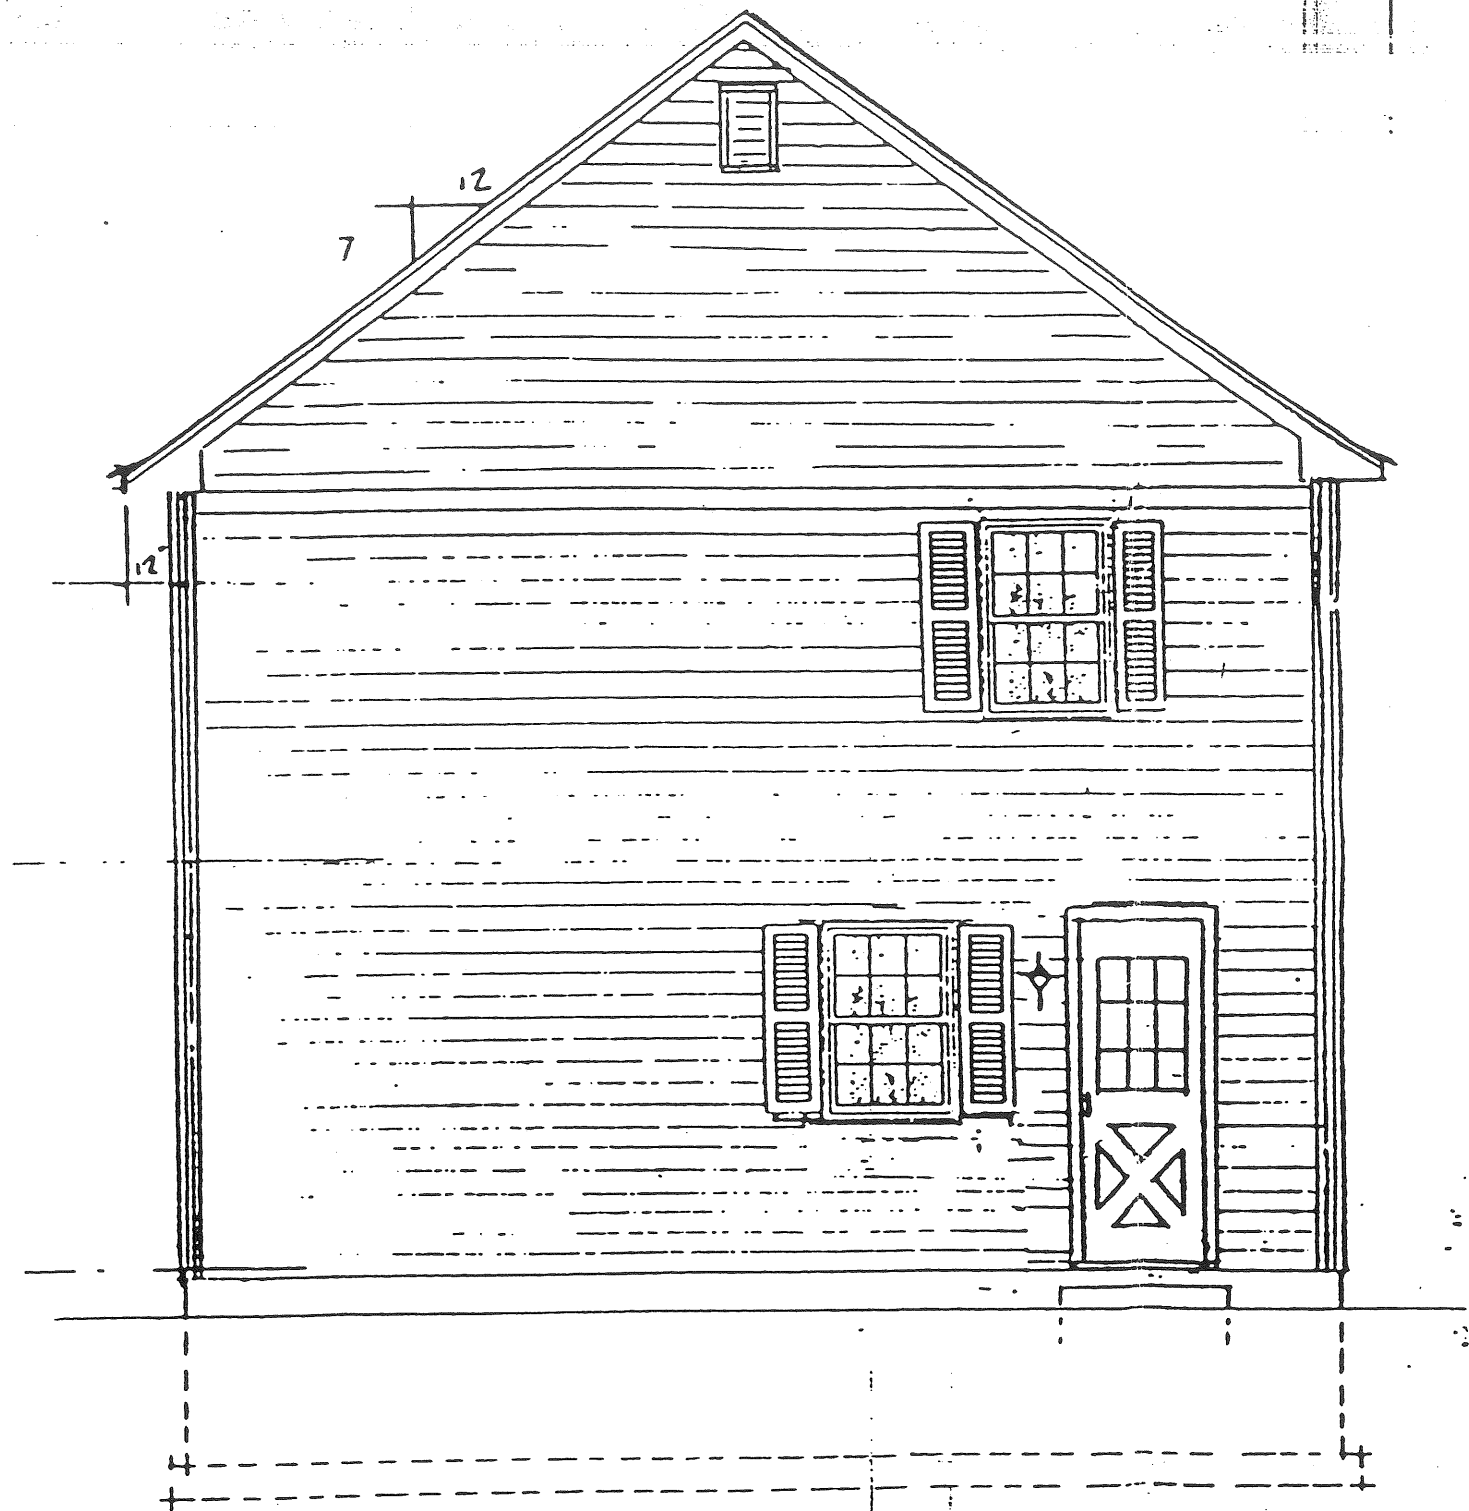

SIDE ELEVATION

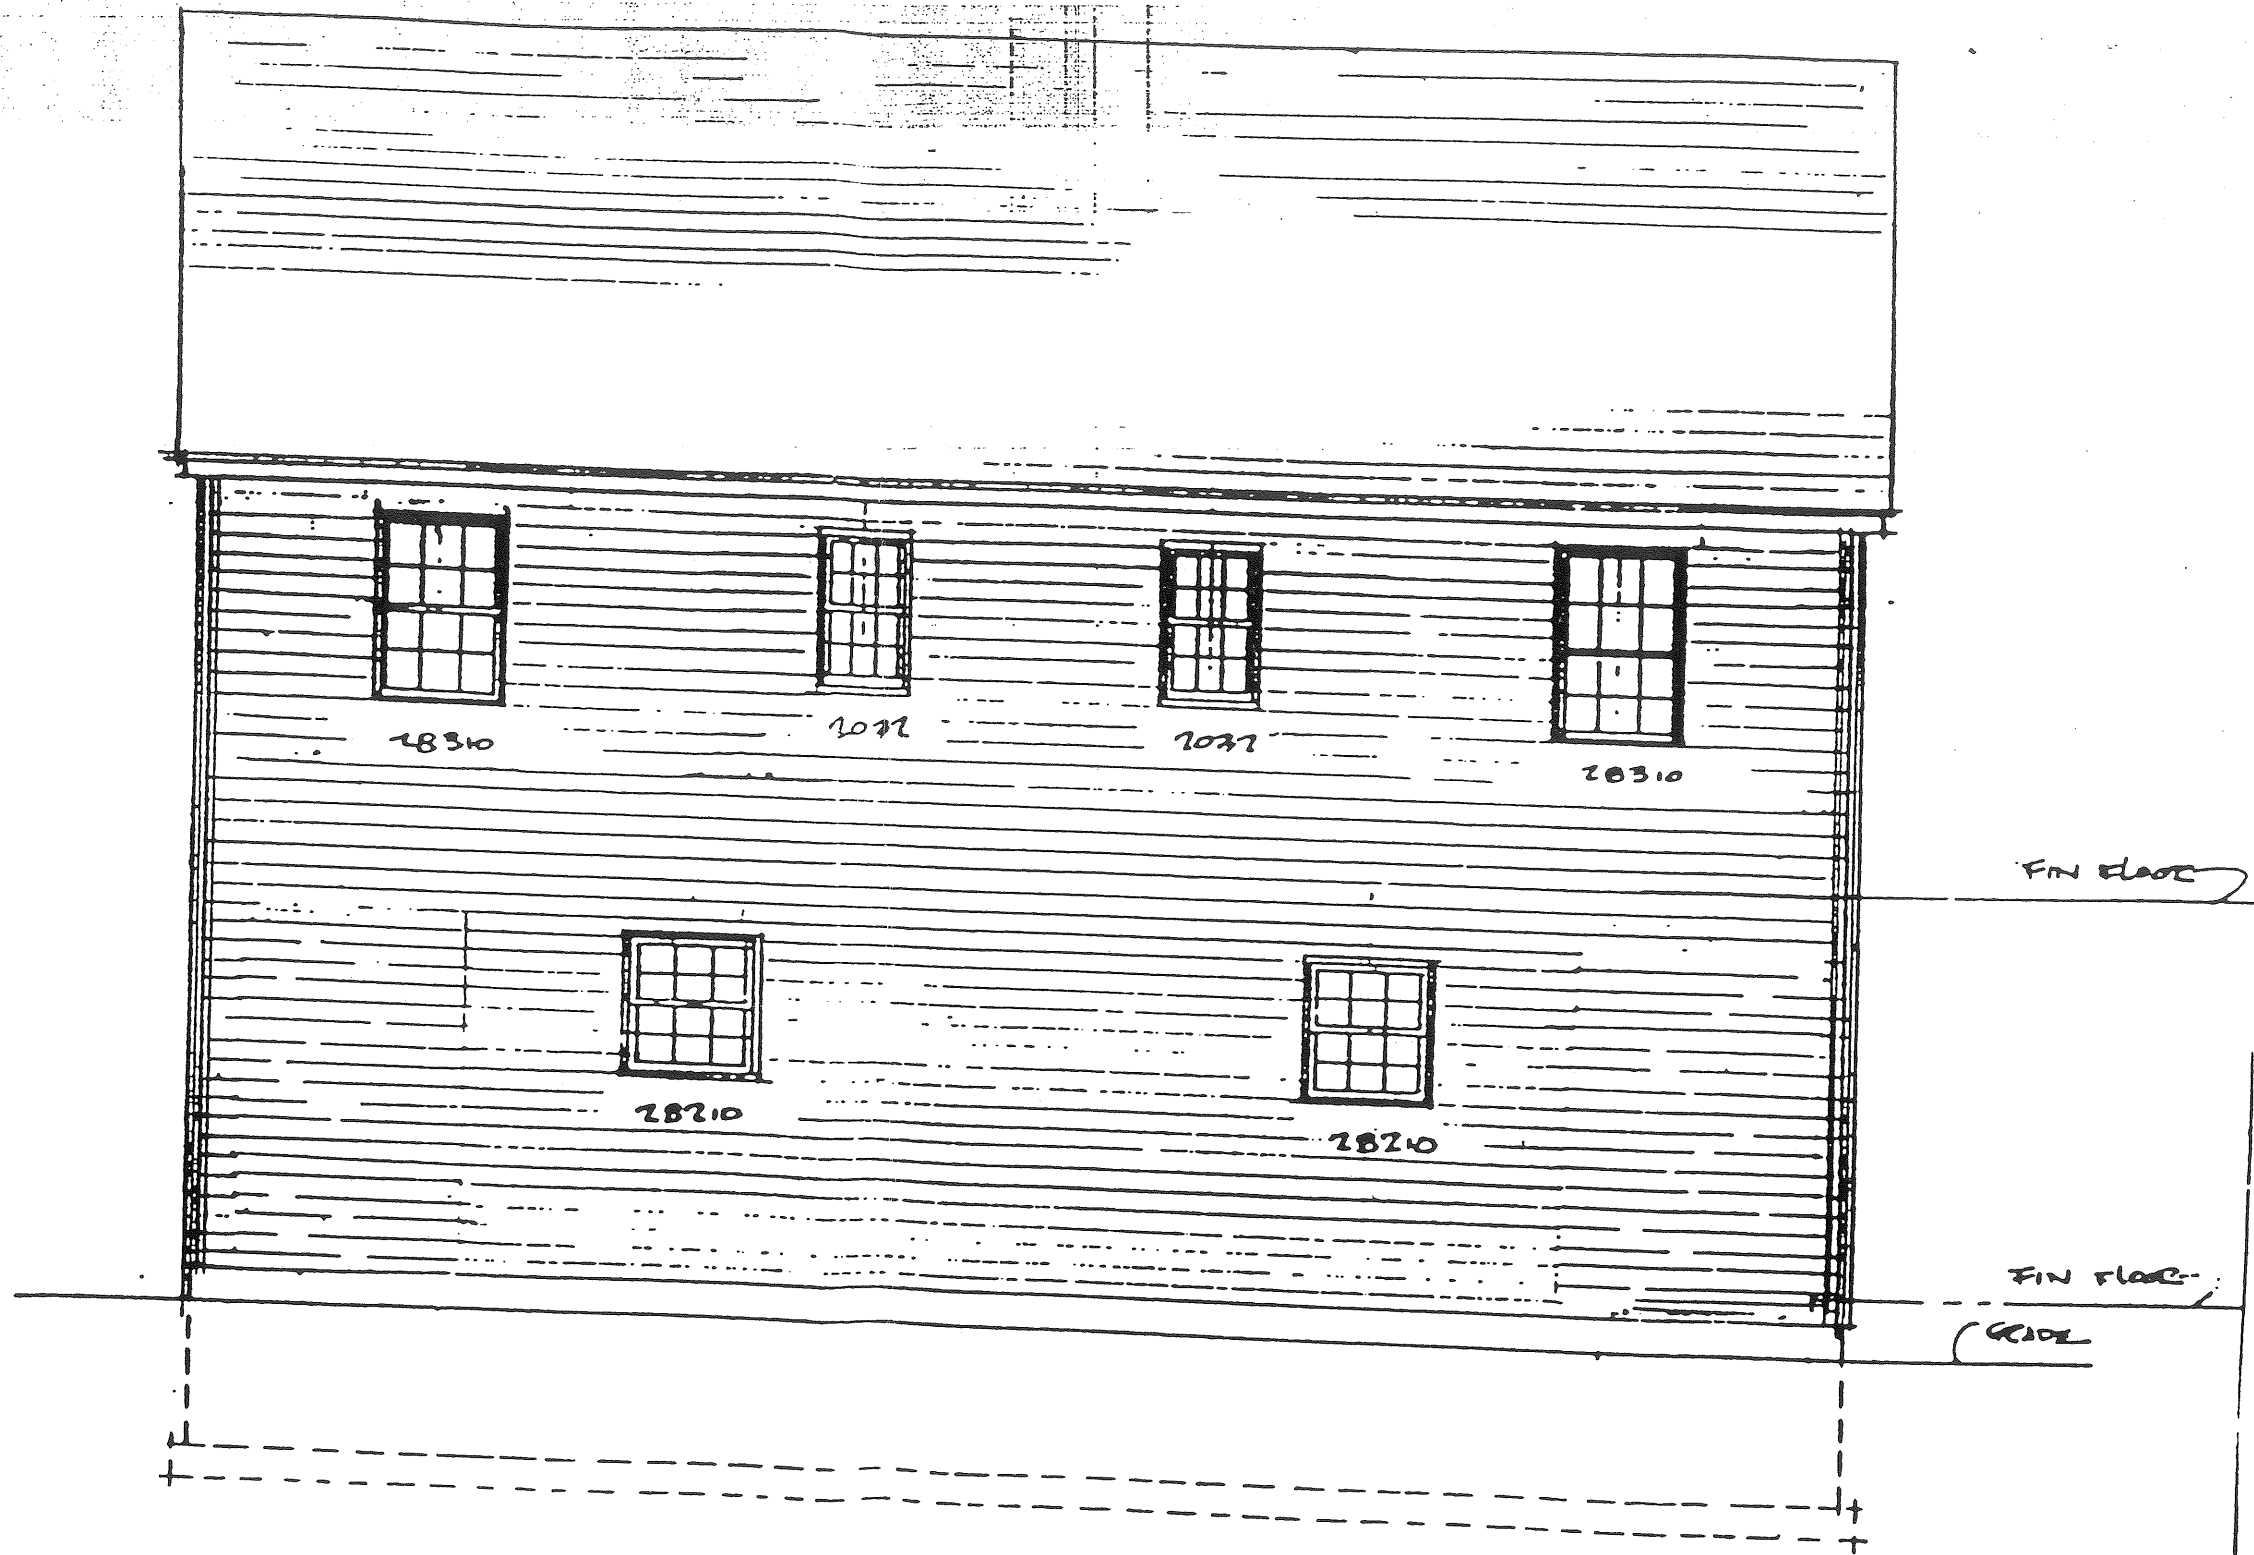

REAR ELEVATION
SCALE: 1/4" = 1'-0"