




FRONT ELEVATION
Scale: 1/4" = 1'-0"



RIGHT SIDE ELEVATION
Scale: 1/4" = 1'-0"




REAR ELEVATION
Scale: 1/4" = 1'-0"

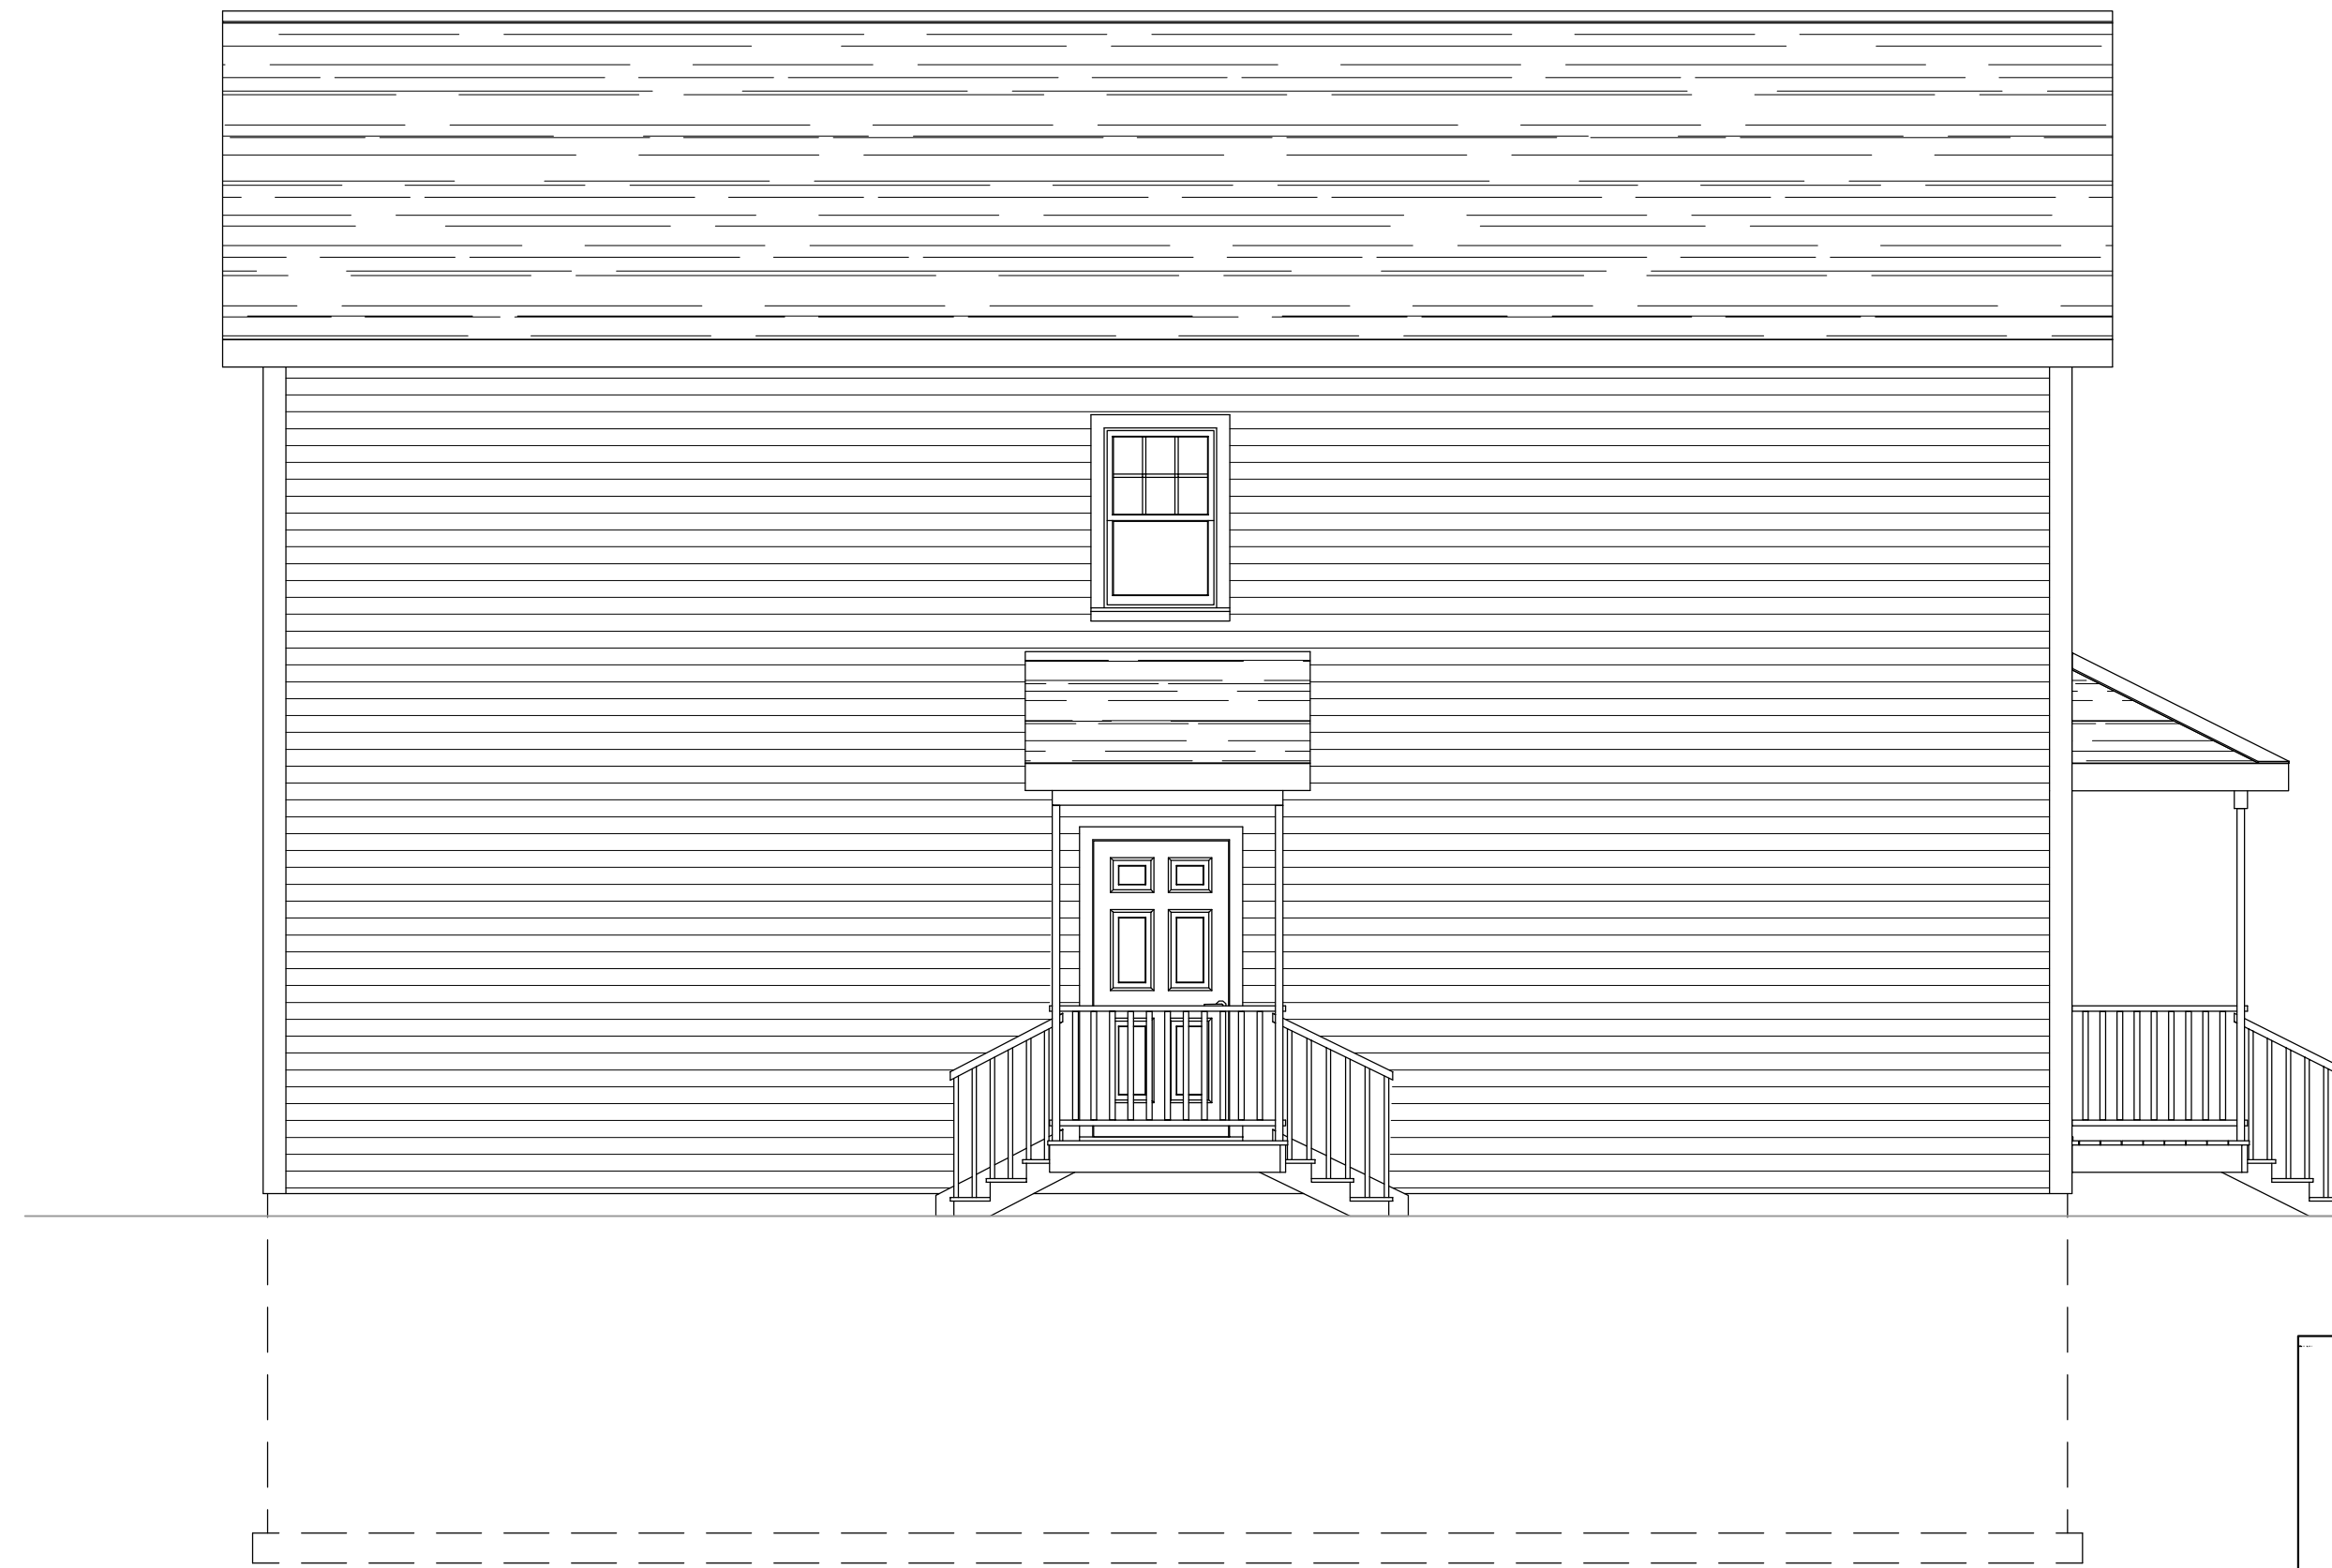

LEFT SIDE ELEVATION
Scale: 1/4" = 1'-0"

FOR PERMIT
ISSUED
2/06/17

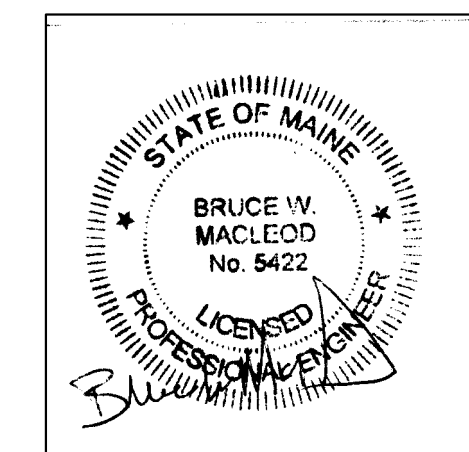

MacLeod Structural Engineers, PA		
90 Bridge Street Ste252 Westbrook, Maine 04038 207.839.0980		
167-169 Woodford Street		
Portland, Maine		
TITLE: EXTERIOR ELEVATIONS		
DATE: 1/27/17	DRAWN BY: BIM	DRAWING NUMBER:
SCALE: as noted	PROJ NO: 2017-010	A-2.0