




FRONT ELEVATION
Scale: 1/4" = 1'-0"

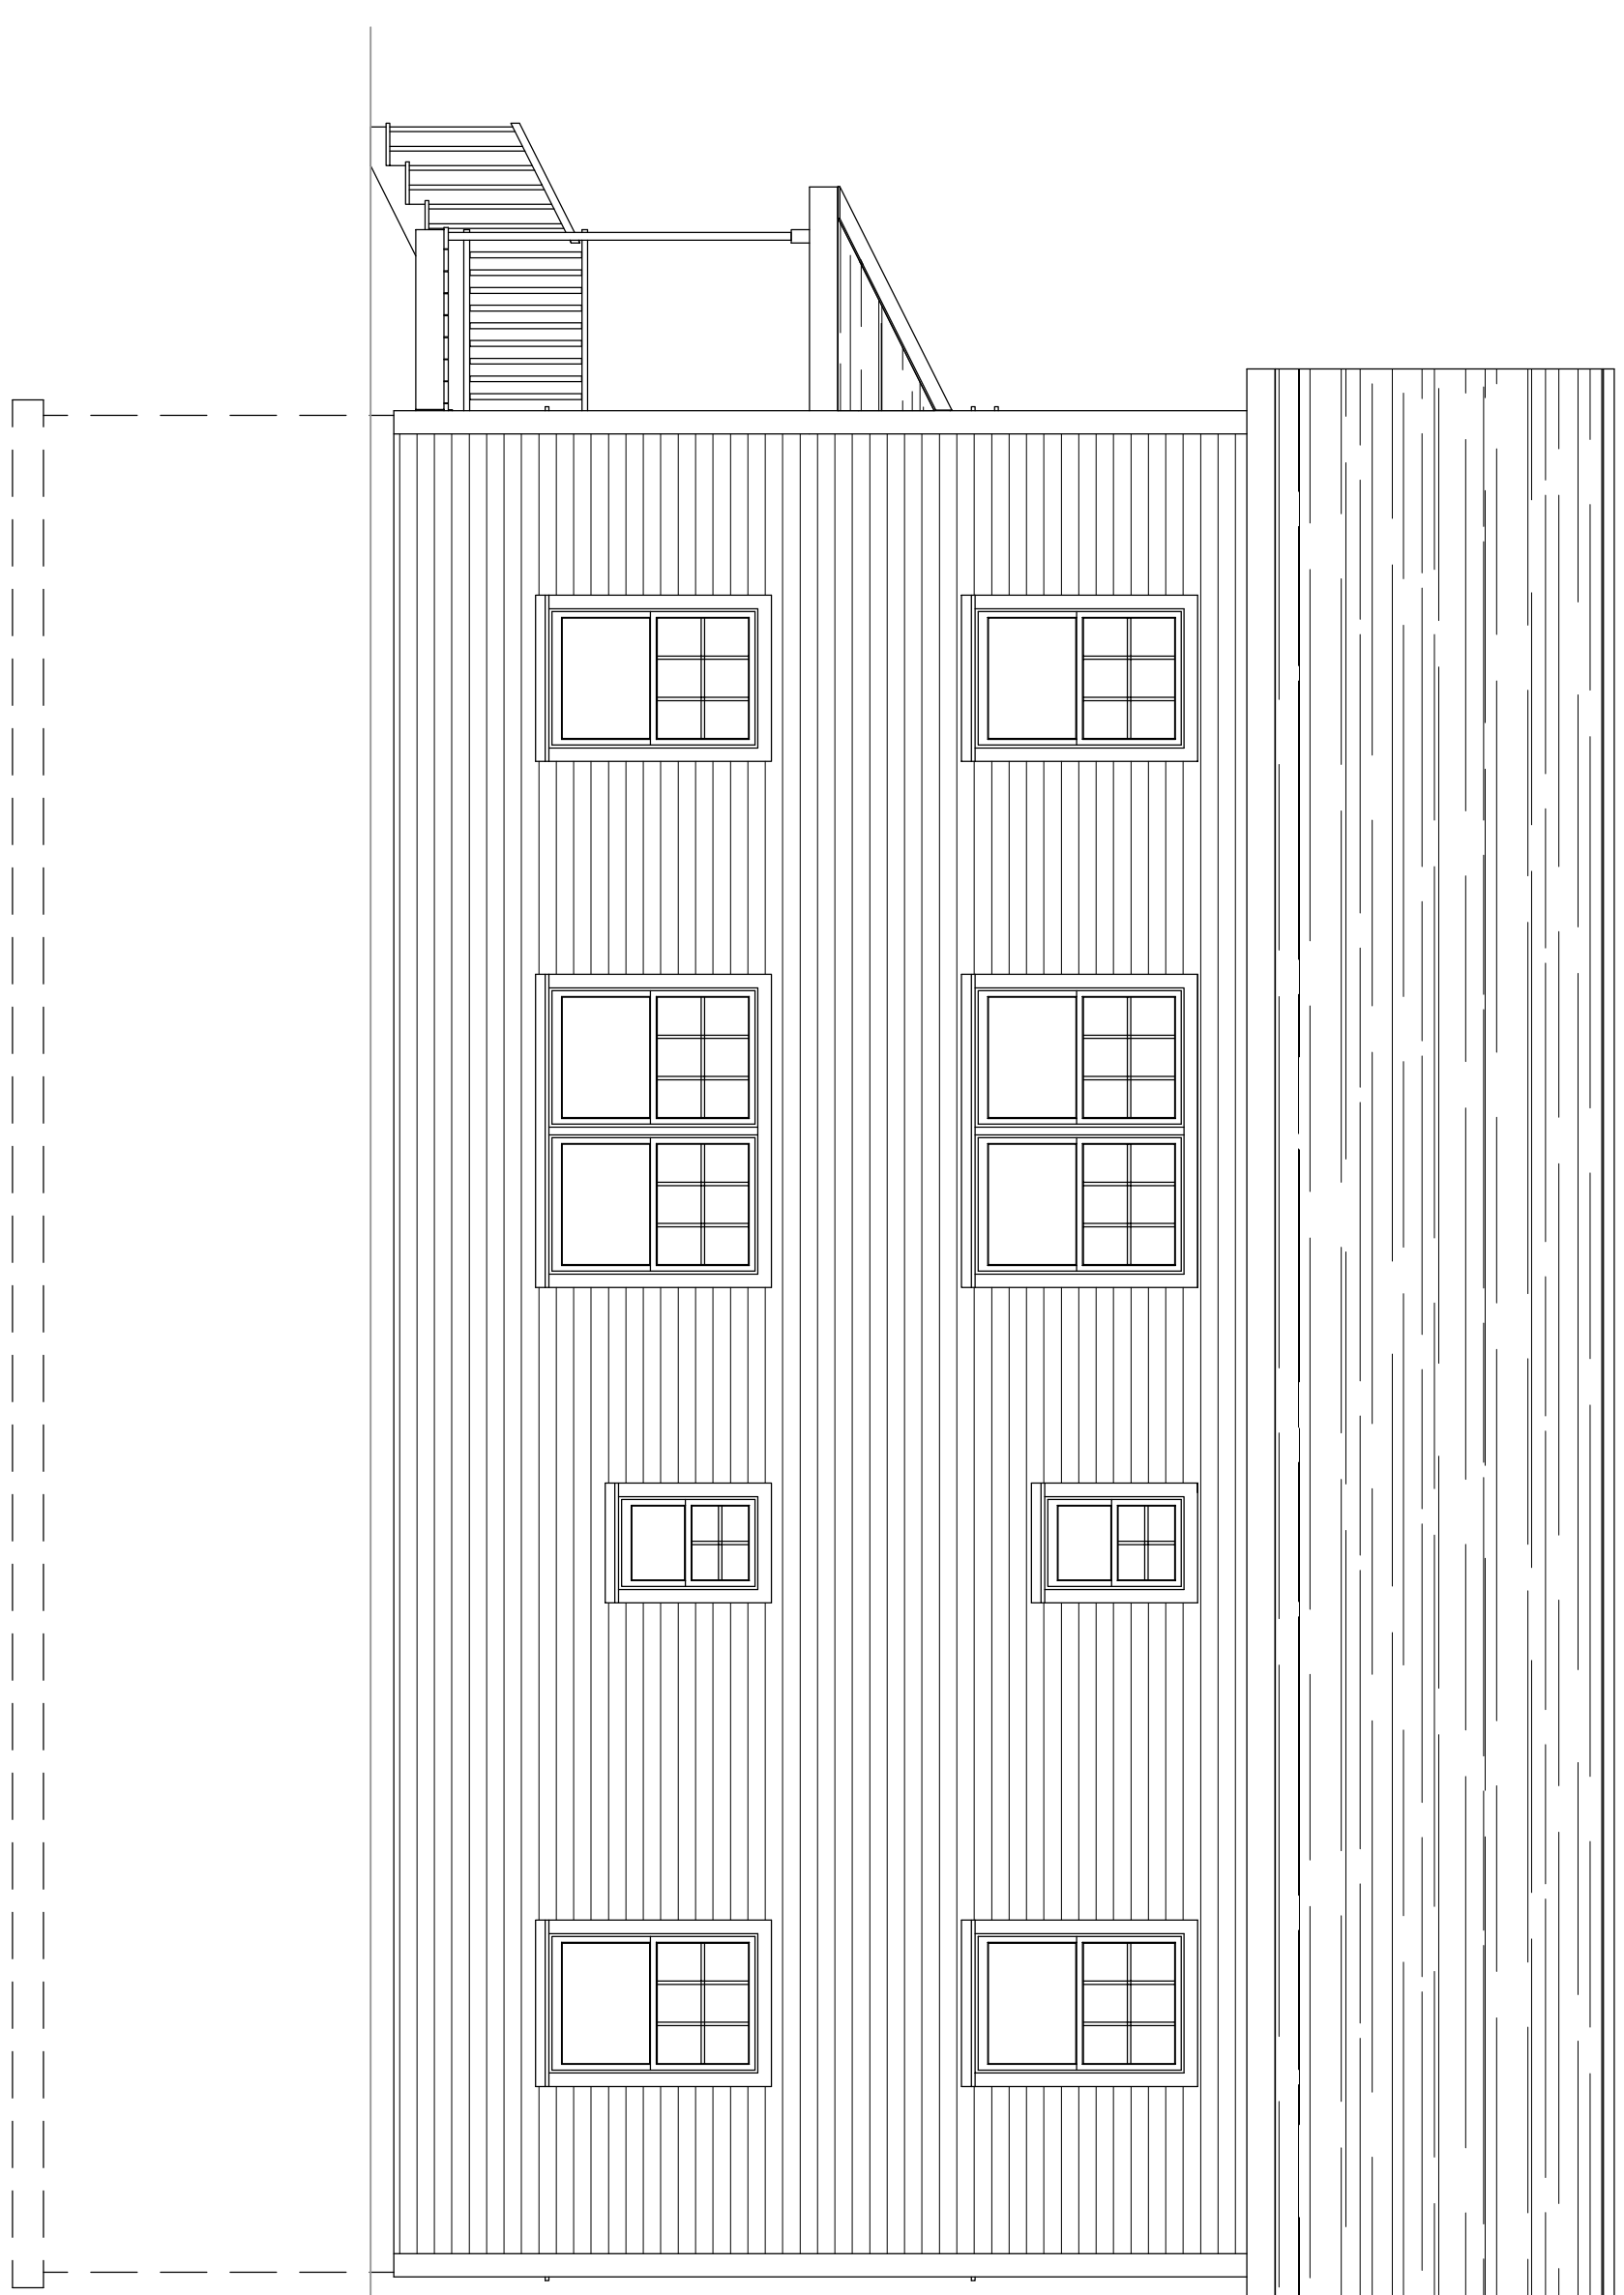

RIGHT SIDE ELEVATION
Scale: 1/4" = 1'-0"

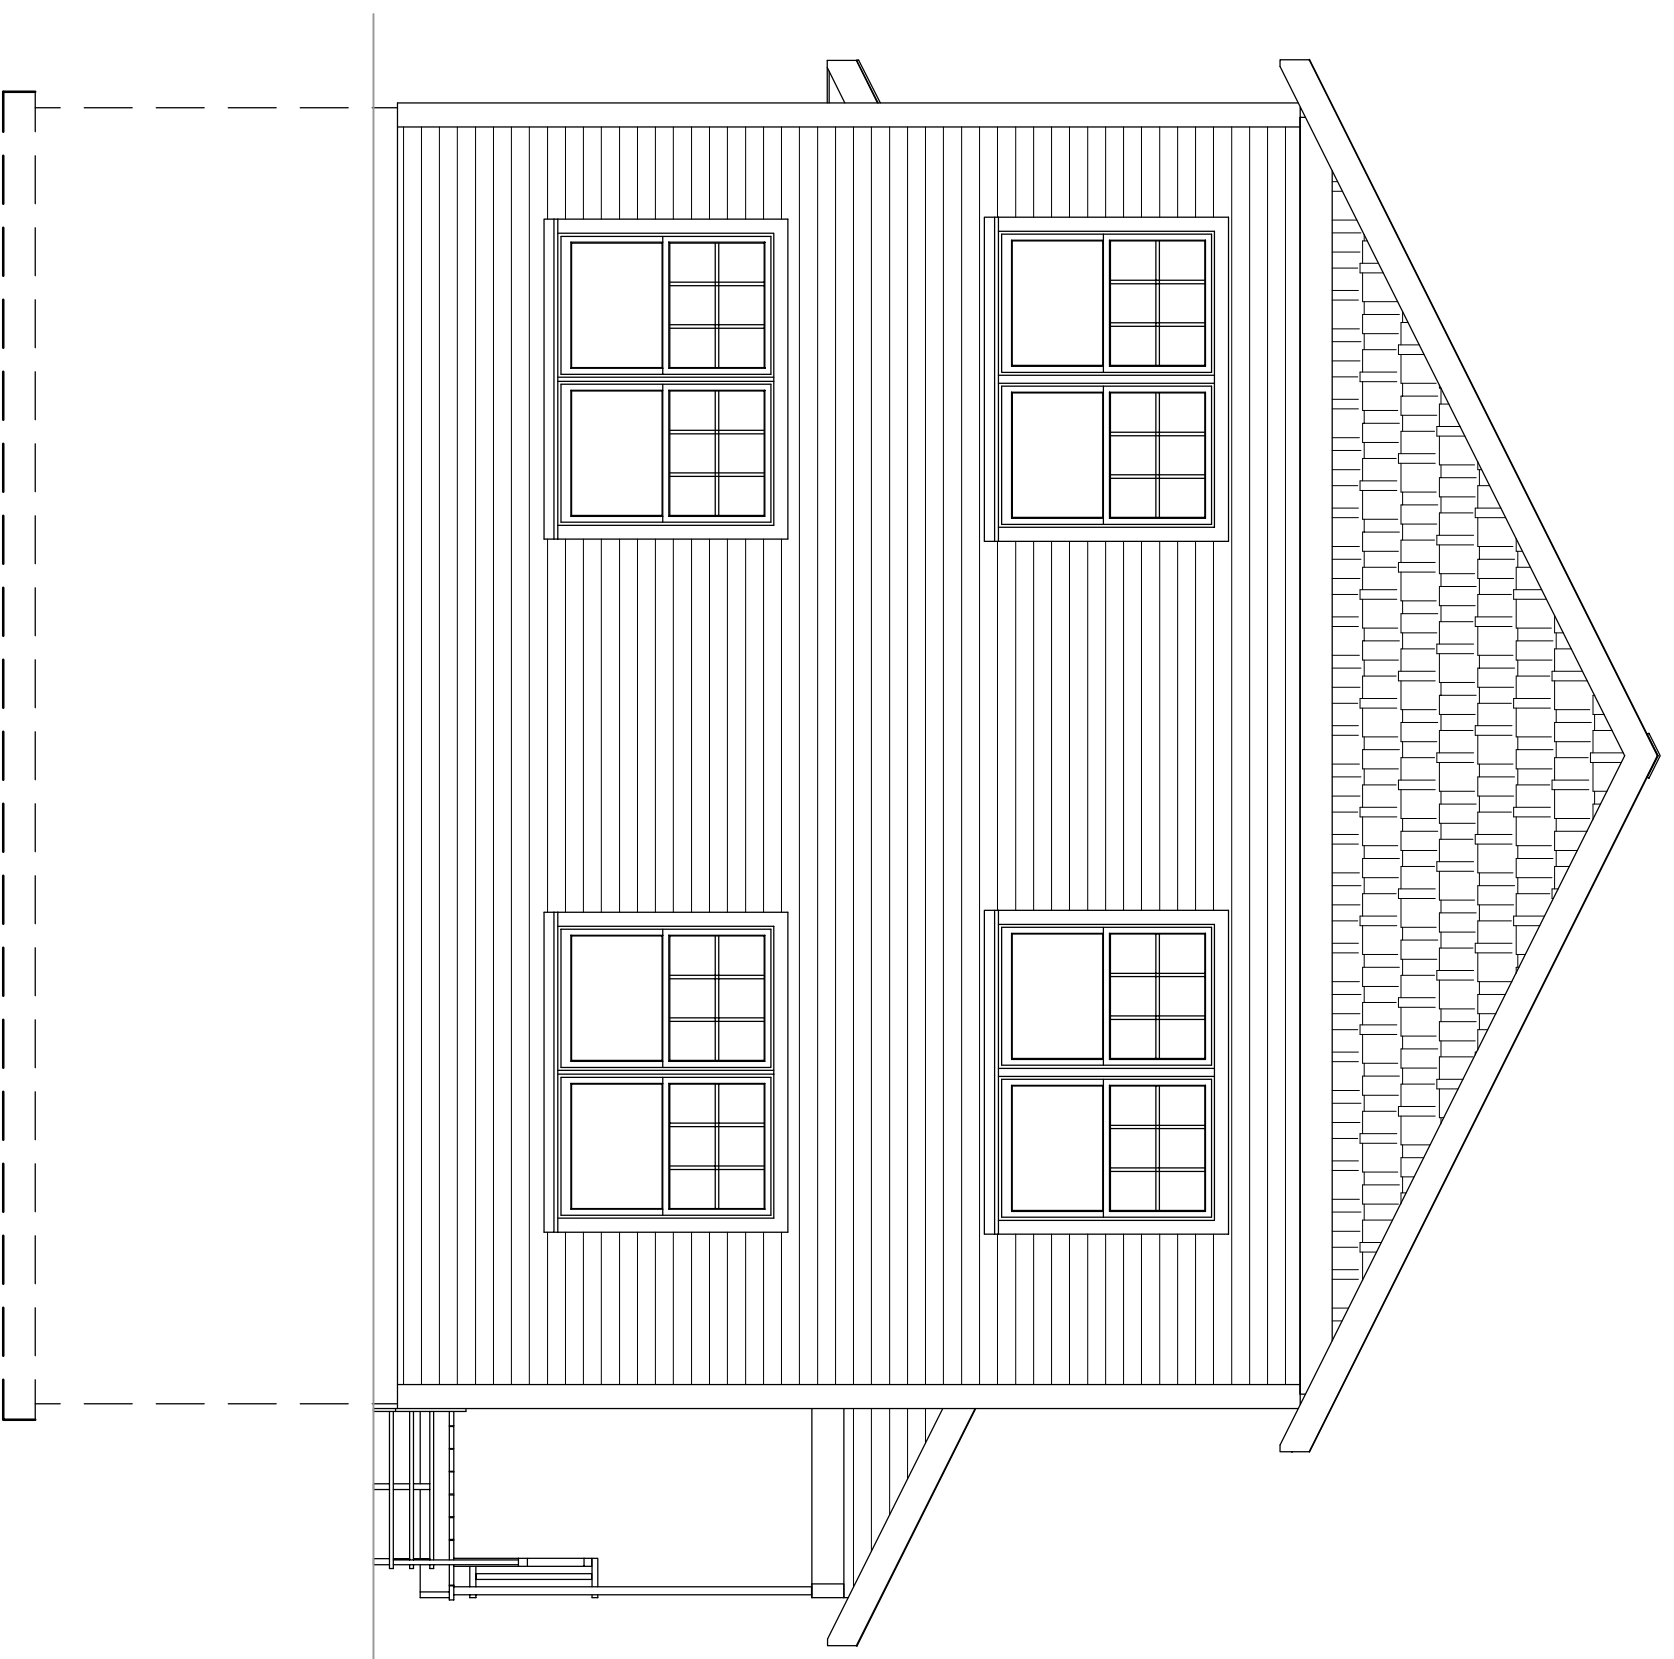


REAR ELEVATION
Scale: 1/4" = 1'-0"

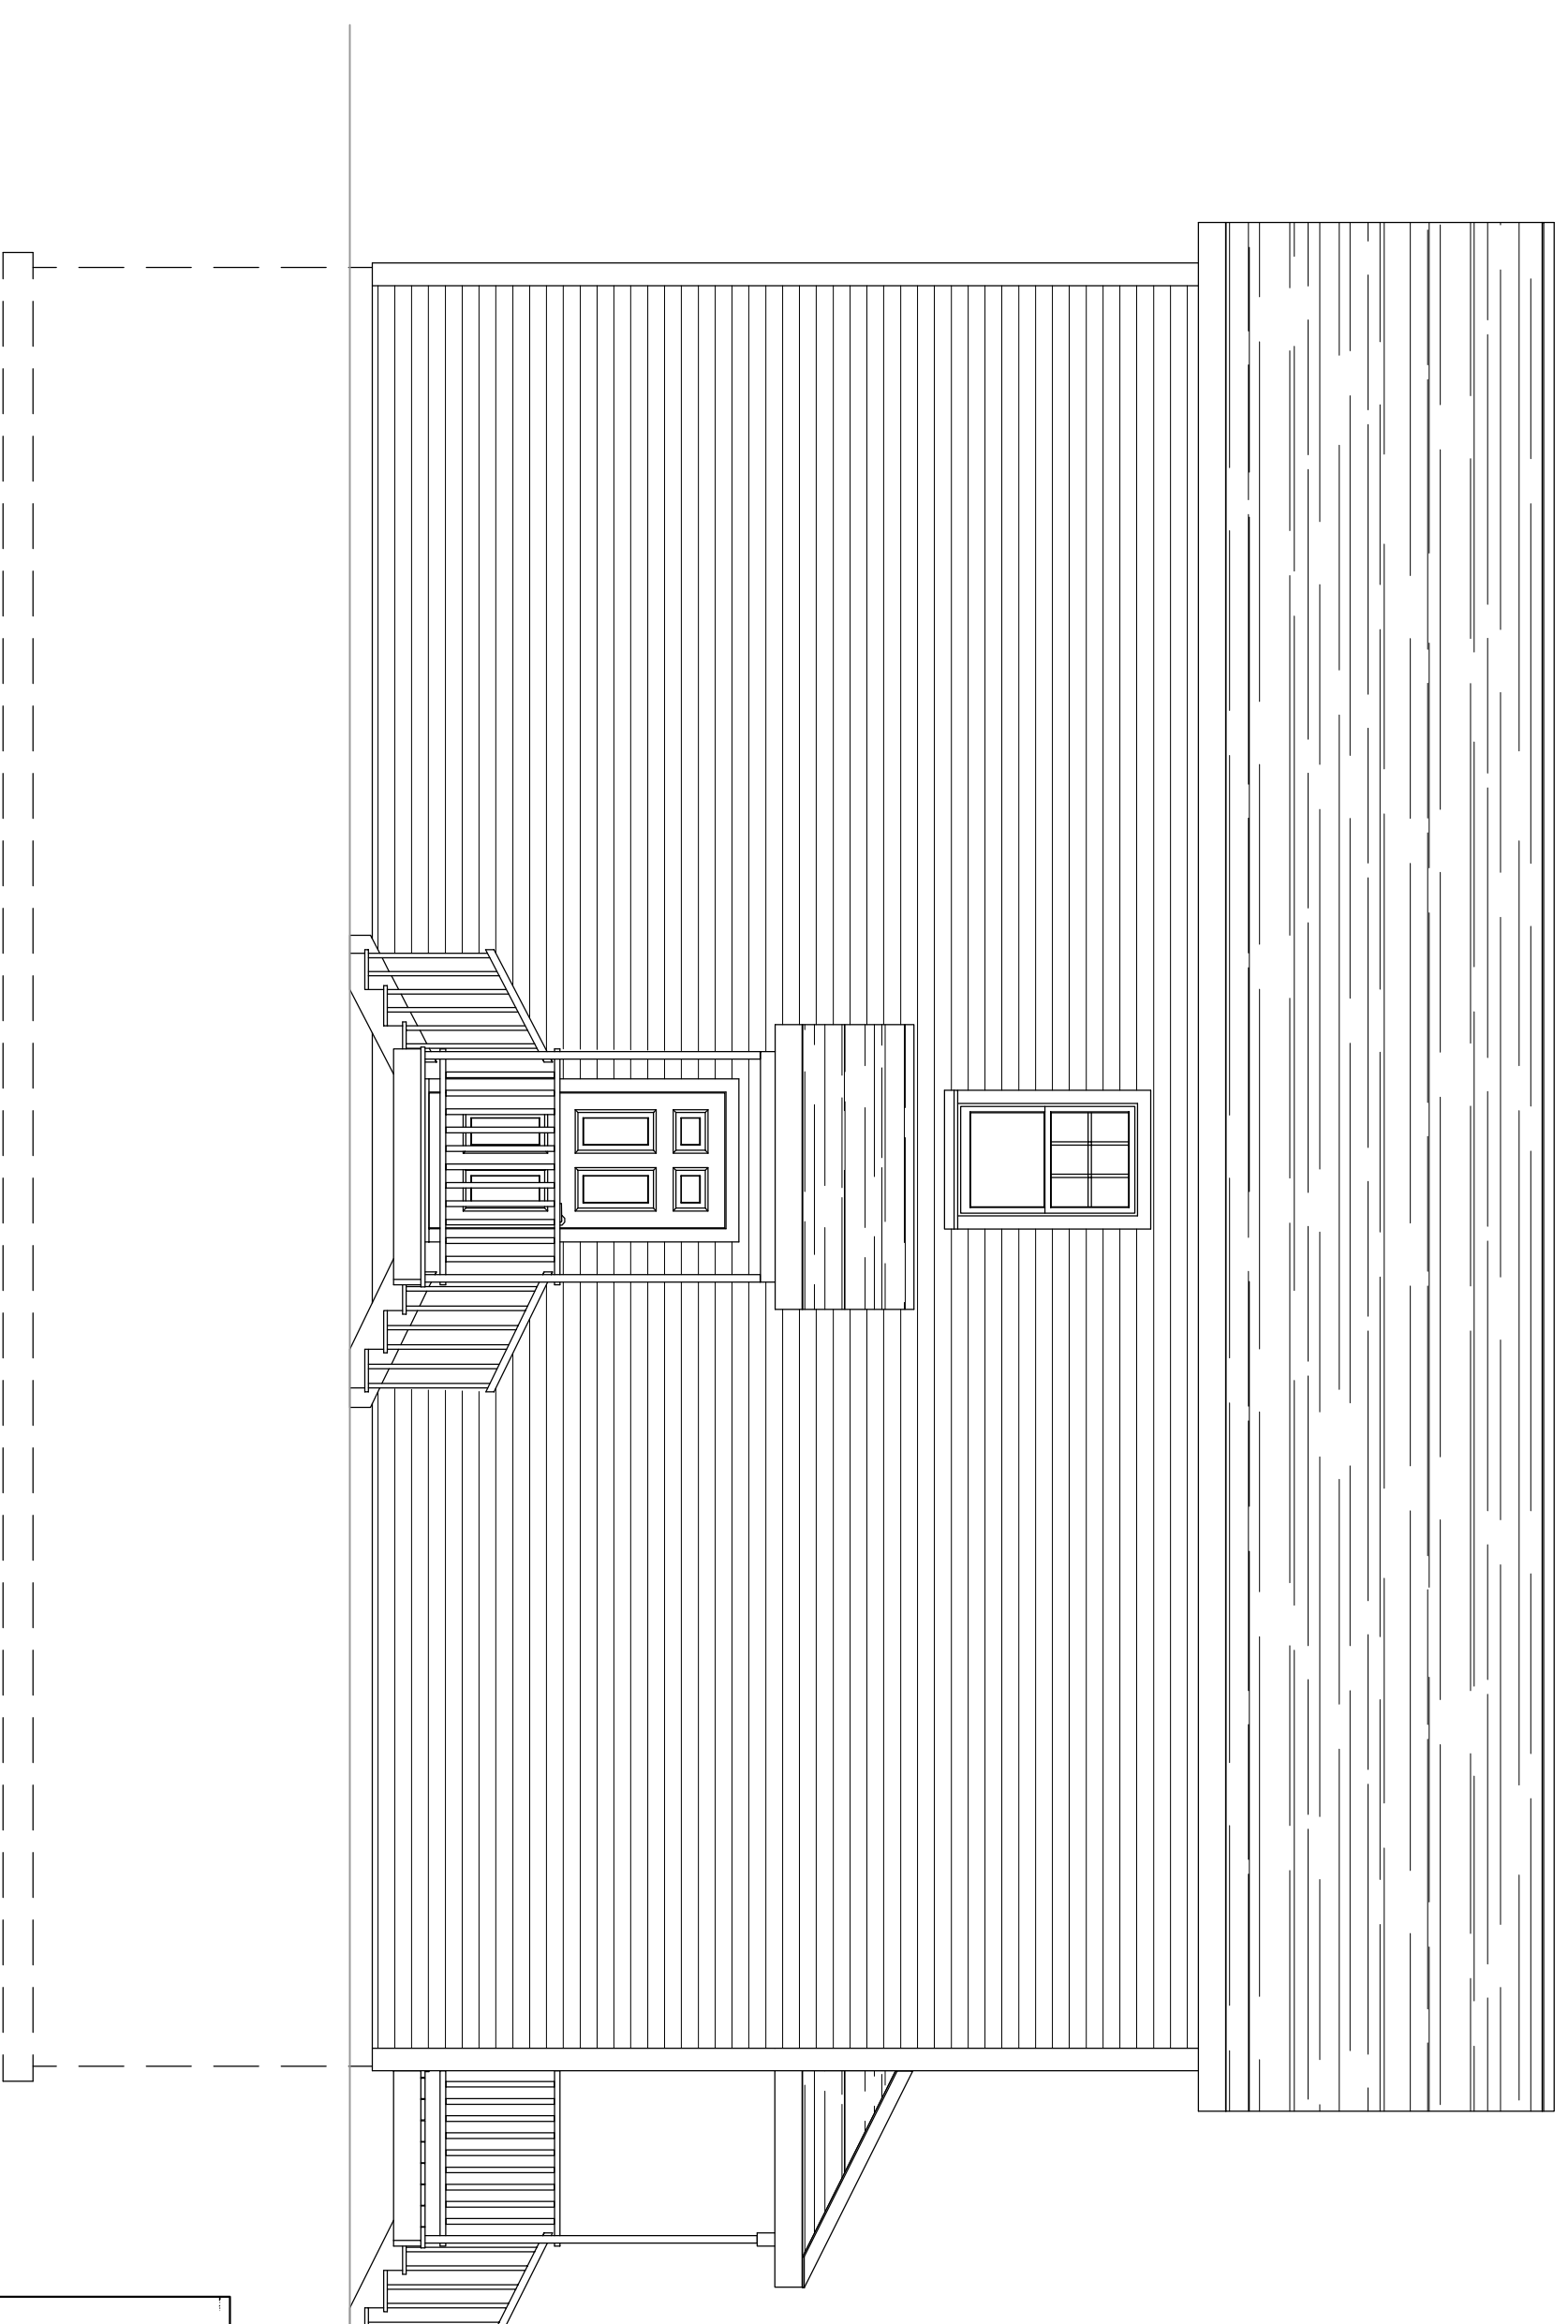

LEFT SIDE ELEVATION
Scale: 1/4" = 1'-0"

FOR PERMIT
ISSUED
2/23/17

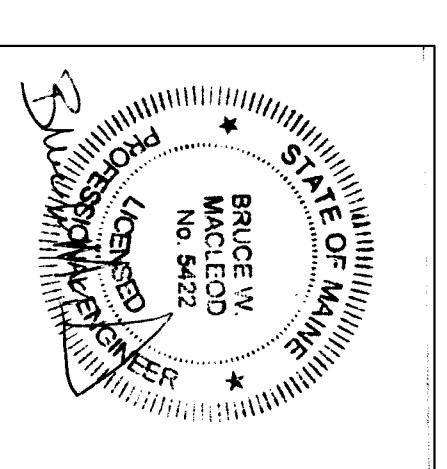

Macleod Structural Engineers, Inc. 90 Bridge Street, Suite 202, Westbrook, Maine 04092 207.239.0980	
167-169 Woodford Street Portland, Maine	
TITLE:	EXTERIOR ELEVATIONS
DATE:	1/27/17
SCALE:	as noted
DRAWN BY:	BWM
PROJ. NO.:	207-200
DRAWING NUMBER:	A-2.0