


SECOND FLOOR PLAN


Scale: 1/4" = 1'-0"

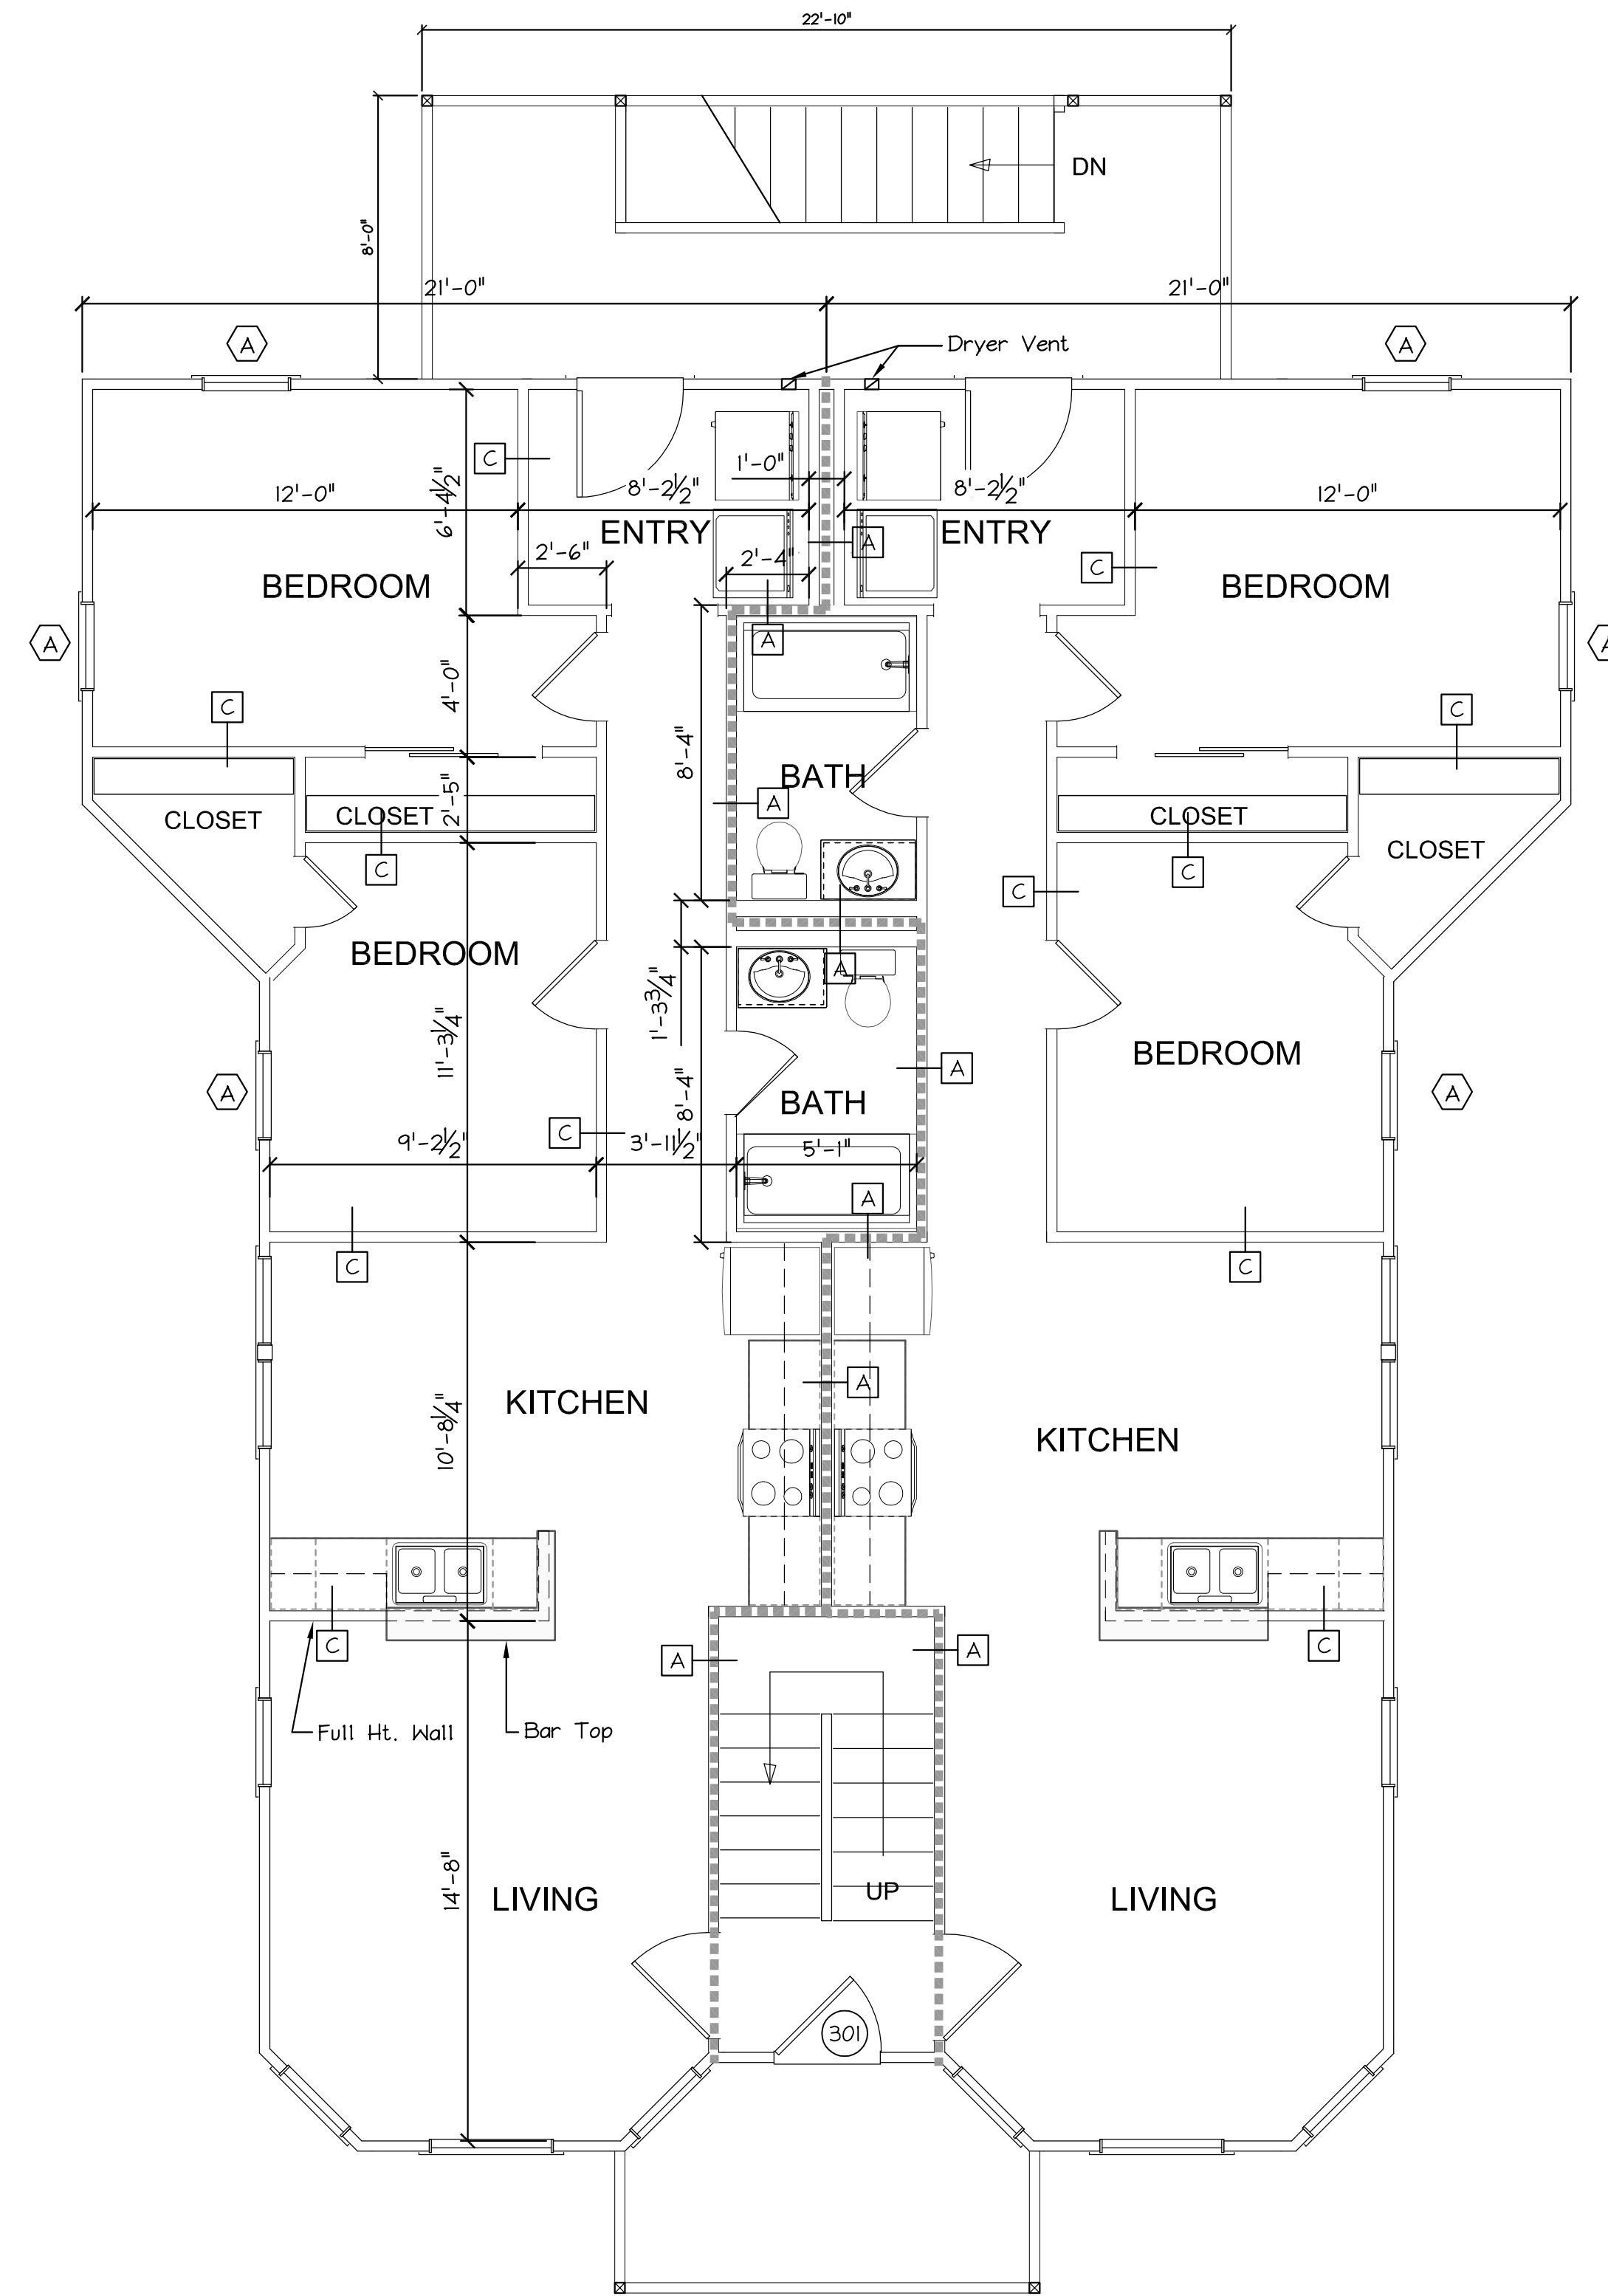

THIRD FLOOR PLAN

Scale: 1/4" = 1'-0"

LEGEND:
 - - - - - = RATED WALL TYPE "A"
 Interior Partitions = Type "C" Unless Noted
 Exterior Walls = Existing to Remain.
 Repairs to Match Existing.

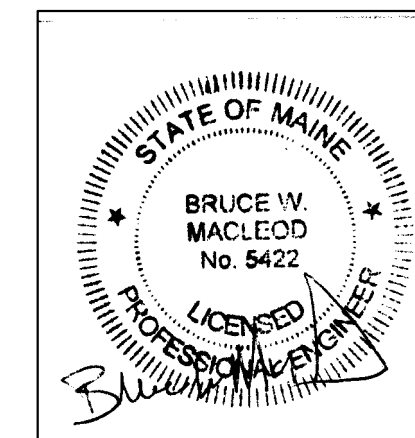

MacLeod Structural Engineers, PA		
90 Bridge Street Ste252 Westbrook, Maine 04038 207.839.0980		
732 Forest Ave.		
Portland, Maine		
TITLE: Floor Plans		
DATE: 4/25/17	DRAWN BY: BIM	DRAWING NUMBER:
SCALE: as noted	PROJ NO: 2017-031	A-1.1