




FRONT DECK FRAMING PLAN  
Scale: 3/8" = 1'-0"

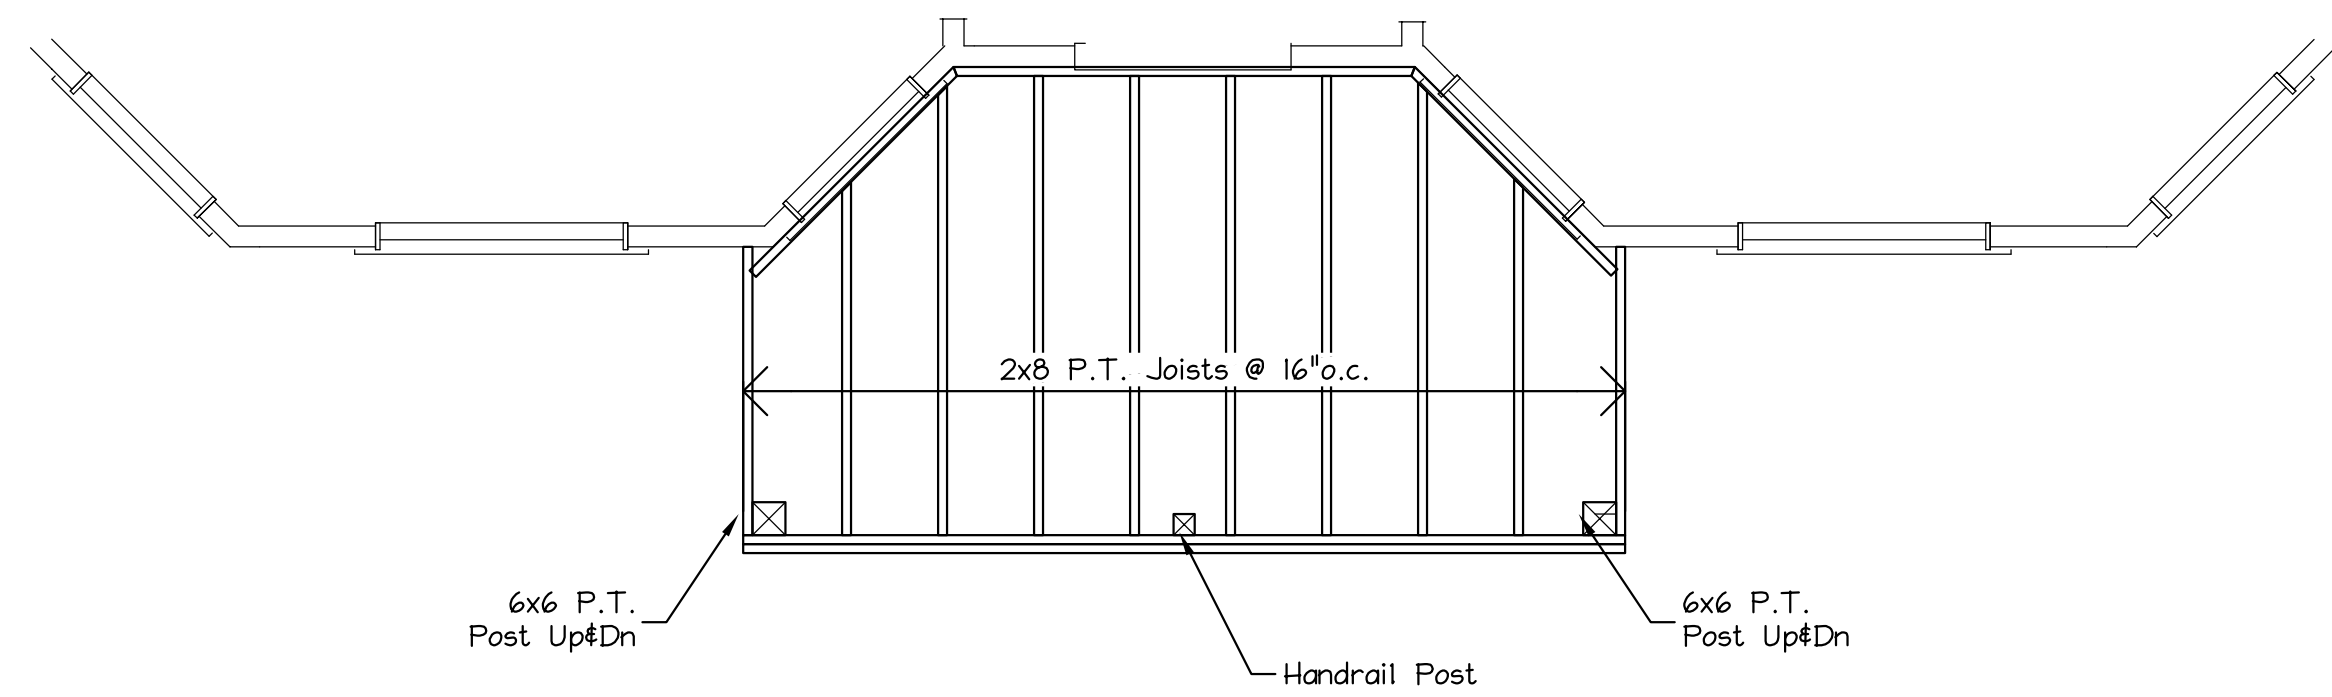


2ND FLOOR FRONT DECK FRAMING PLAN  
Scale: 3/8" = 1'-0"

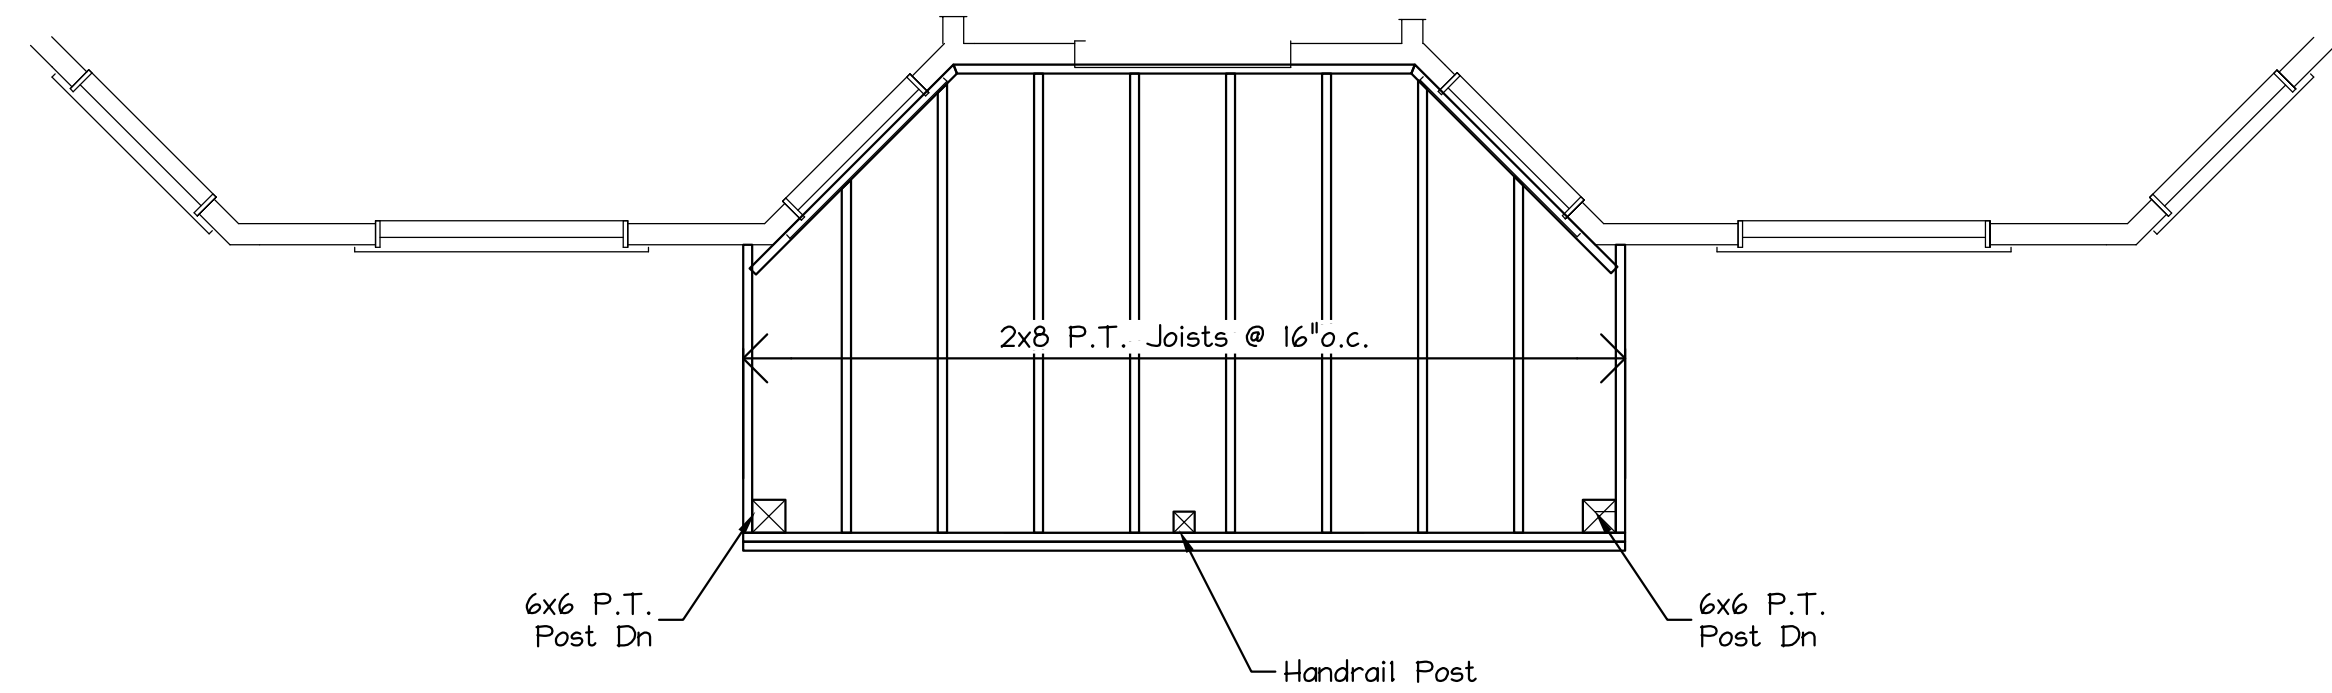

3RD FLOOR FRONT DECK FRAMING PLAN  
Scale: 3/8" = 1'-0"

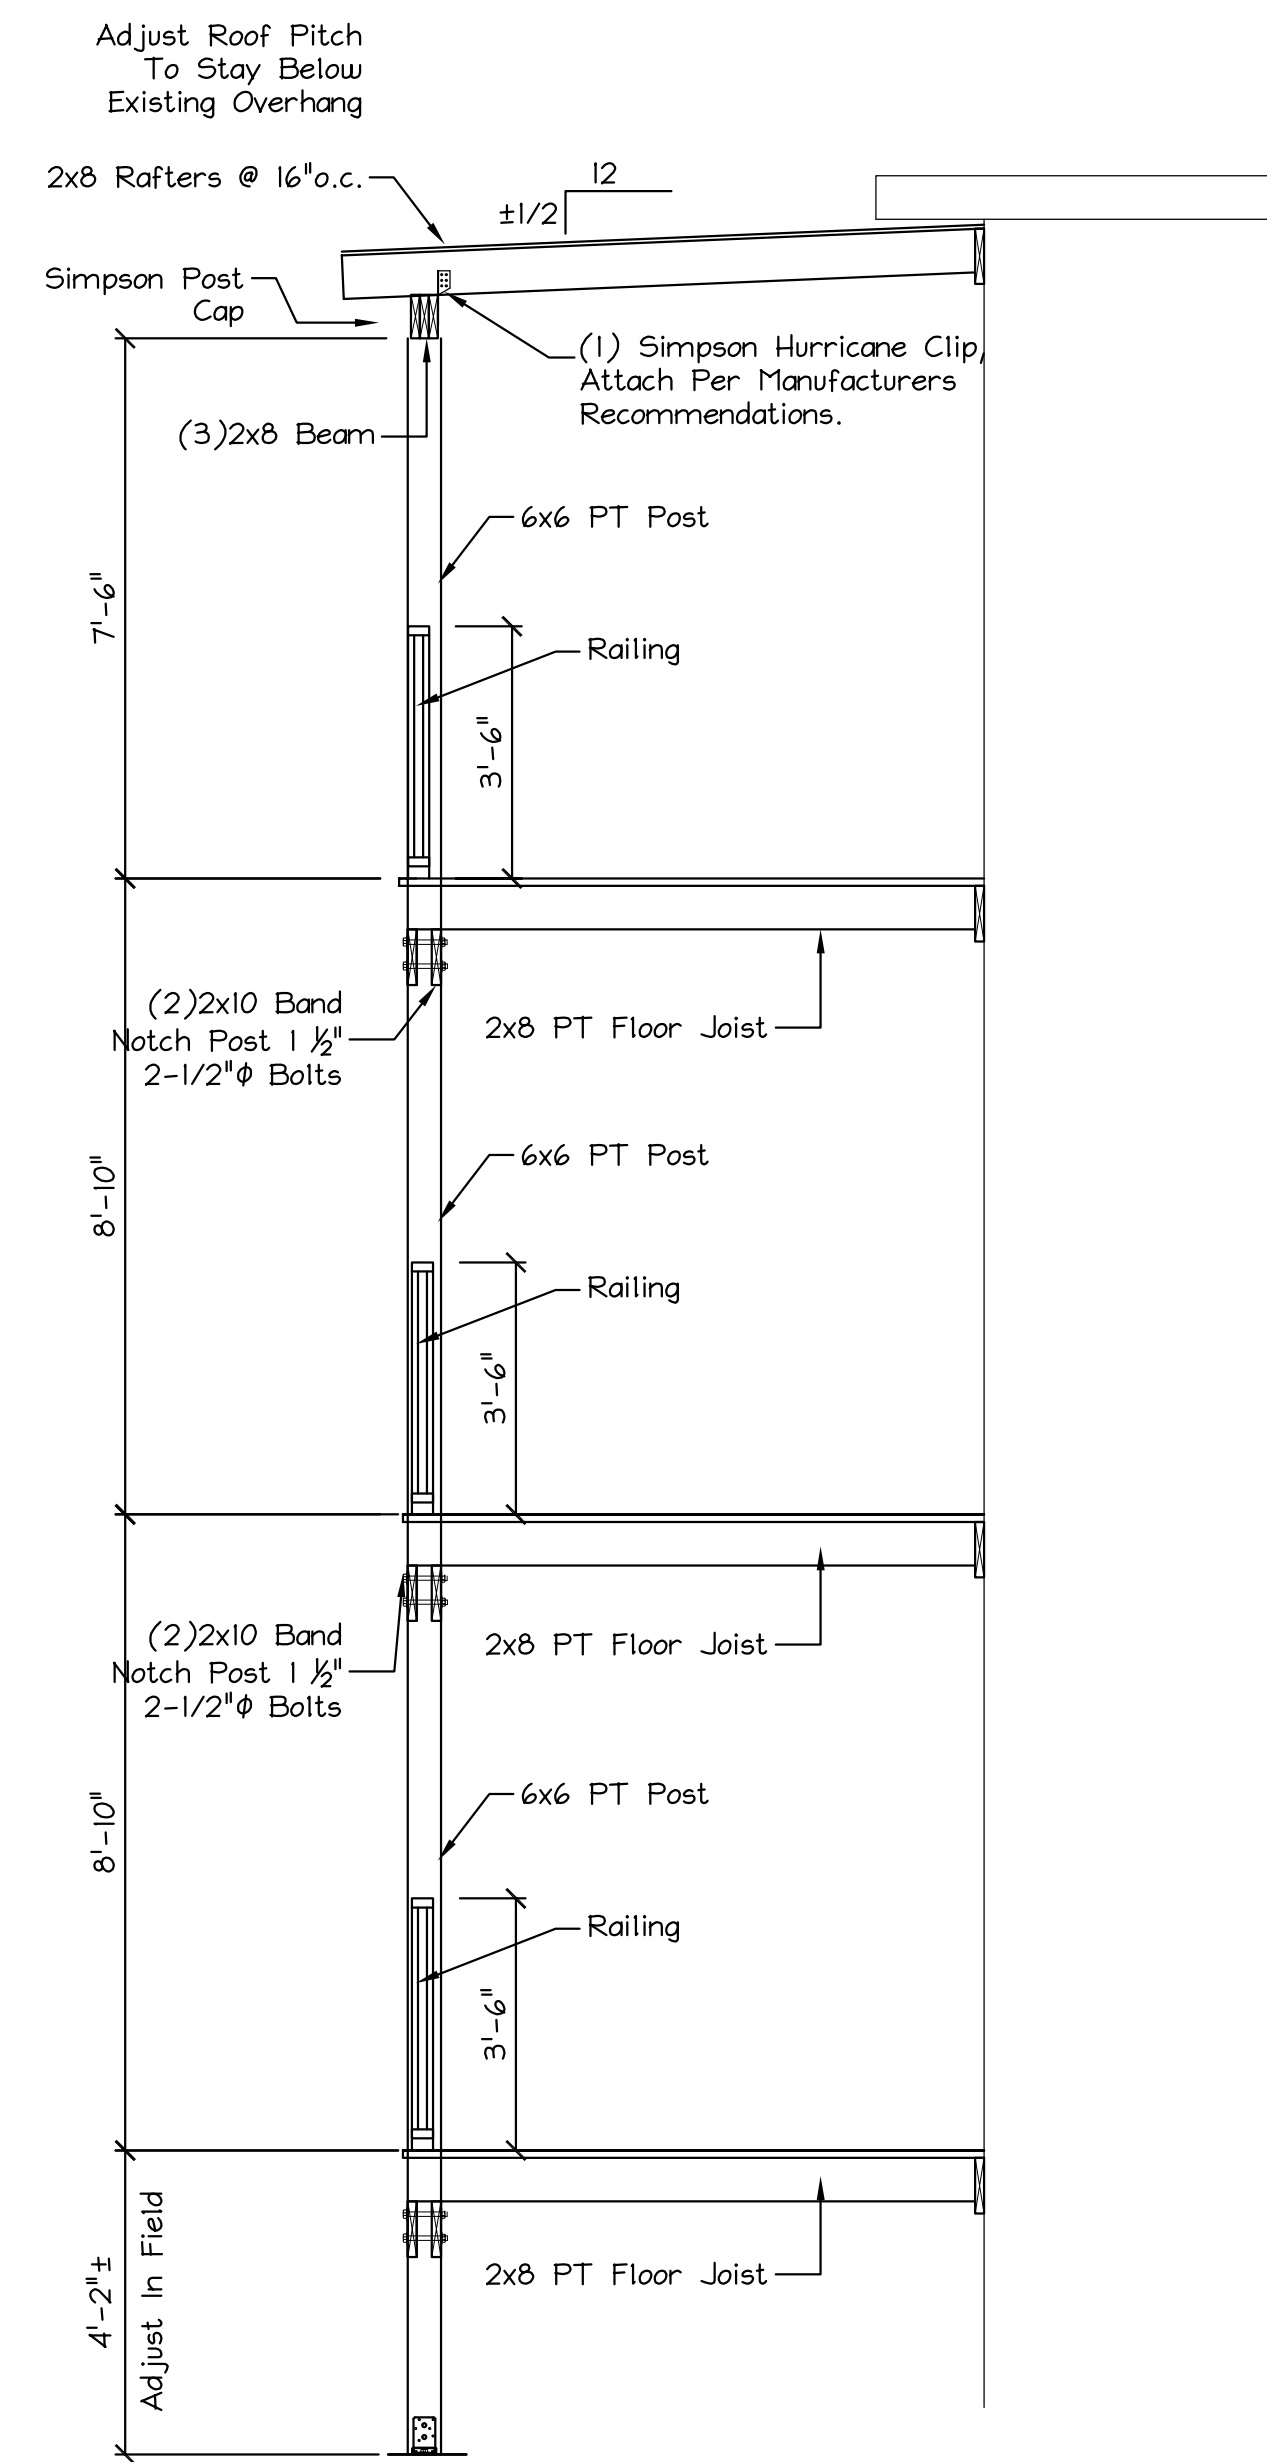


SECTION 1A  
Scale: 3/8" = 1'-0"

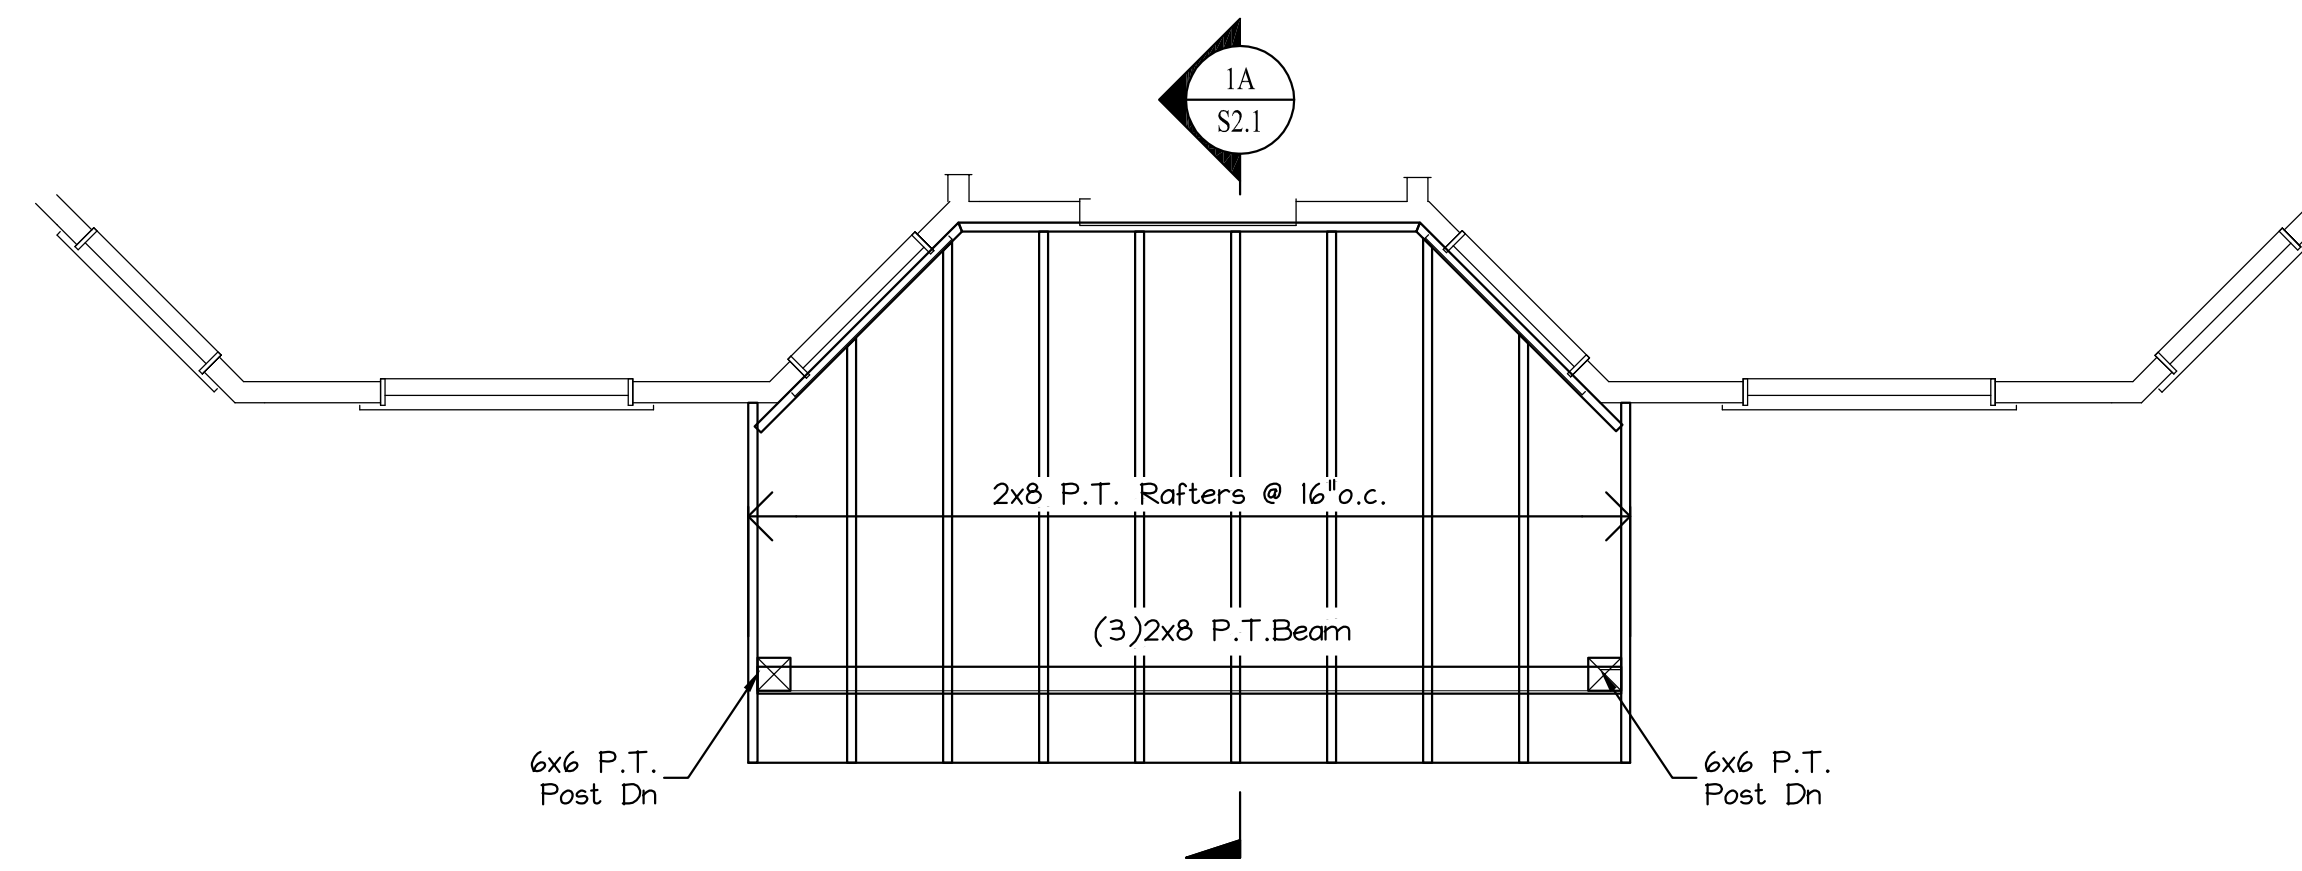

FRONT DECK ROOF FRAMING PLAN  
Scale: 3/8" = 1'-0"

ISSUED  
7/7/17

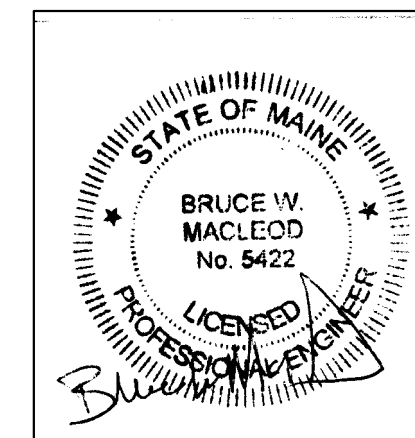

<b>MacLeod</b> Structural Engineers, PA 90 Bridge Street Ste252 Westbrook, Maine 04038 207.839.0980		
732 Forest Ave.		
Portland, Maine		
TITLE: Front Deck Framing Plans & Foundation		
DATE: 4/25/17	DRAWN BY: BIM	DRAWING NUMBER: S-21
SCALE: as noted	PROJ NO: 2017-031	