


SECOND FLOOR PLAN
Scale: 1/4" = 1'-0"

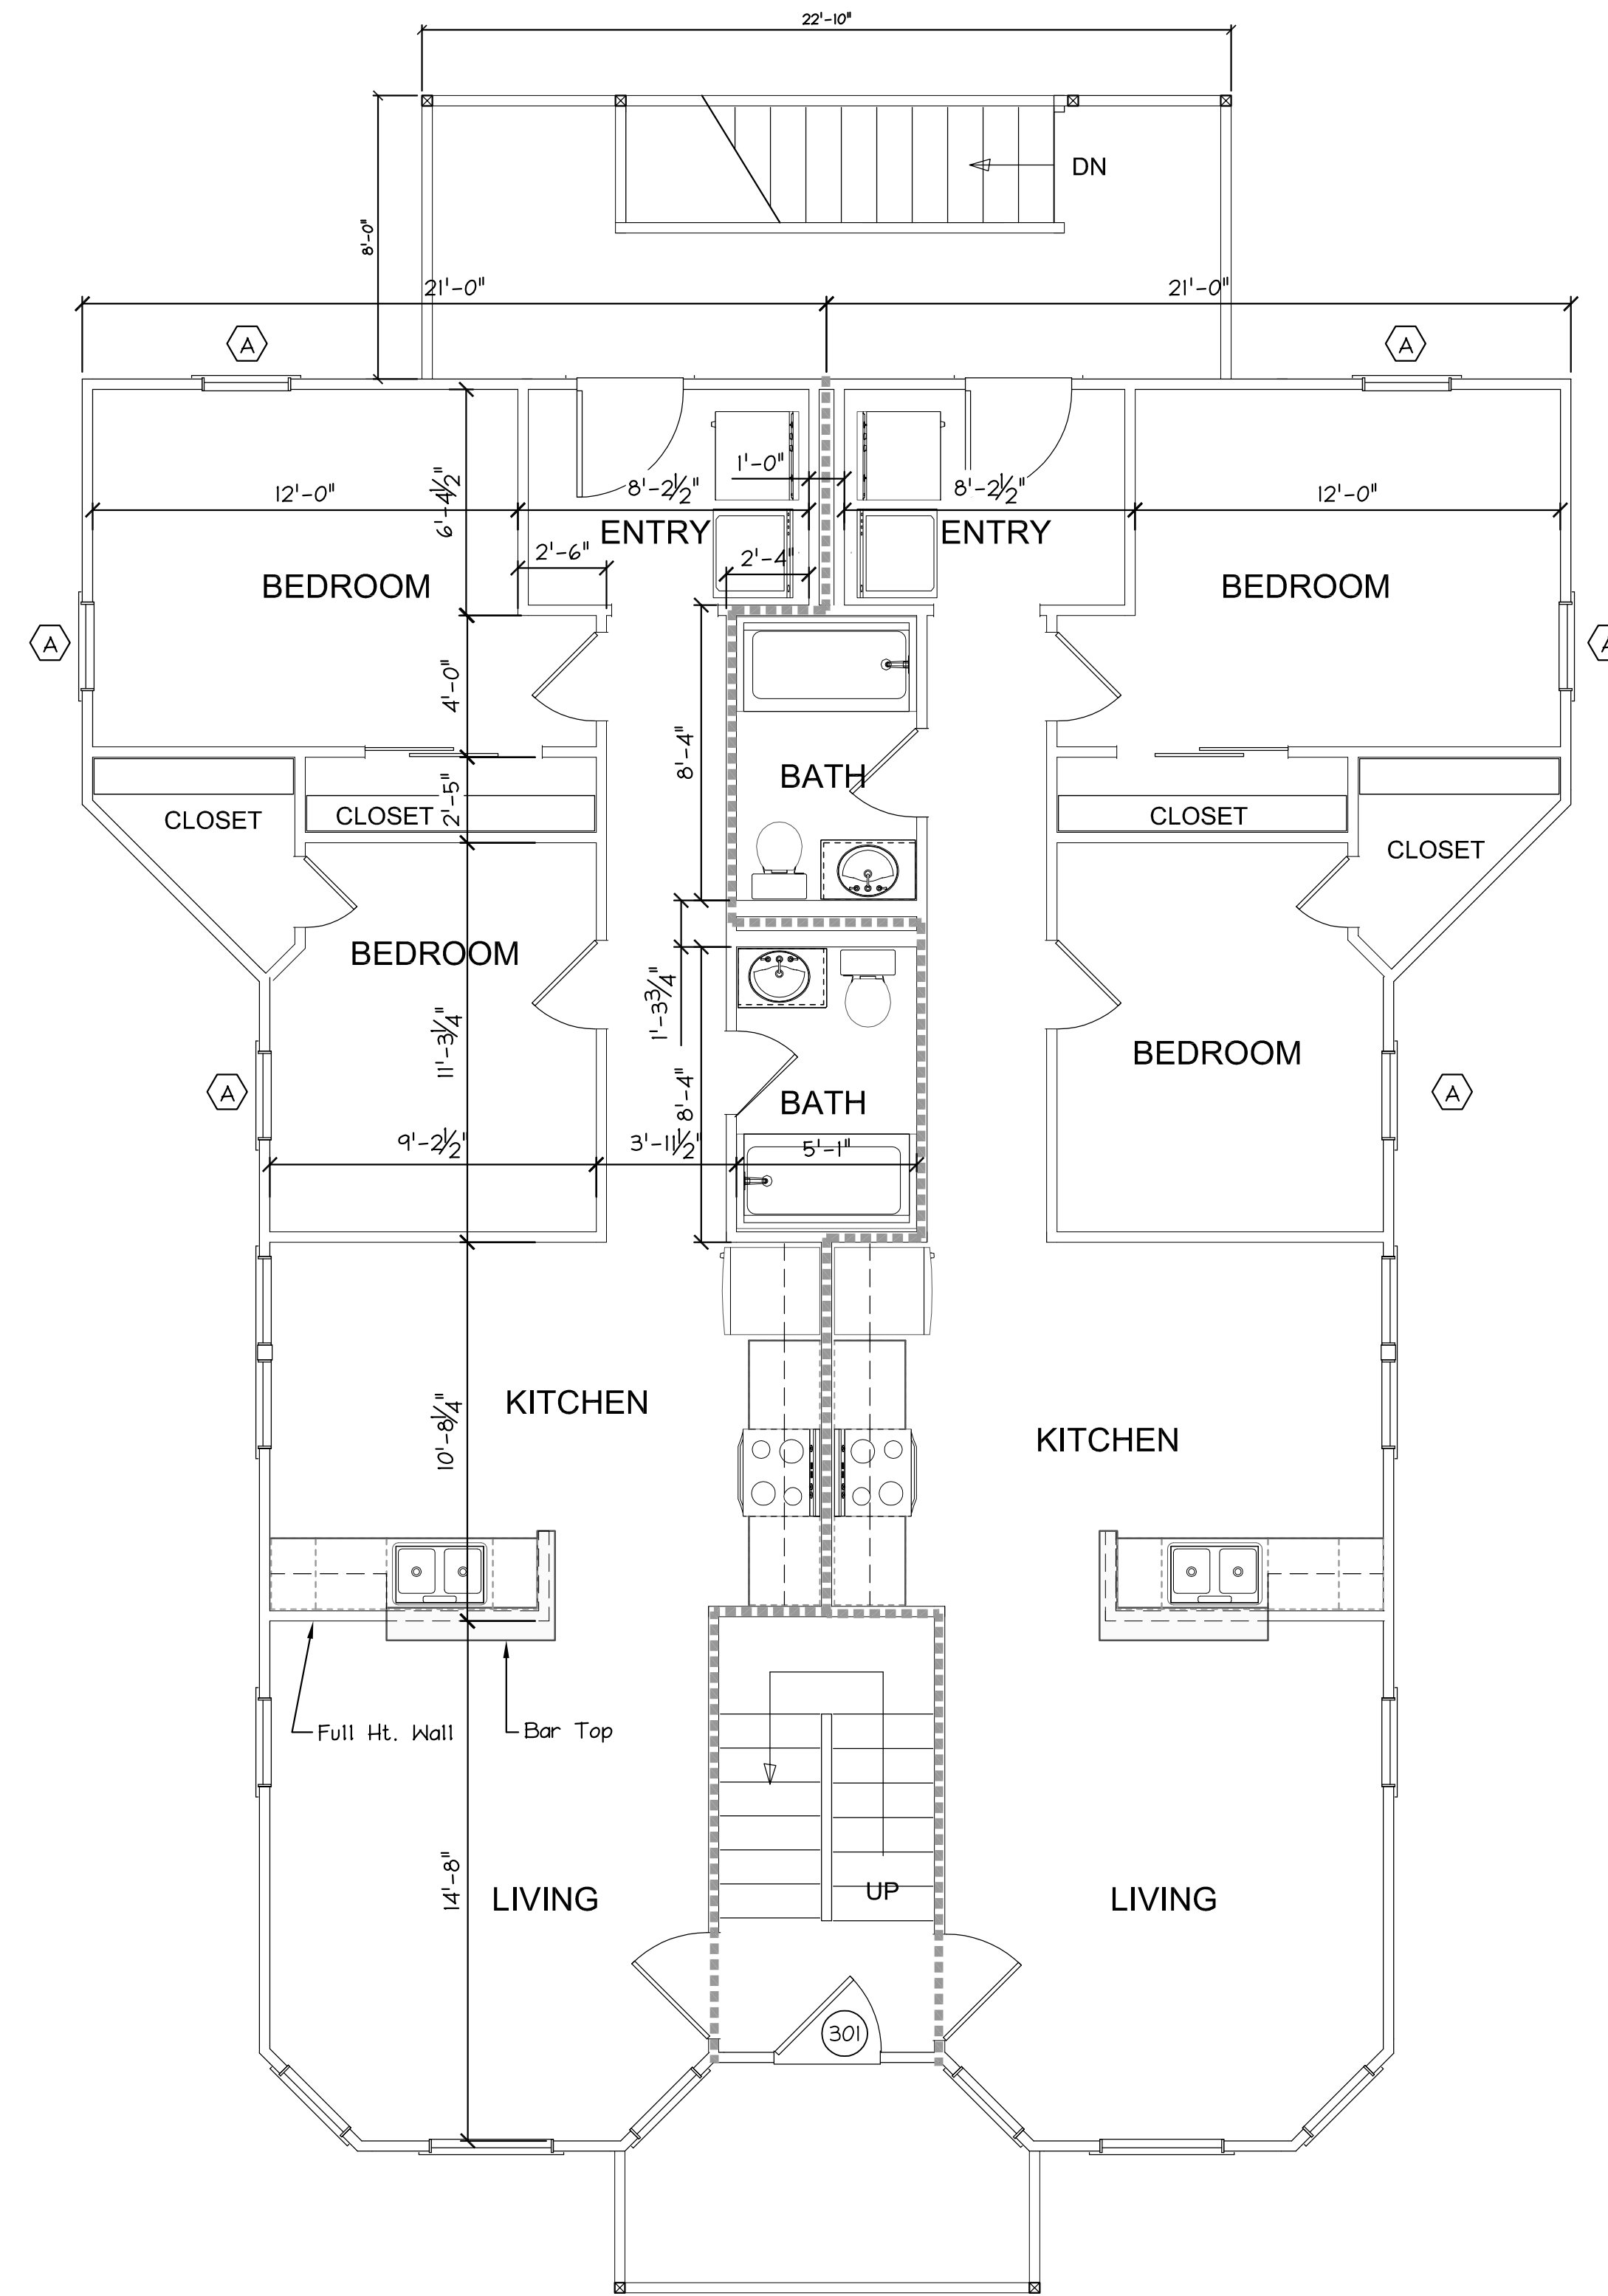

THIRD FLOOR PLAN
Scale: 1/4" = 1'-0"

The first floor is the same design as the 2nd and 3rd.

MacLeod Structural Engineers, PA		
90 Bridge Street Ste252 Westbrook, Maine 04038 207.839.0980		
732 Forest Ave.		
Portland, Maine		
TITLE: Floor Plans		
DATE: 4/25/17	DRAWN BY: BIM	DRAWING NUMBER:
SCALE: as noted	PROJ NO: 2017-031	A-1.1