

#	DATE	DESCRIPTION
I	10/03/08	CHANGED ROOF FRAMING

CURRENT REVISION

726 FOREST AVE.
BUILDING REMODEL

PORTLAND
MAINE

Copyright © 2008 MacLeod Structural Engineers, P.A.
Reproduction of This Document Without The Written Consent of
MacLeod Structural Engineers, P.A. is Prohibited.

M

404 Main Street
Gorham, Maine 04038
phone: (207) 839-0980
fax: (207) 839-0982

MacLeod Structural Engineers, P.A.



ME License 05422 MA License 45530
NJ License 23661 RI License 07910
NY License 81302 NJ License 0546302


THIS DRAWING IS ISSUED

Submitted For Permit
DATE: 7/11/08


DRN BY: BNN/MSMB
CHKD BY: BWM
DATE: 7/9/08
SCALE: AS NOTED
PROJ. NO.: 2008-203

SHEET TITLE:
Roof Framing
PLANS

S1 OF 3

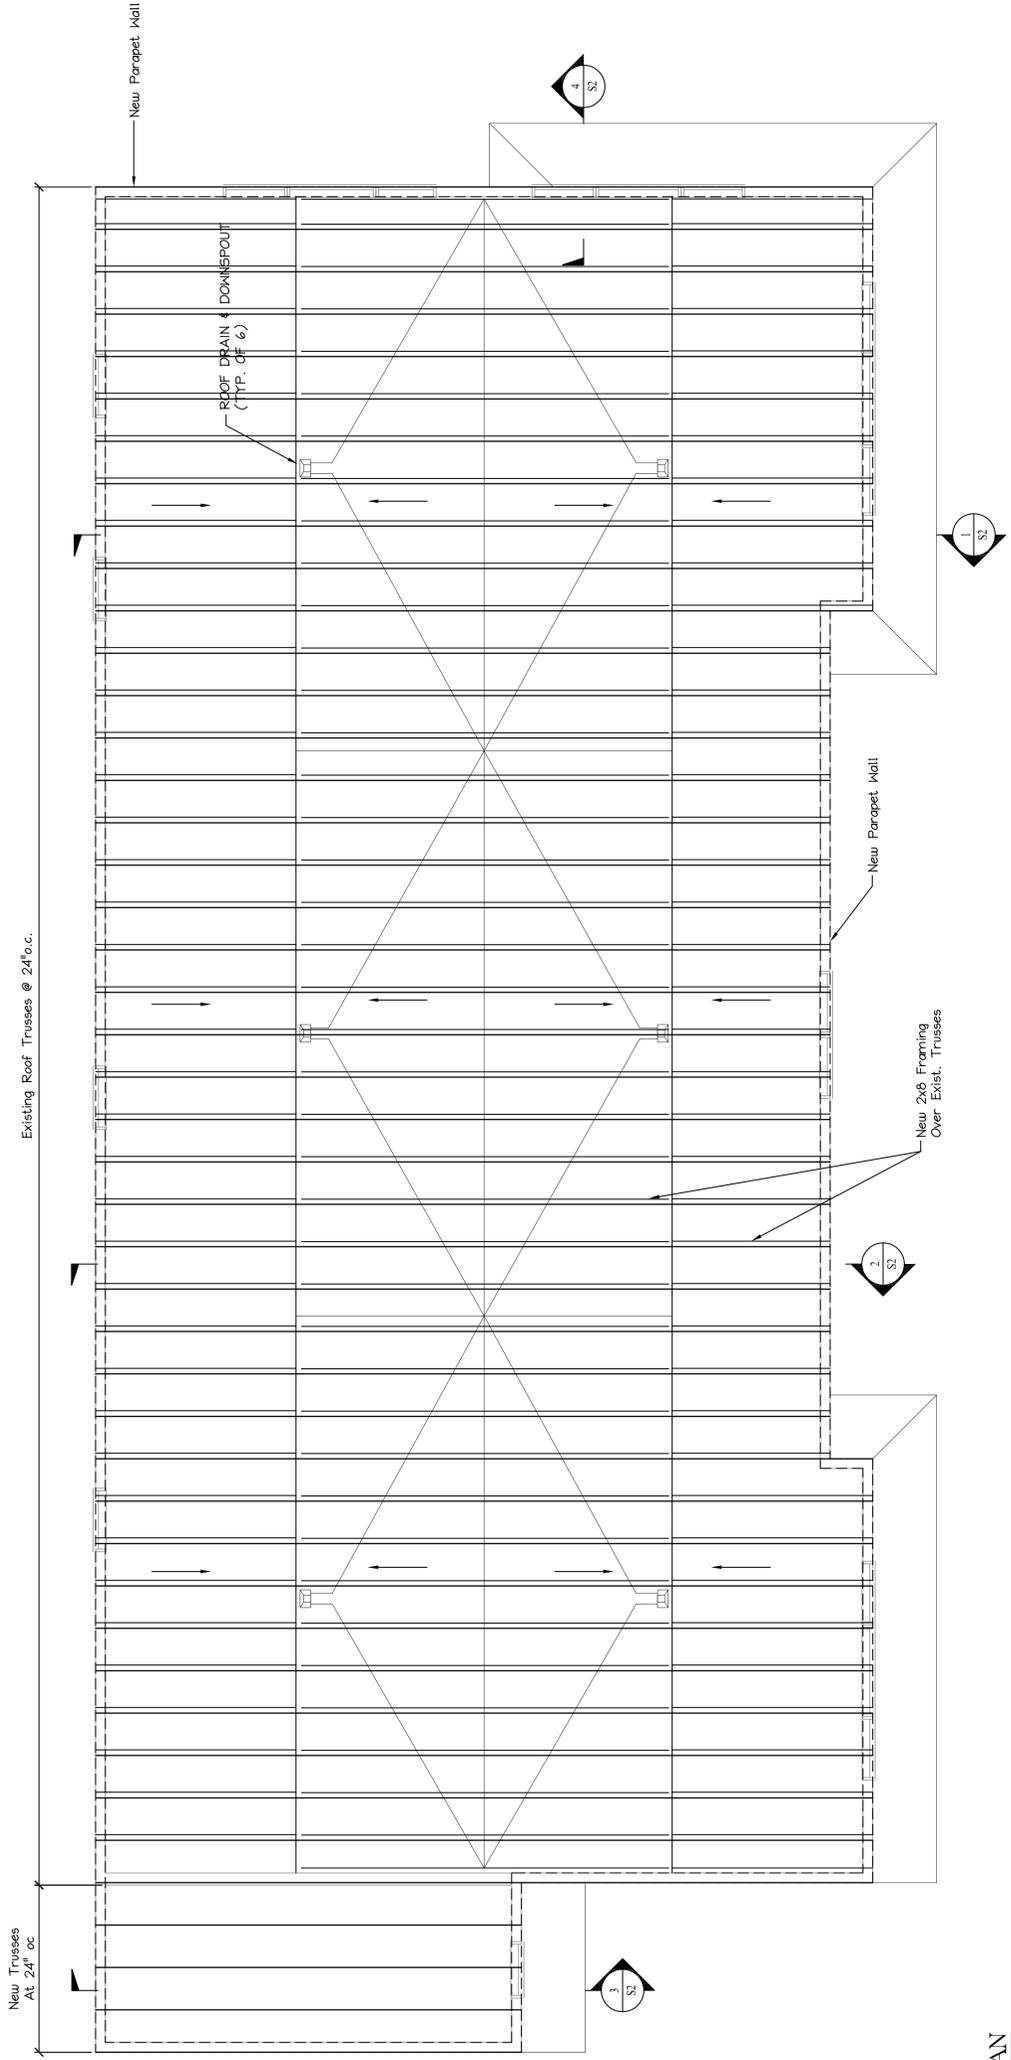

ROOF FRAMING PLAN
SCALE: 1/4" = 1'-0"

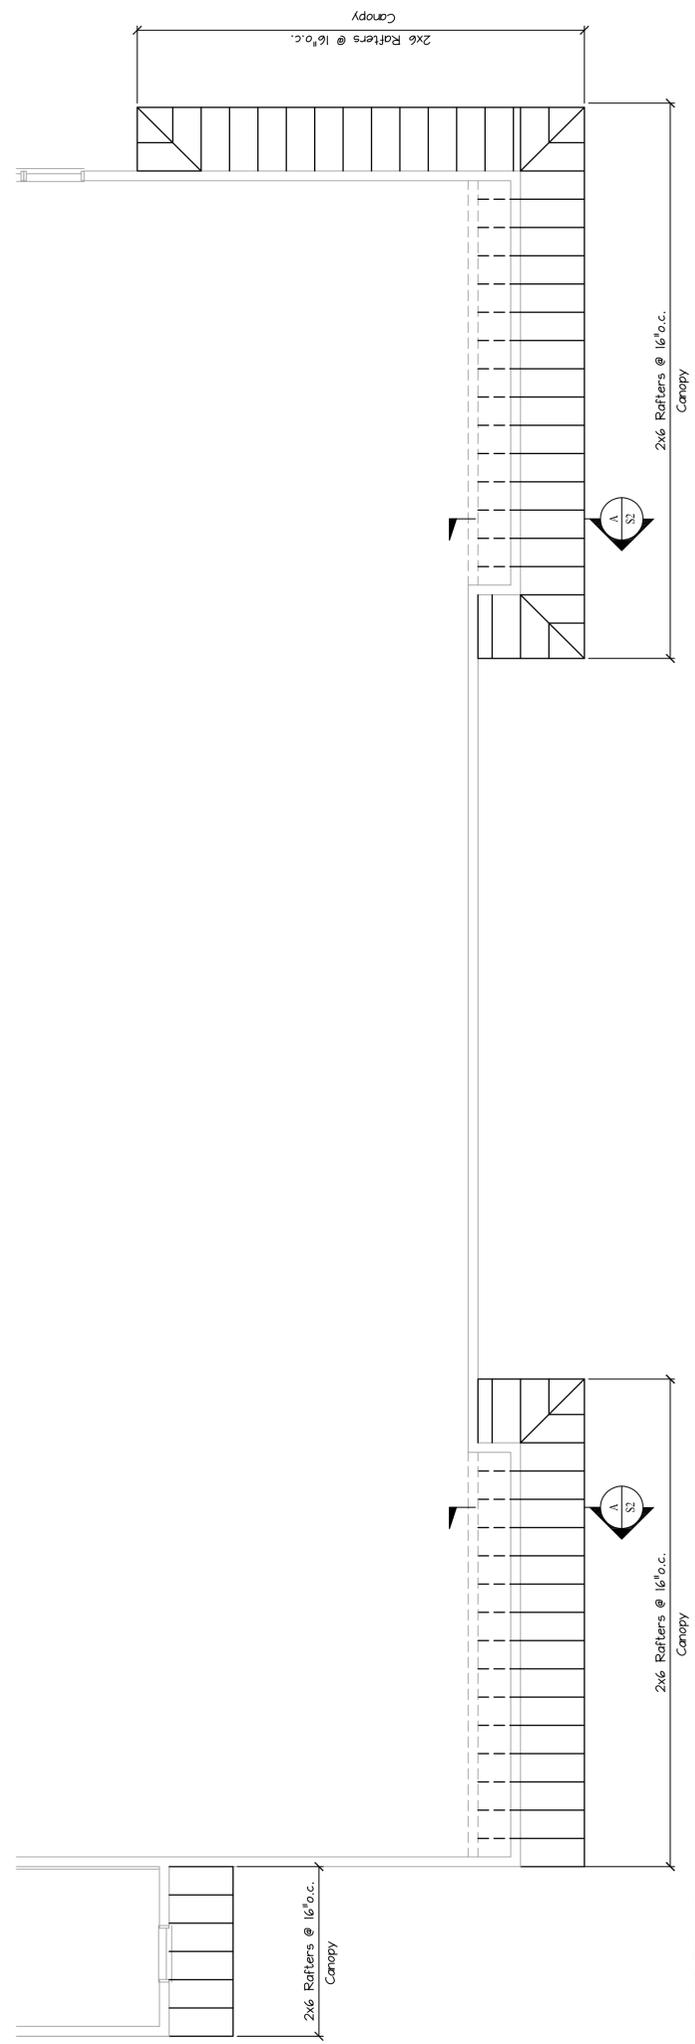

LOWER ROOF FRAMING PLAN
SCALE: 1/4" = 1'-0"