
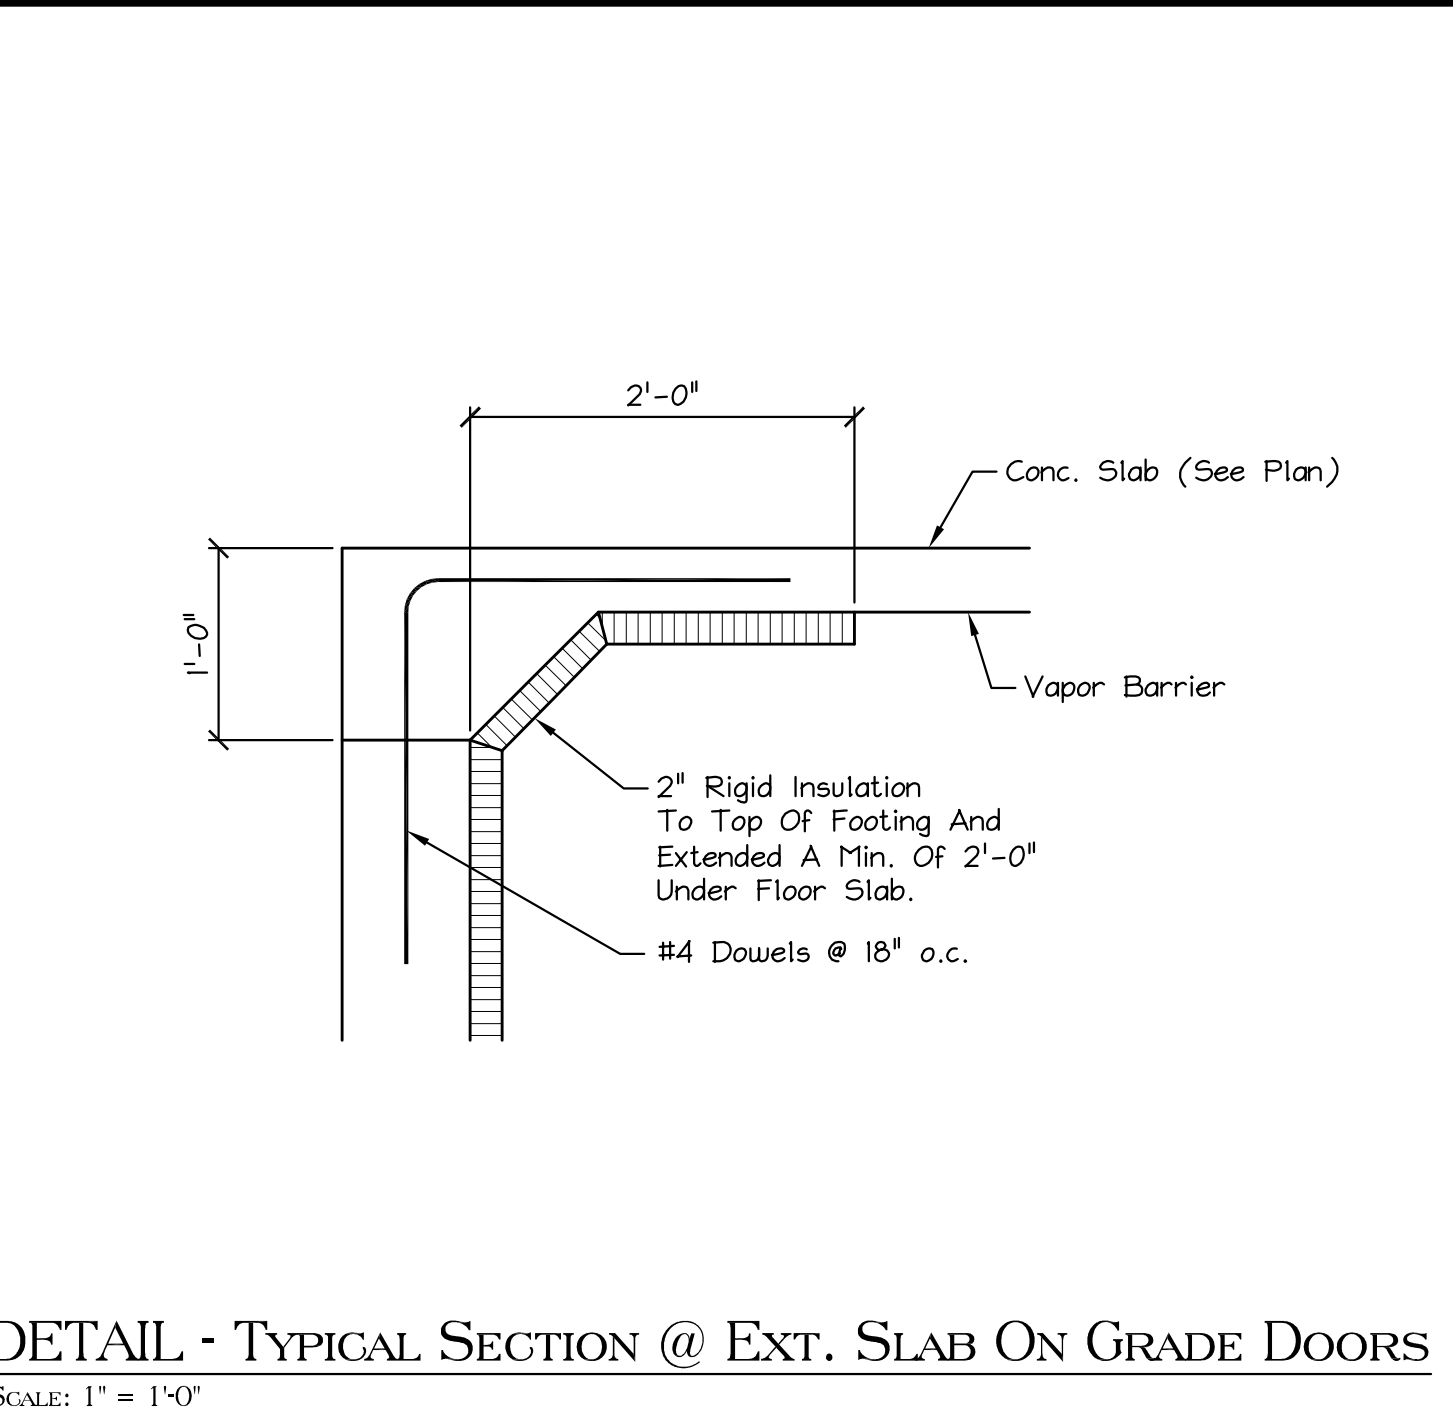
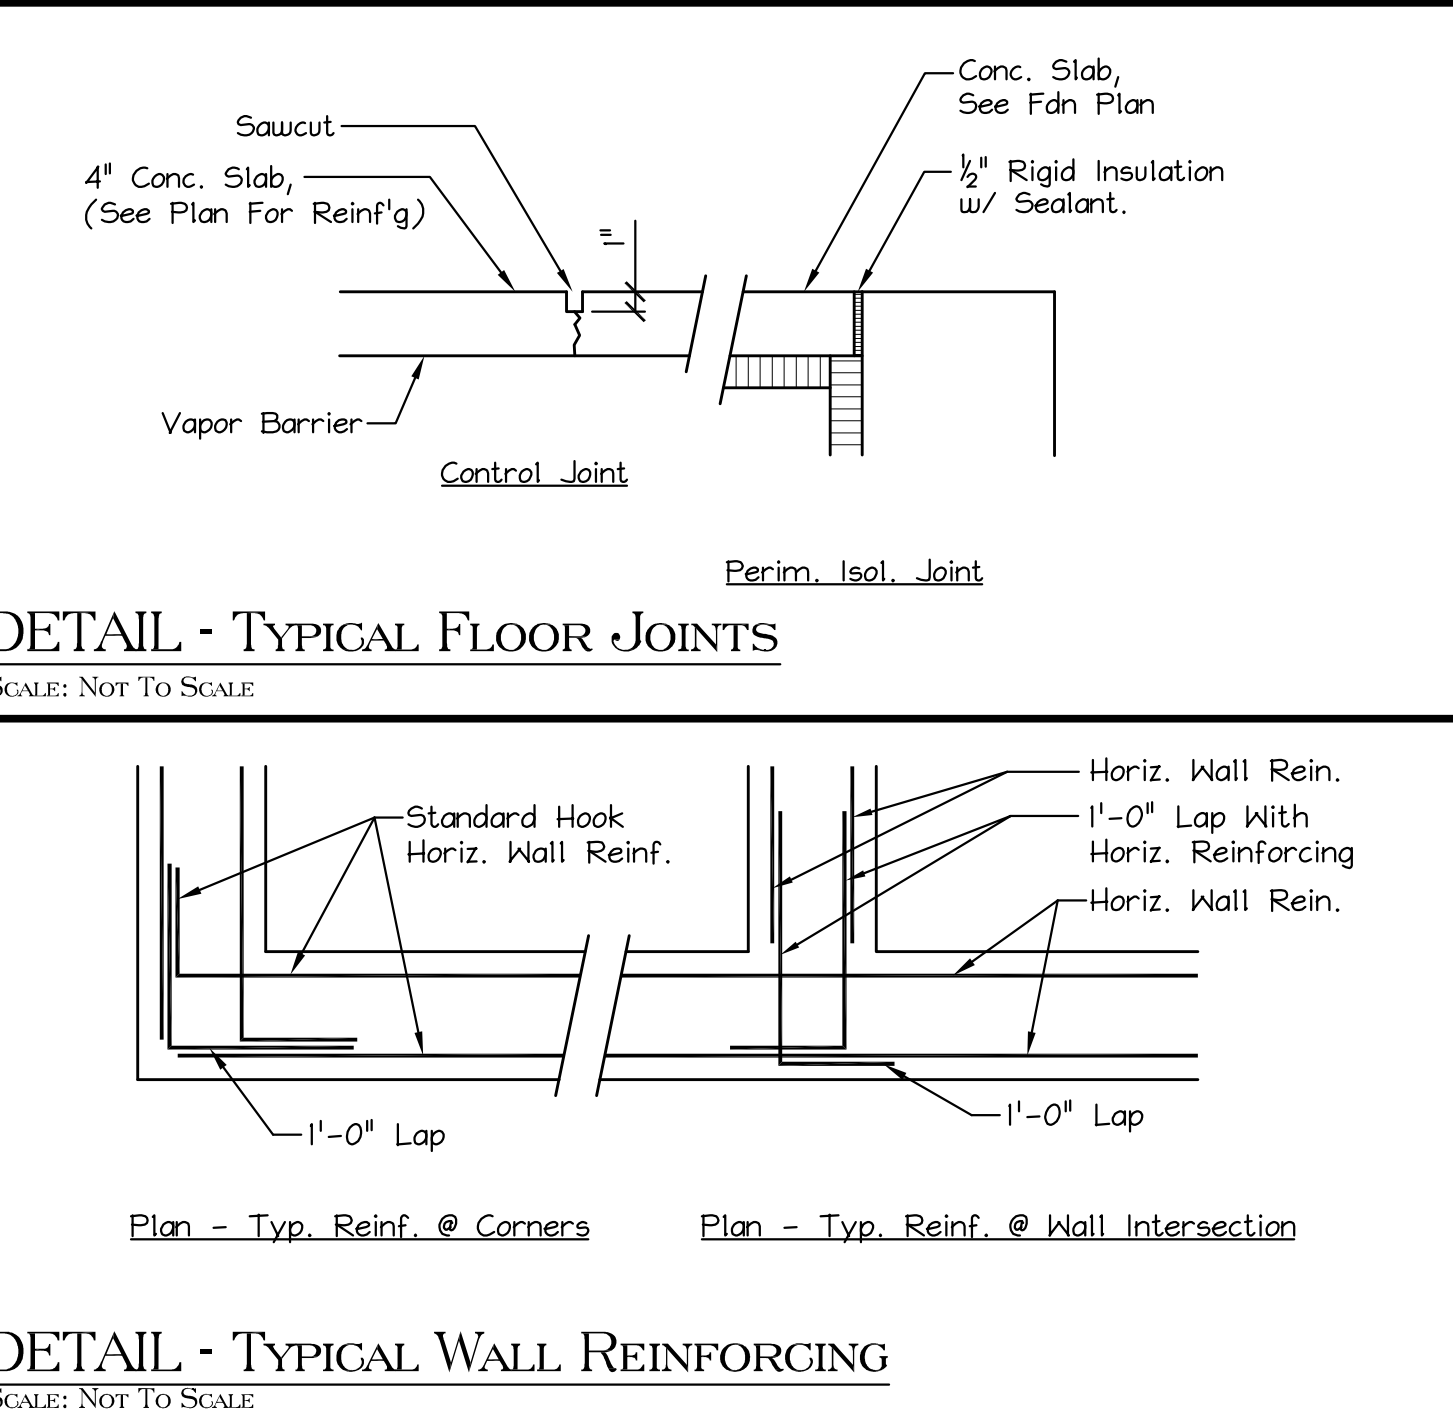
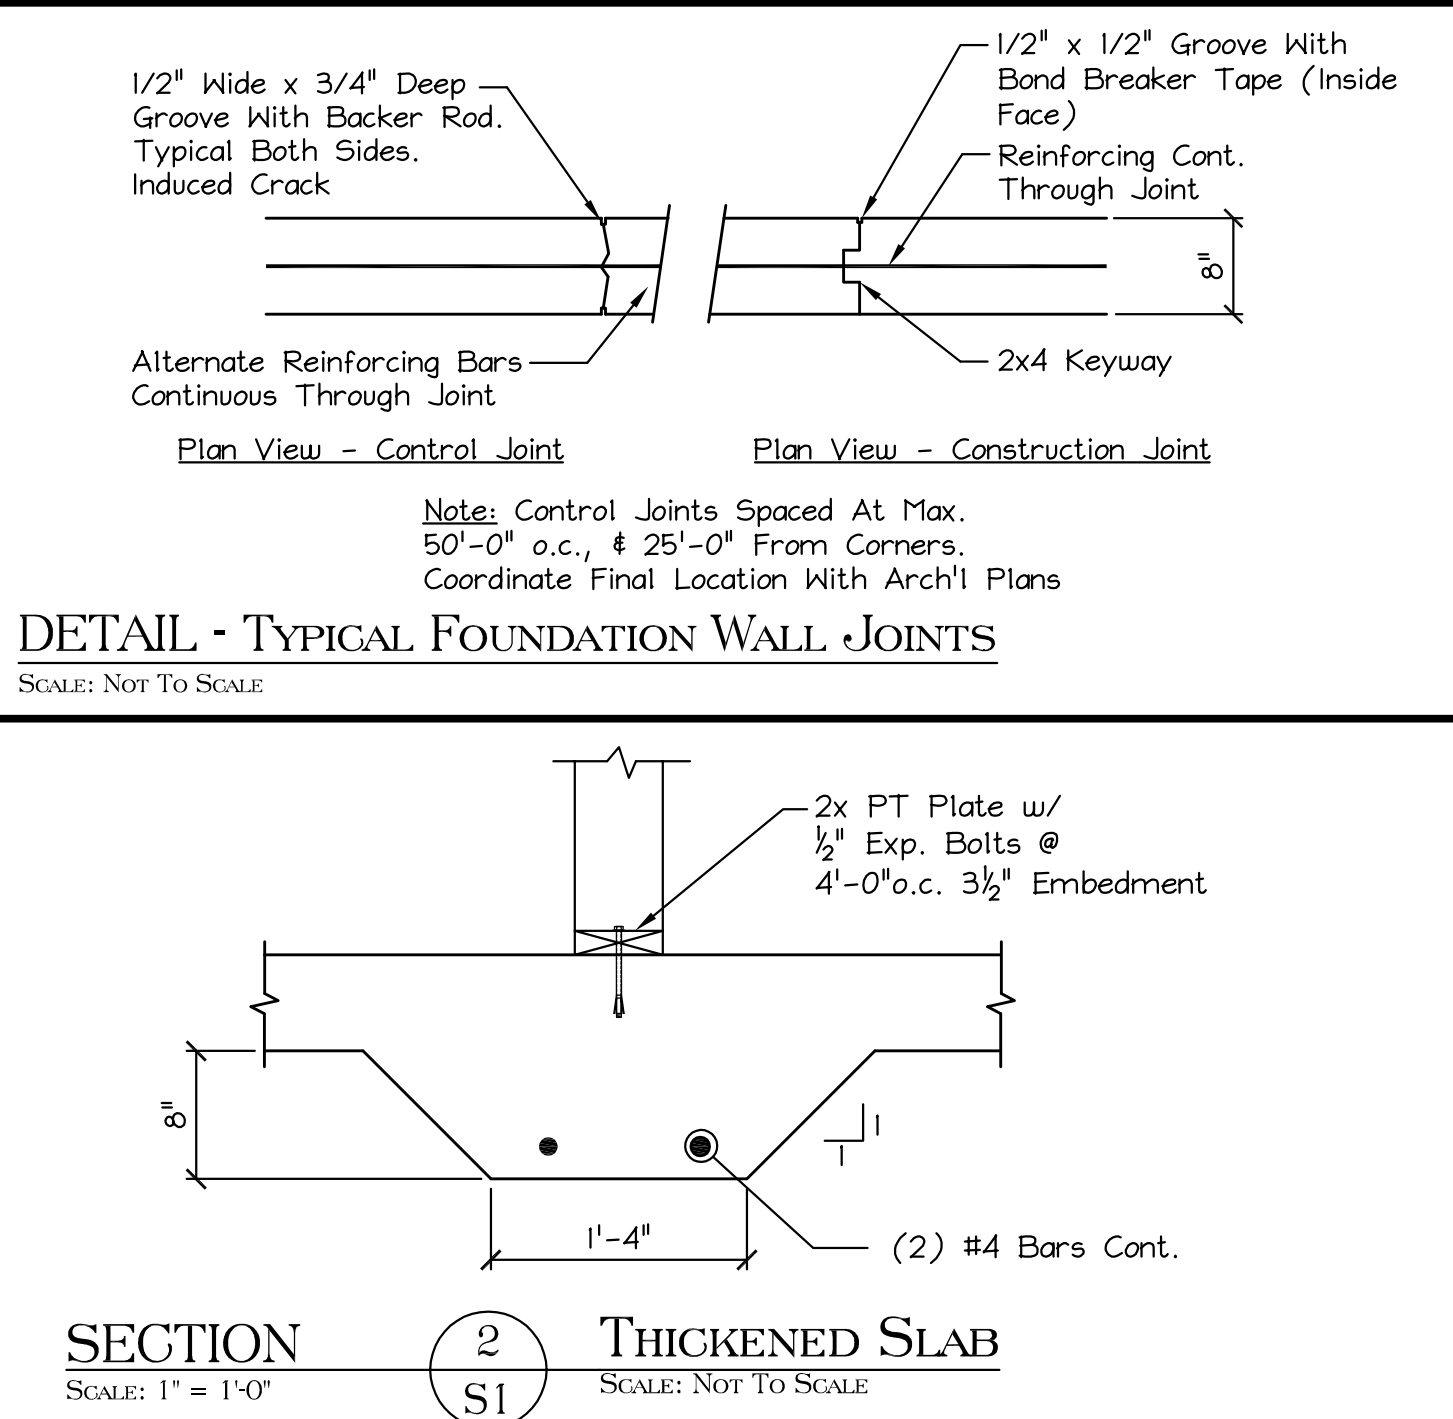


FOUNDATION PLAN
SCALE: 1/4" = 1'-0"

Foundation Notes:	
Foundation Elevations:	
Top Of Slab... EL. = (-0'-0") ±, V.I.F.	Verify With Arch'l Dwg.
Top Of Fdn. Wall... EL. = (+0'-0"), U.N.O.	
▨ Indicates Location Of Special Condition At Fdn Wall At Openings. See Typical Detail.	


NOTE: Contractor To Verify Location Of All Ext. Doors Prior To Construction. Notify Engineer If Locations Differ From That Which Are Shown On This Plan.

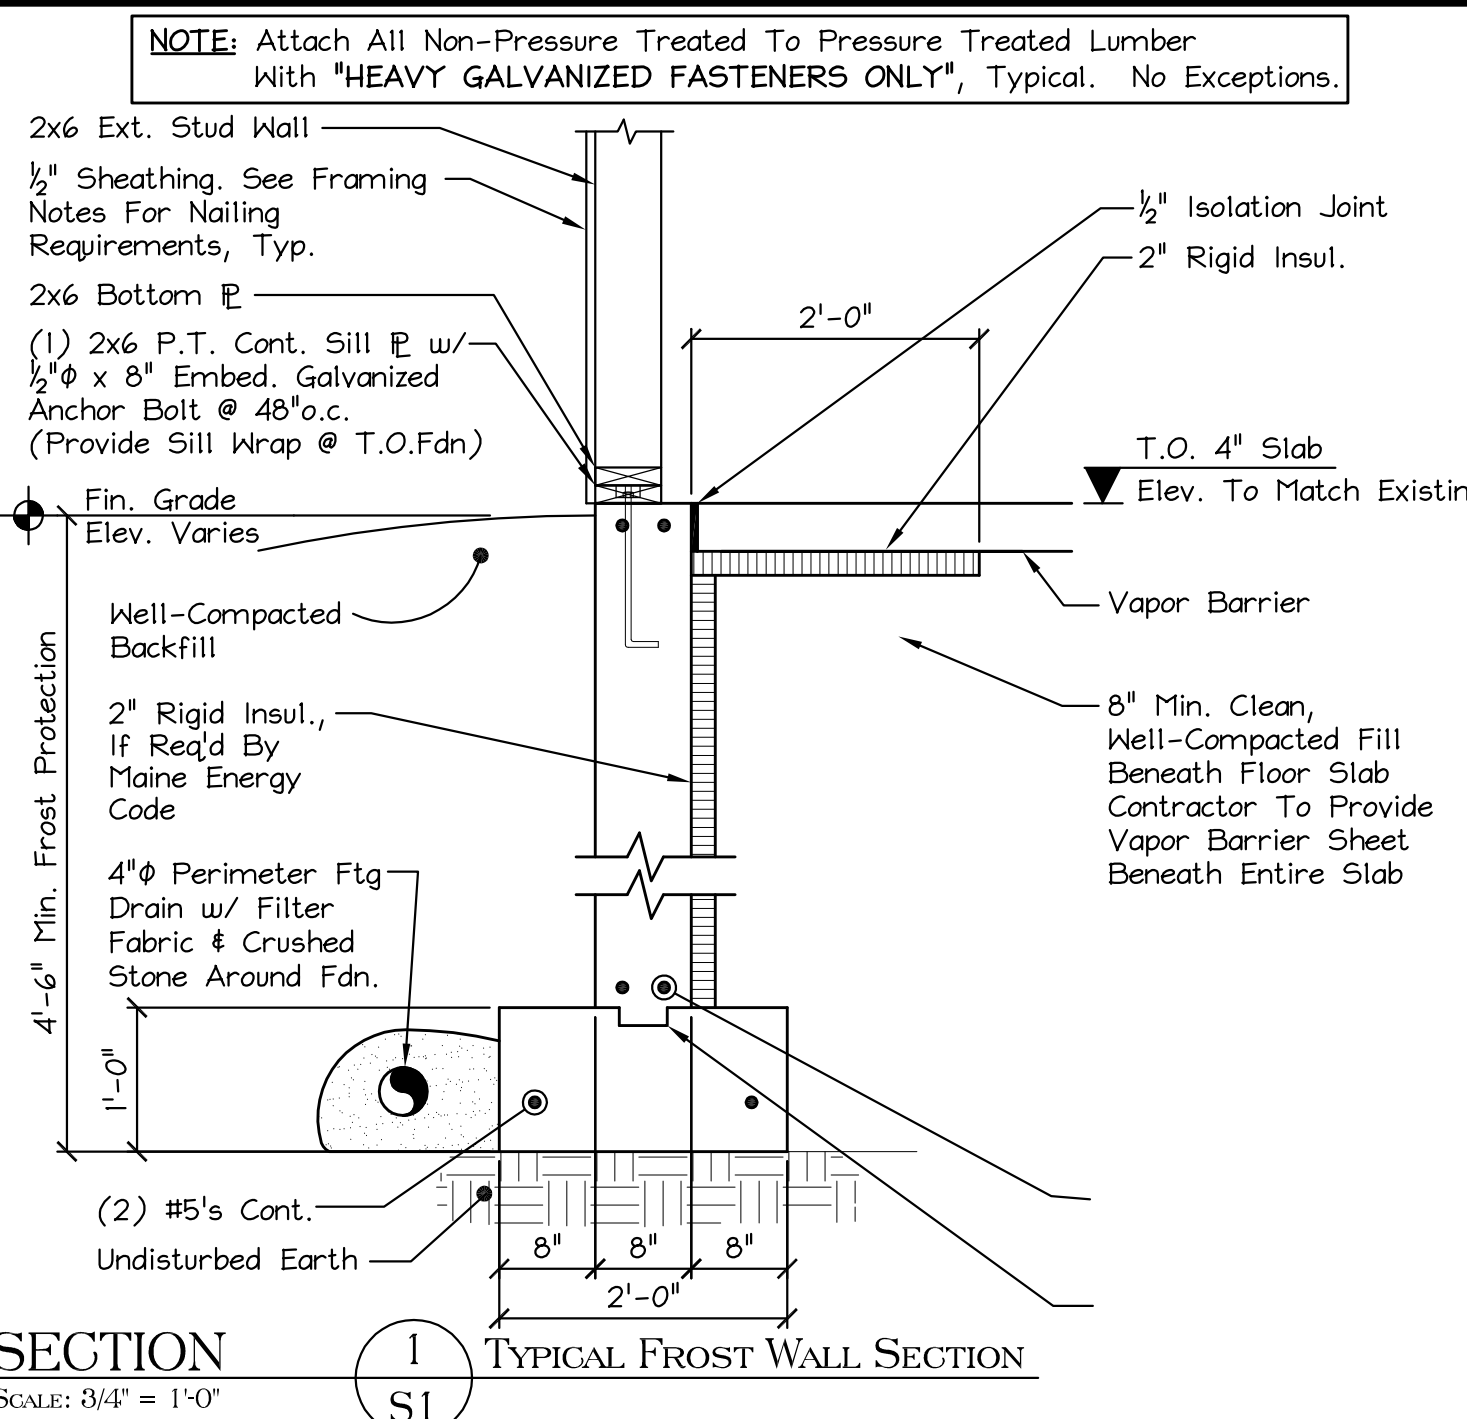

CURRENT REVISION		
#	DATE	DESCRIPTION
1	11/5/08	Floor Floor Footing for HVAC

AVENUE AUTO CO. ANNEX
745-757 FOREST AVE.
PORTLAND
MAINE

MacLeod Structural Engineers, PA
404 Main Street
Gorham, Maine 04038
phone: (207) 839-0980
fax: (207) 839-0982
Copyright © 2008 MacLeod Structural Engineers, P.A.
Reproduction of This Document Without The Written Consent Of MacLeod Structural Engineers, P.A. Is Prohibited.

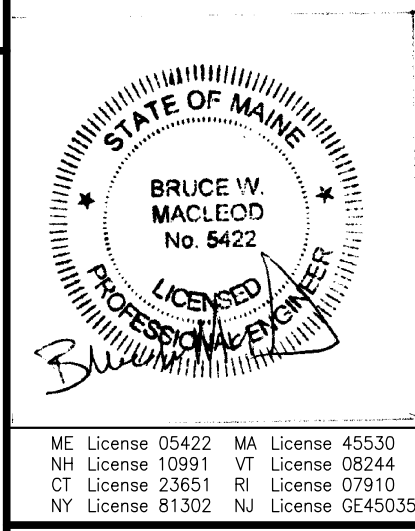

THIS DRAWING IS ISSUED
SUBMITTED FOR PERMIT DATE: 4/24/08
This Drawing Shall Be Considered A "Contract Document" ONLY When It Possesses The Engineer's Seal & Signature. Otherwise It Shall Be Considered A "Progress Print - Not For Construction"

DRN BY: DMB
CHKD BY: BWM
DATE: 10/17/07
SCALE: AS NOTED
PROJ. NO: 2008-202

SHEET TITLE:
FOUNDATION PLAN & DETAILS
S1 OF