
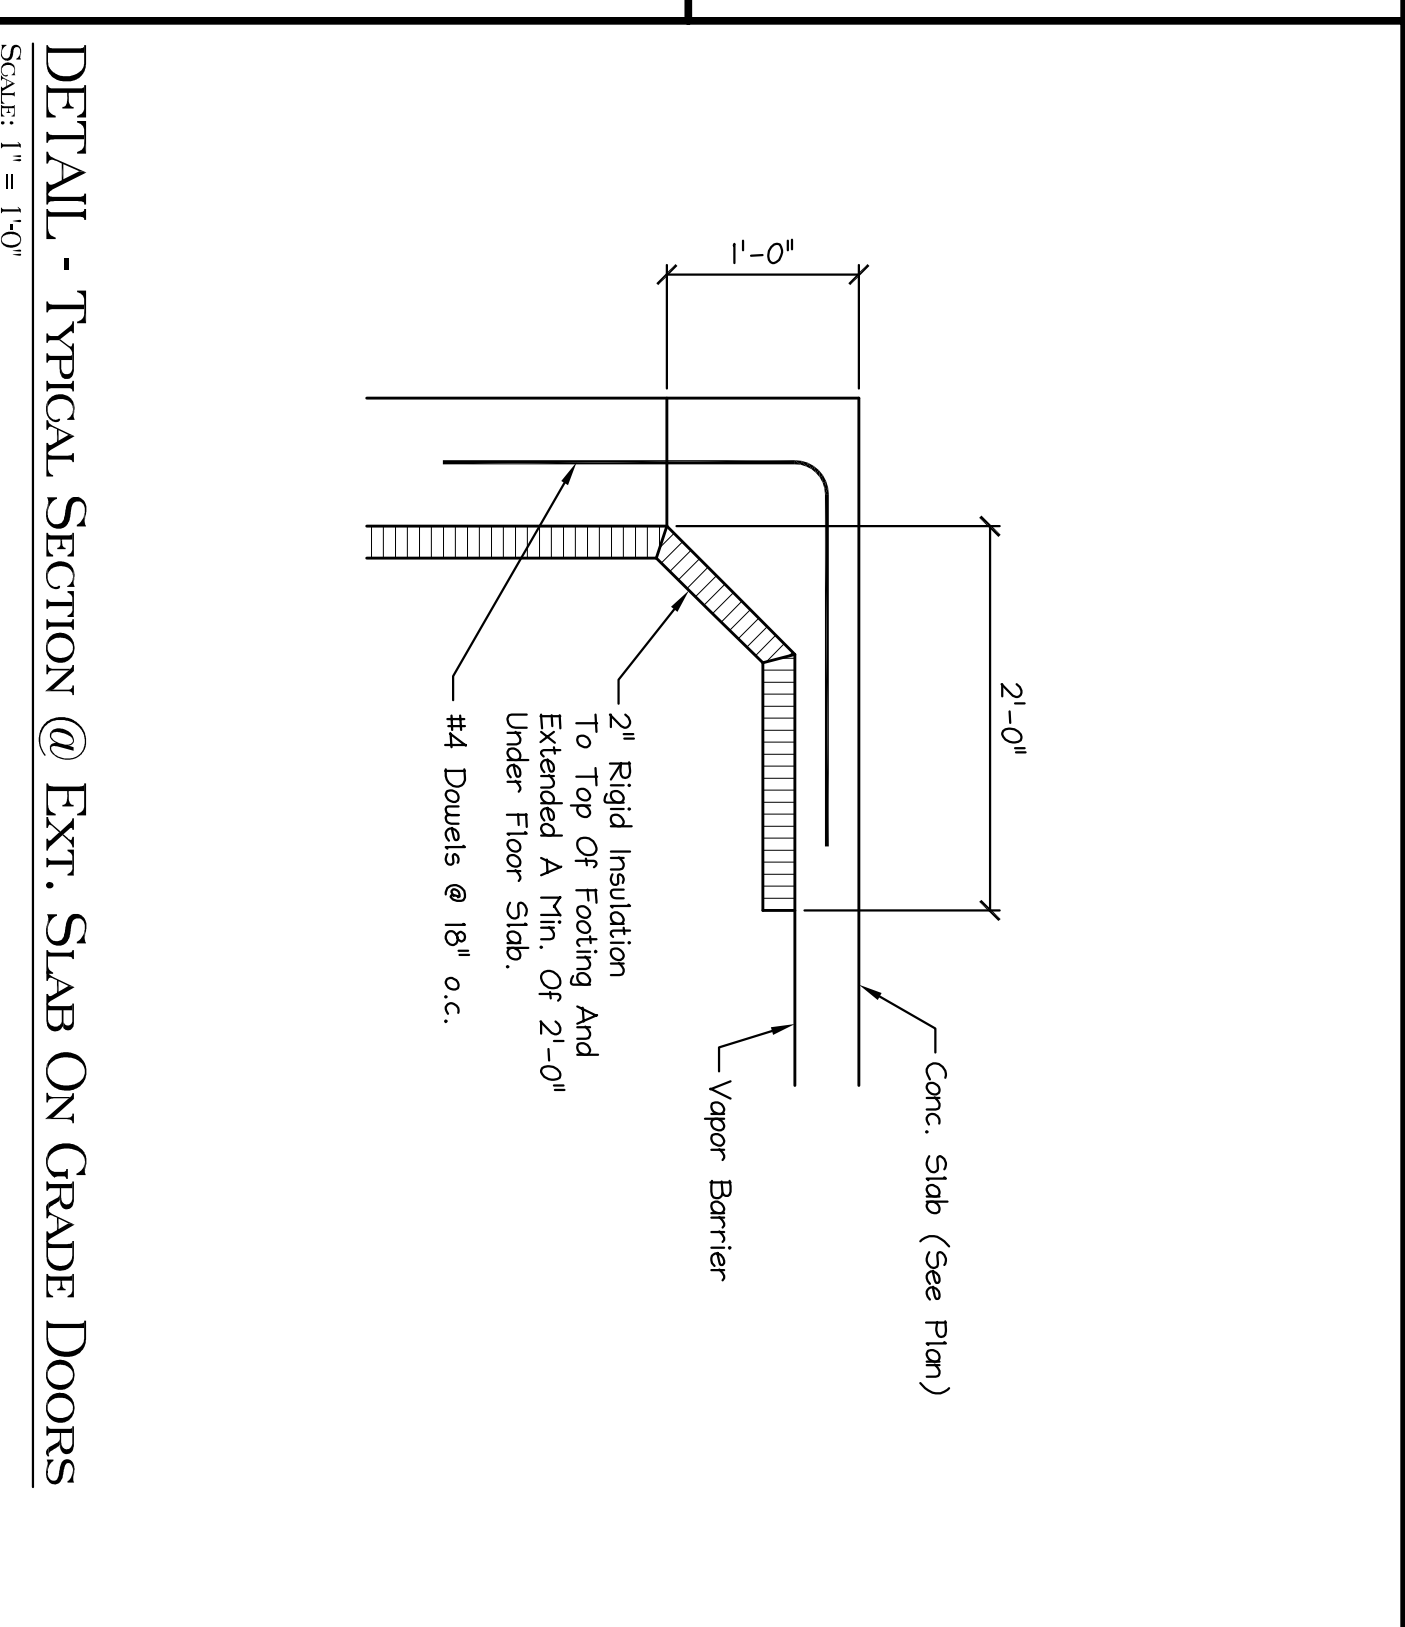
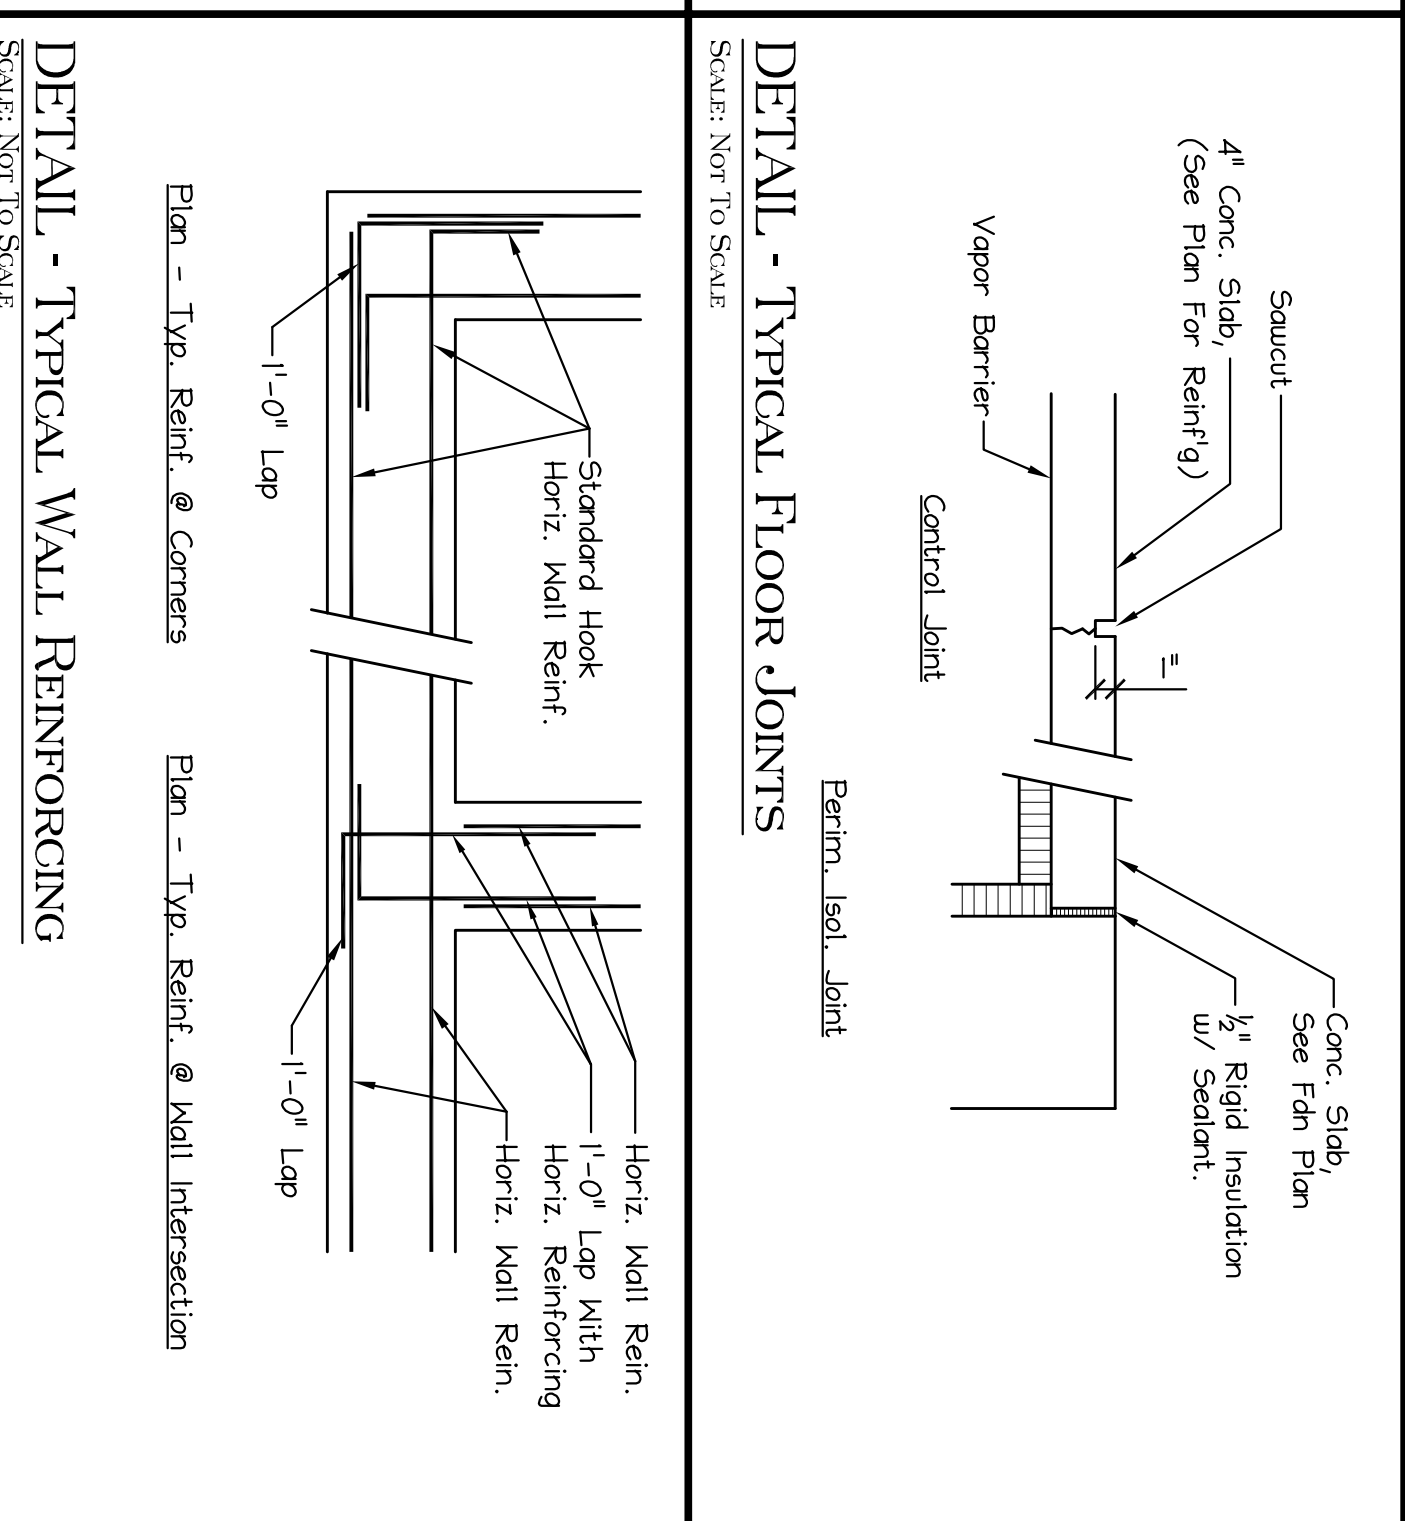
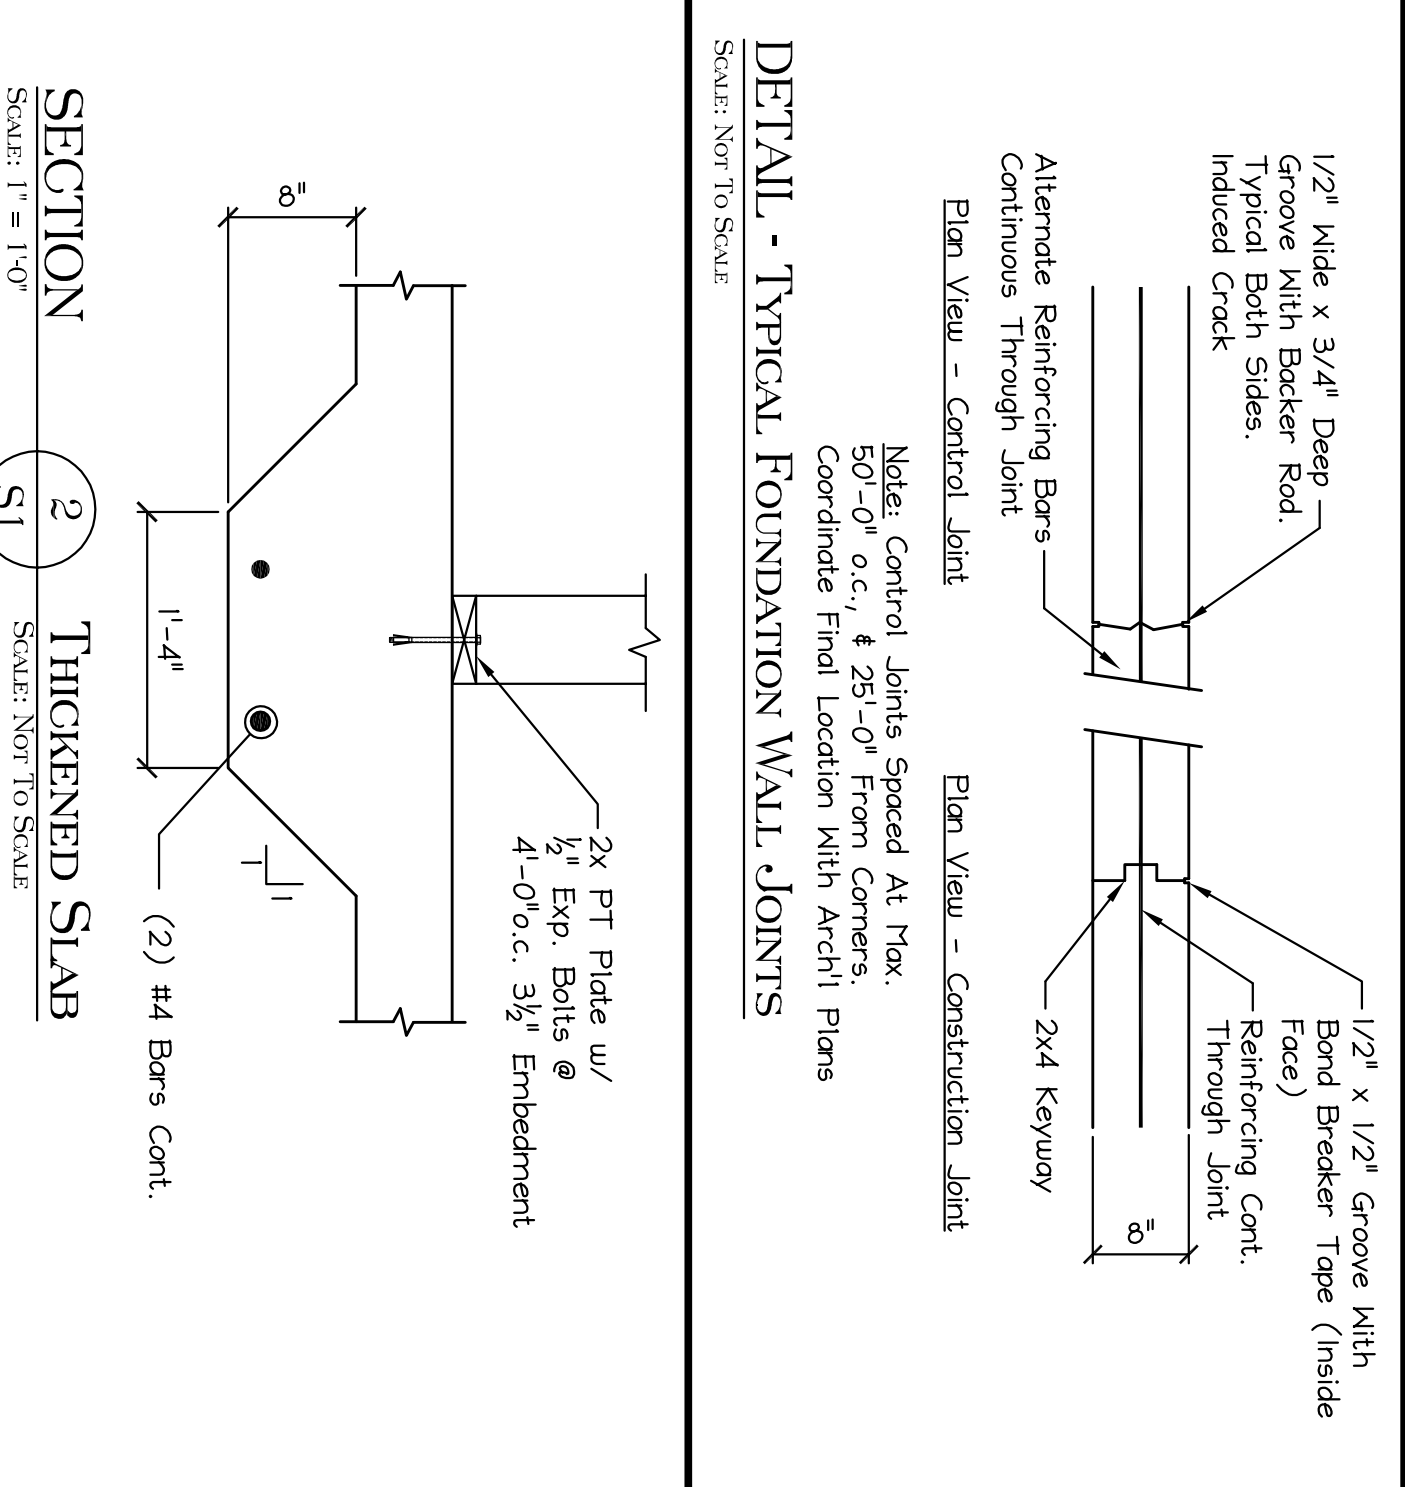


FOUNDATION PLAN
Scale: 1/4" = 1'-0"

Foundation Notes:		
Foundation Elevations:	Top Of Slab ... EL. = (-0'-0") ±, V.I.F.	Verify With Arch'd Dwg's
	Top Of Fdn. Wall ... EL. = (+0'-0") U.N.O.	
▨ Indicates Location Of Special Condition At Fdn Wall At Openings. See Typical Detail.		

NOTE: Contractor To Verify Location Of All Ext. Doors Prior To Construction. Notify Engineer If Locations Differ From That Which Are Shown On This Plan.

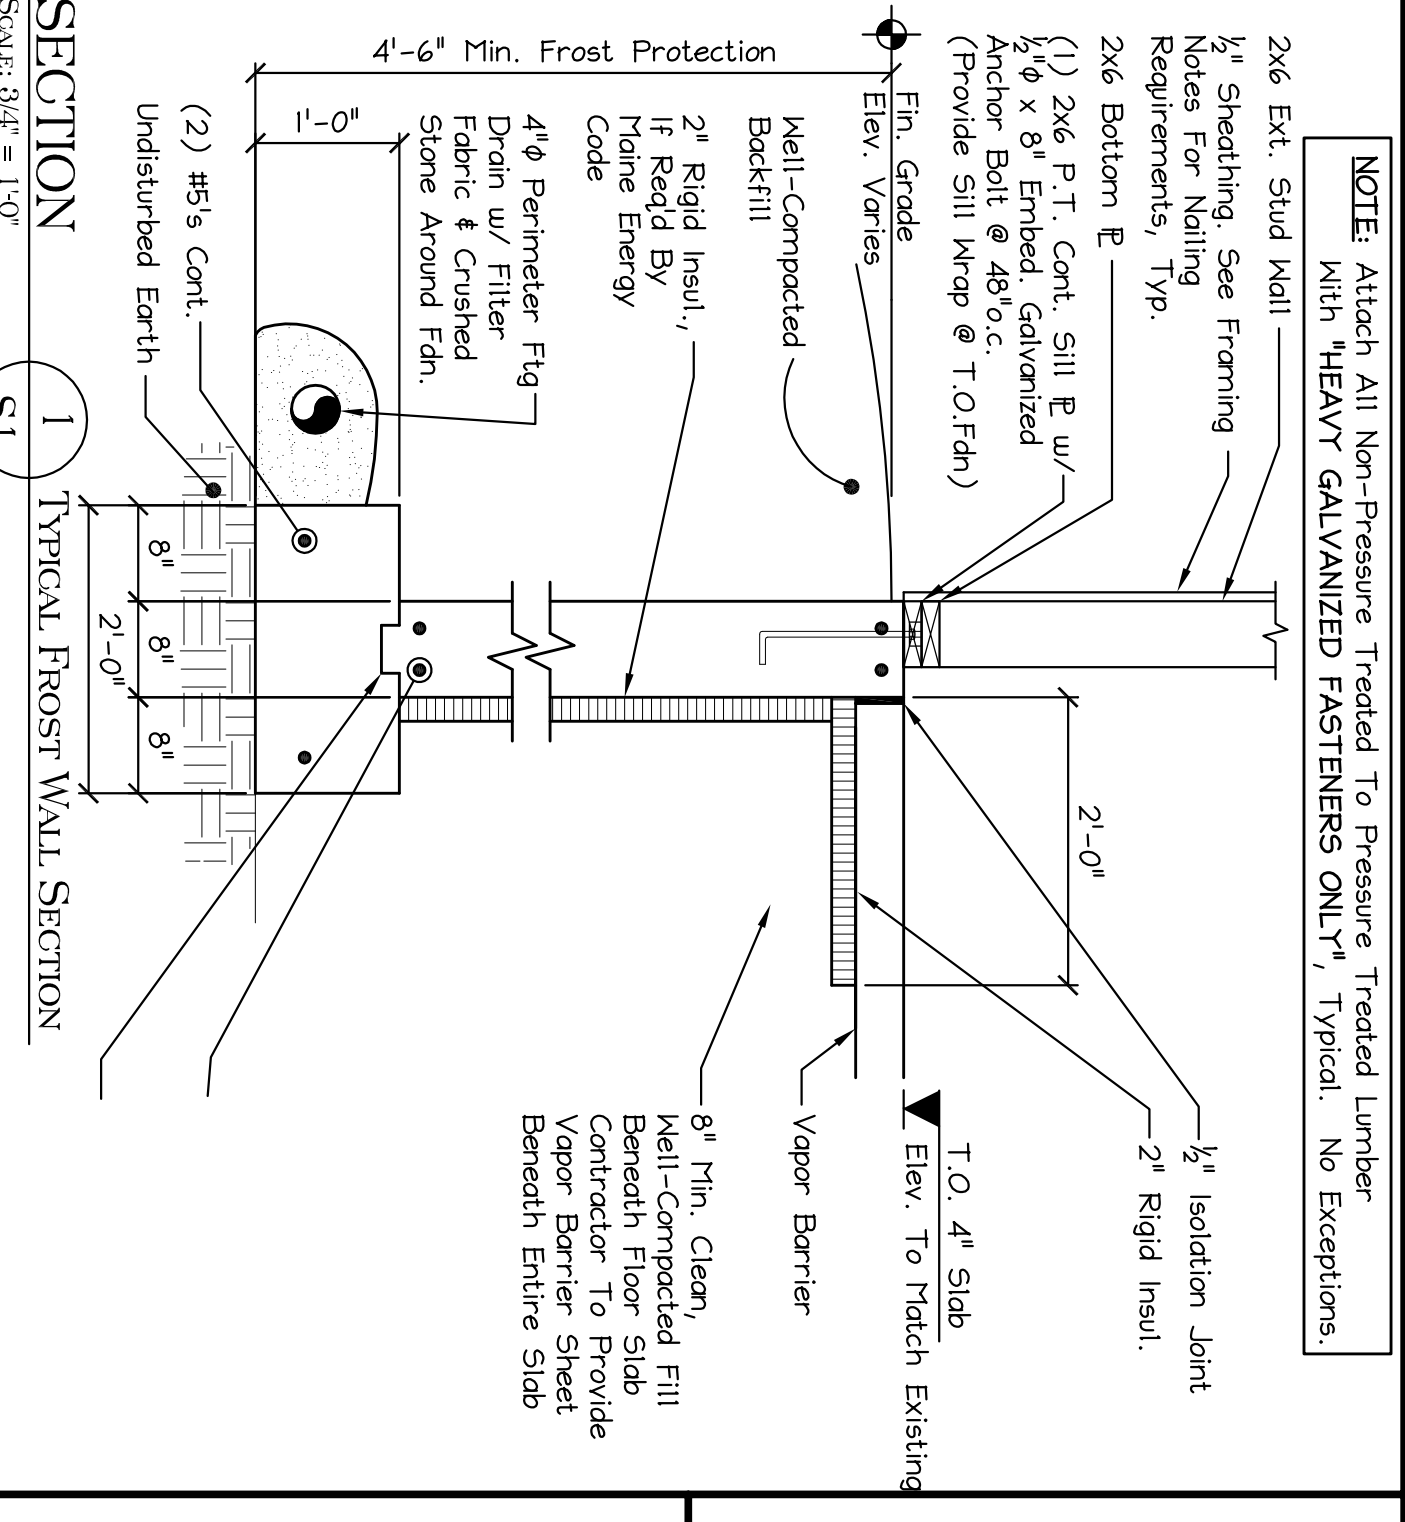

NOTE: Attach All Non-Pressure Treated Lumber With HEAVY GALVANIZED FASTENERS ONLY, Typical. No Exceptions.

SHEET TITLE:
FOUNDATION PLAN & DETAILS
S1 OF

DRN BY: DMB
CH'D BY: BMN
DATE: 10/17/07
SCALE: AS NOTED
PROJ. NO.: 2006-202

THIS DRAWING IS ISSUED BY SHAWMUT FINE PRINT

DATE: 4/24/08

STATE OF MAINE
BRUCE W. BRUCE
No. 5422
LICENSED PROFESSIONAL ENGINEER

MacLeod Structural Engineers, PA
404 Main Street
Gorham, Maine 04038
phone: (207) 839-0980
fax: (207) 839-0982

Copyright © 2006 MacLeod Structural Engineers, P.A.
Reproduction Of This Document Without The Written Consent Of MacLeod Structural Engineers, P.A. Is Prohibited.

CURRENT REVISION		
#	DATE	DESCRIPTION
1	11/5/08	FLOOR ROOF FRAMING FOR HVAC

PORTLAND

MAINE