

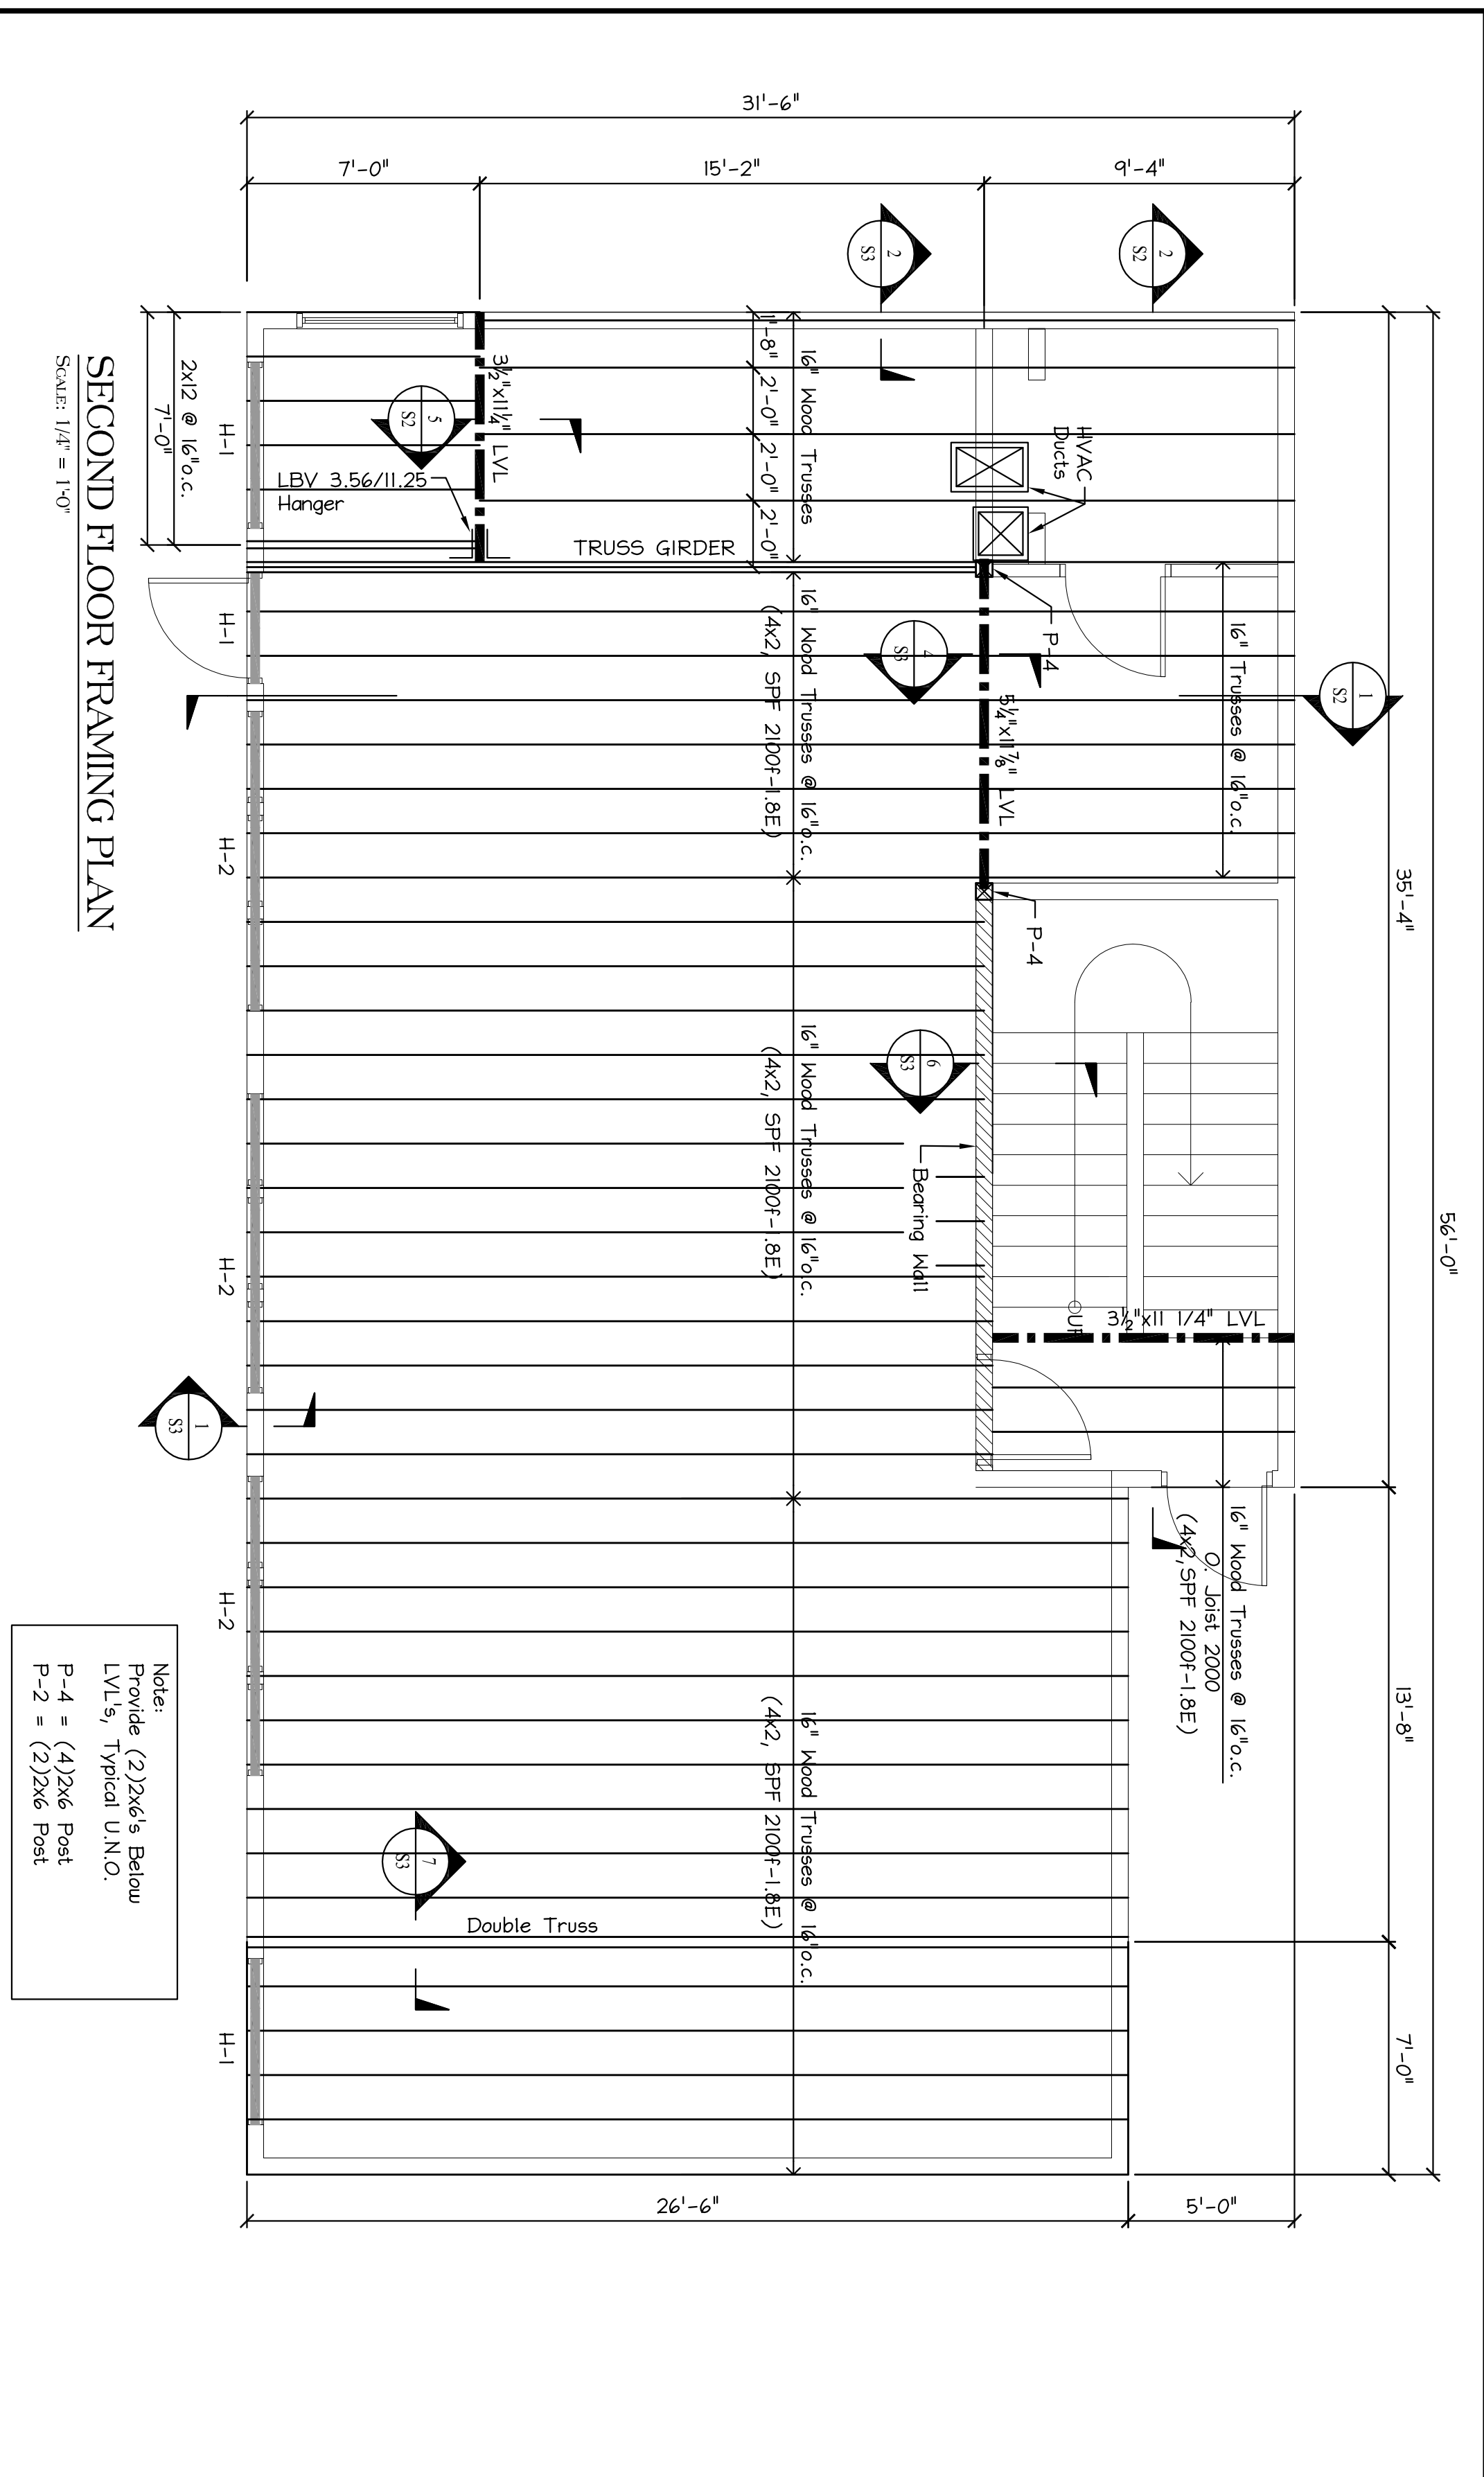


Note:
Trusses Mfr. They space ROOF Trusses
at 2'-0" o.c. If calculations permit.

Note:
Roof Surface Shall Be Pitched To
Rear of Building Min. of 1/4"/ft.
Provide Scuppers & Gutters For Rain
Water.

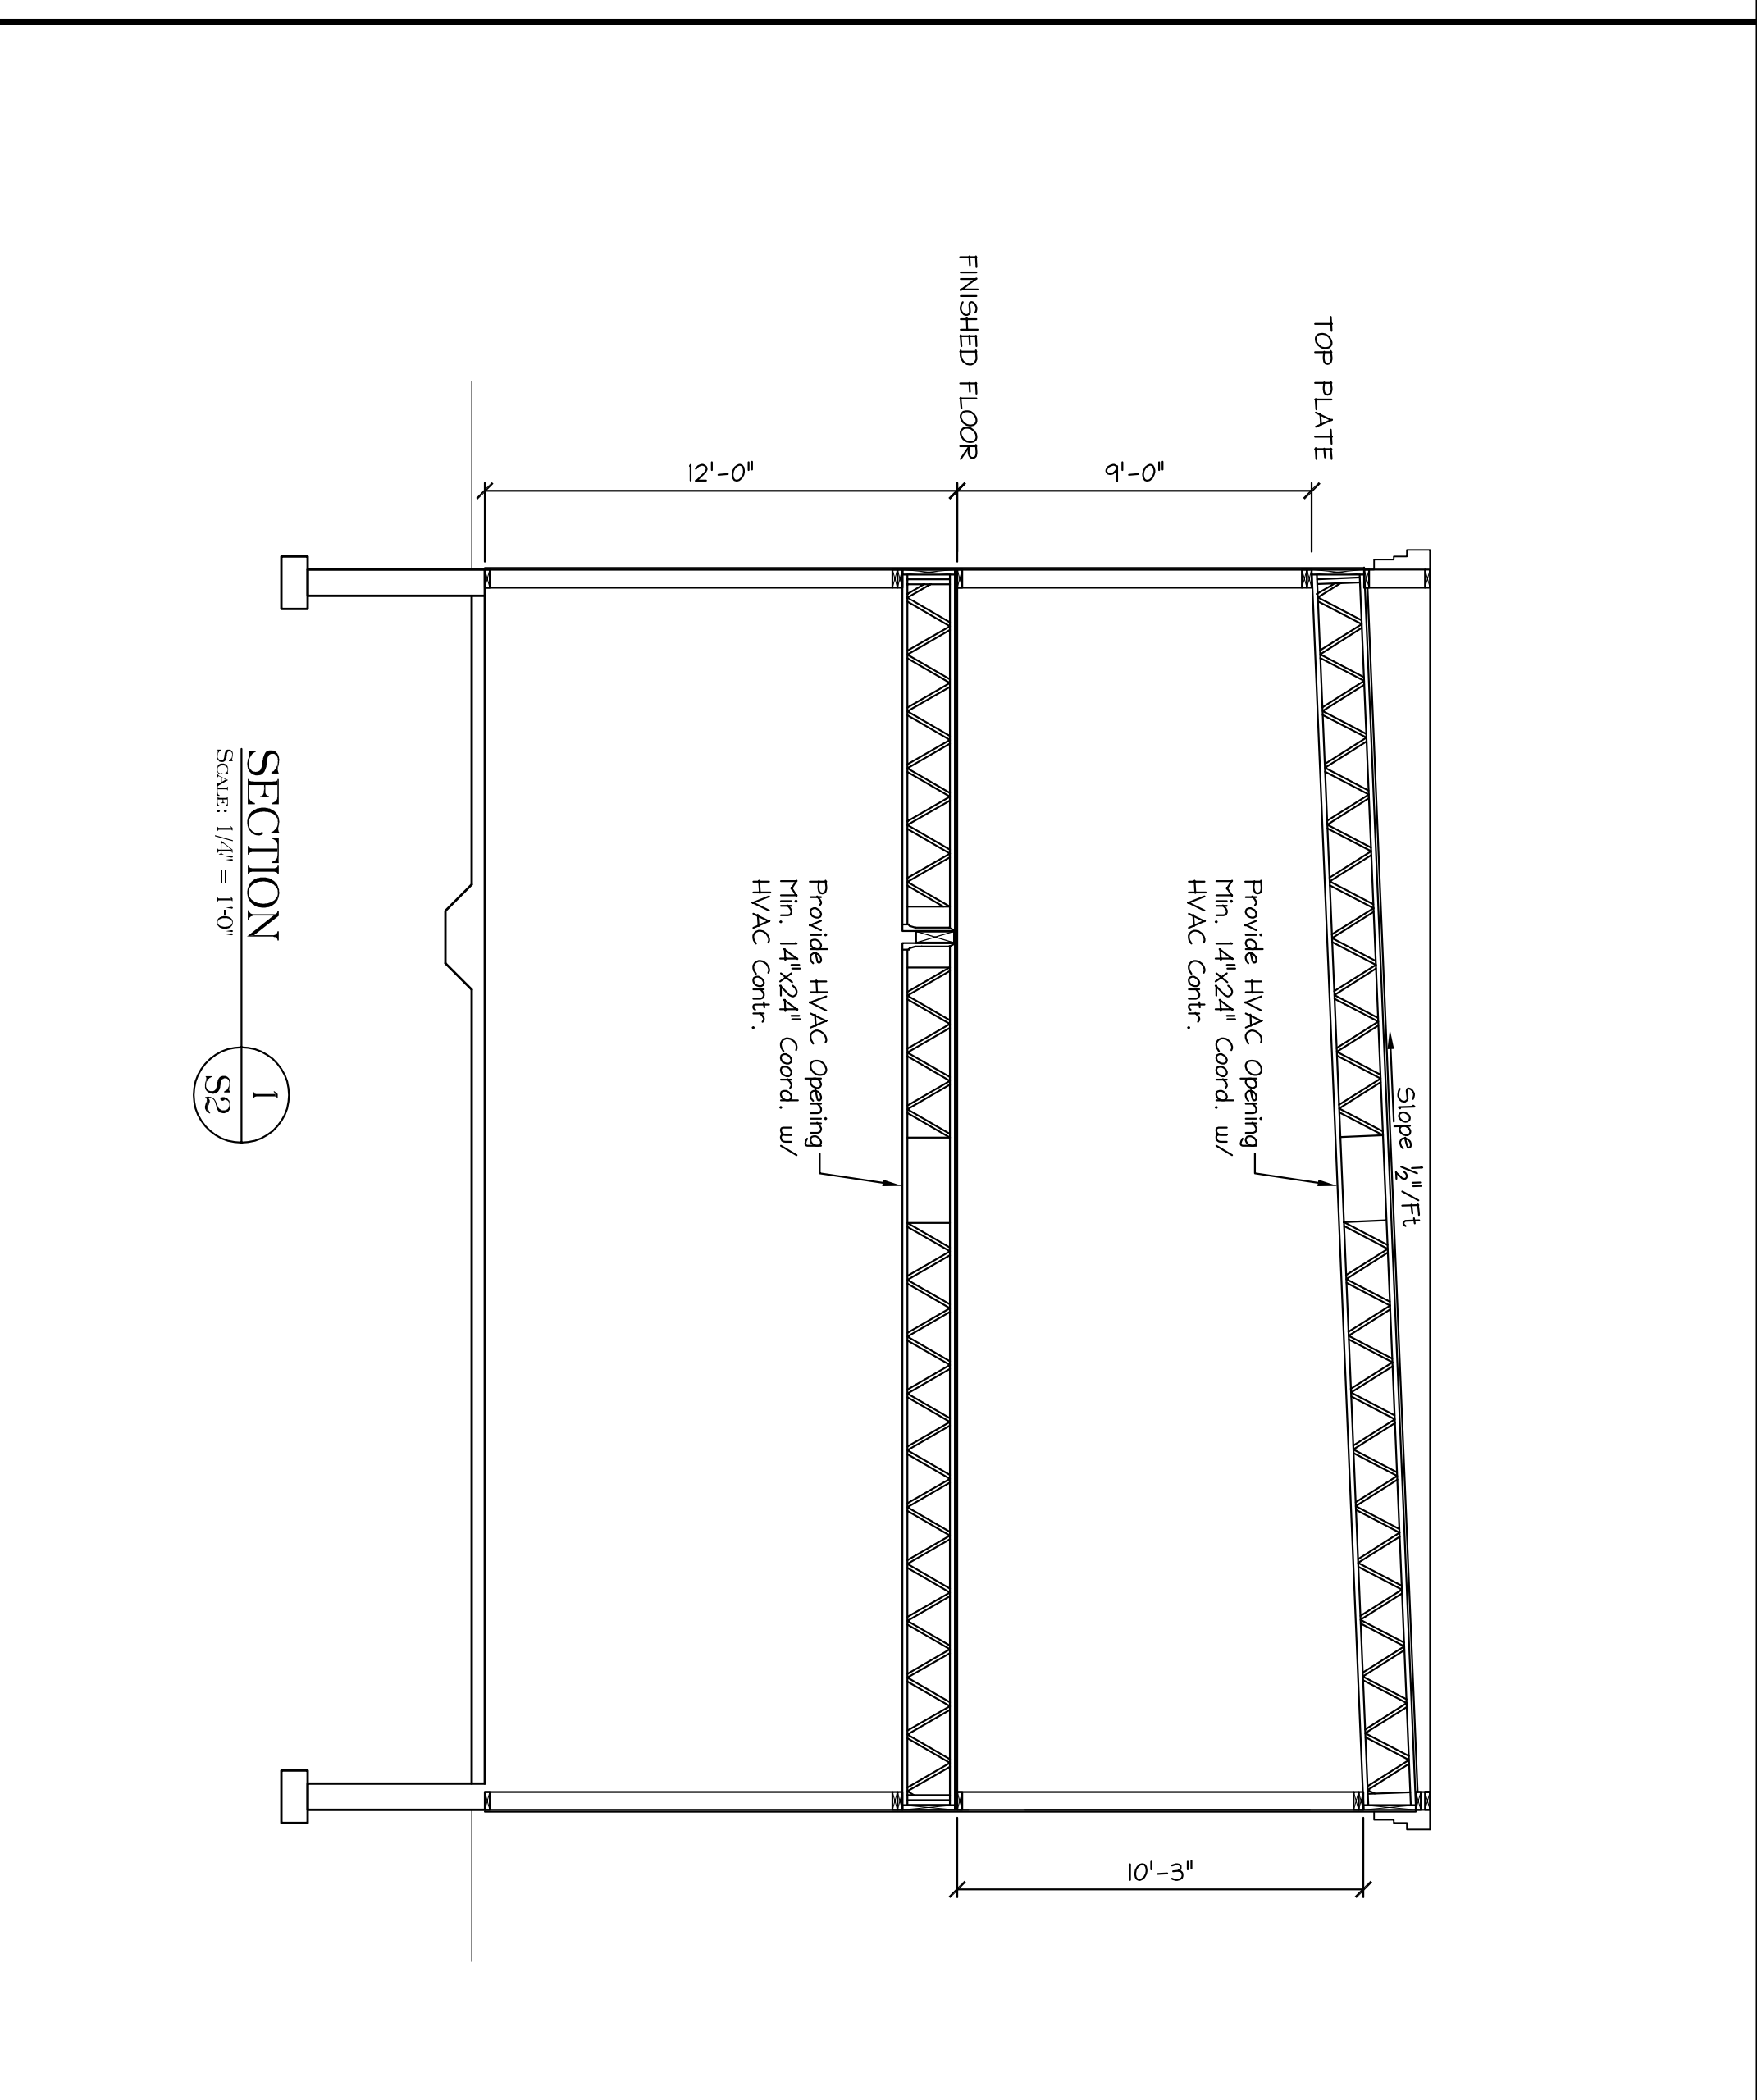

Note:
Provide (2) 2x6's Below
LVL's, Typical UNO.
P-4 = (4) 2x6 Post
P-2 = (2) 2x6 Post

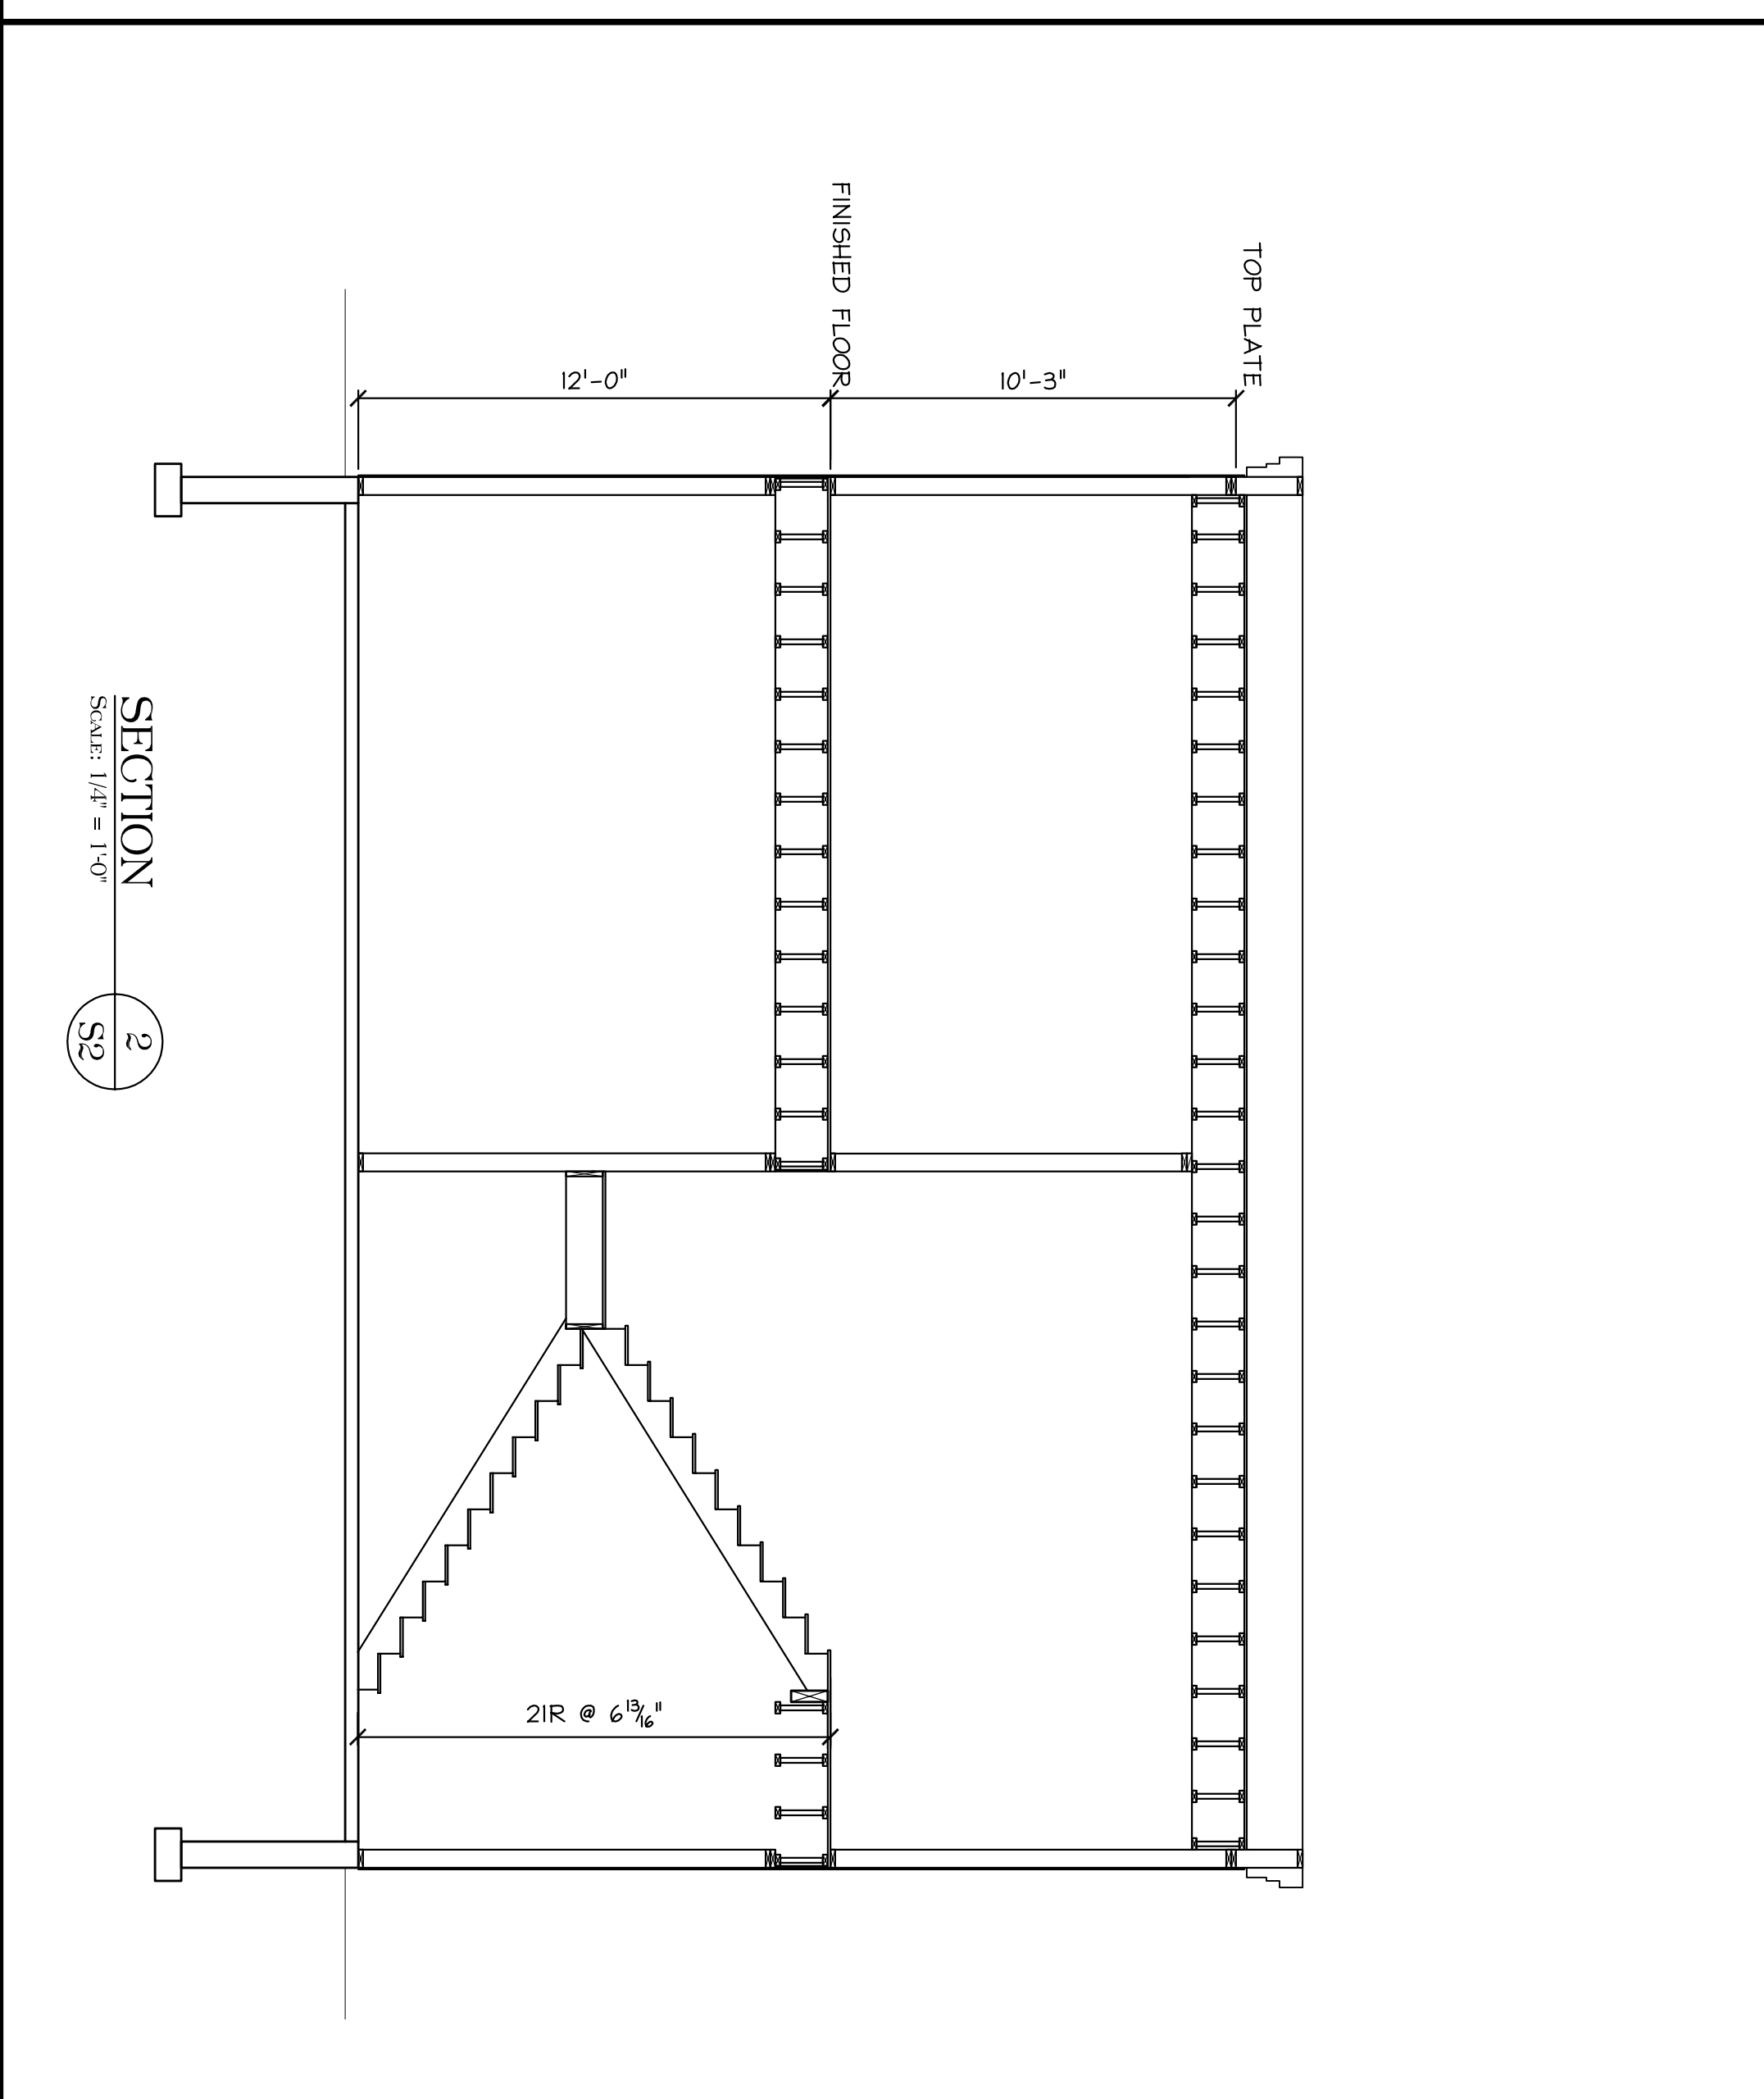

SECTION
SCALE: 1/4" = 1'-0"

2
S2

SHEET TITLE:
FRAMING PLANS
& SECTIONS
S2 OF

MacLeod Structural Engineers, PA

404 Main Street
Gorham, Maine 04038
phone: (207) 839-0980
fax: (207) 839-0982

Copyright © 2006 MacLeod Structural Engineers, P.A.
Reproduction Of This Document Without The Written Consent Of
MacLeod Structural Engineers, P.A. Is Prohibited.

AVENUE AUTO CO. ANNEX
745-757 FOREST AVE.

PORTLAND
MAINE

CURRENT REVISION		
#	DATE	DESCRIPTION
1	11/5/08	FLOOR ROOF FRAMING FOR HVAC