



EXISTING CONDITIONS

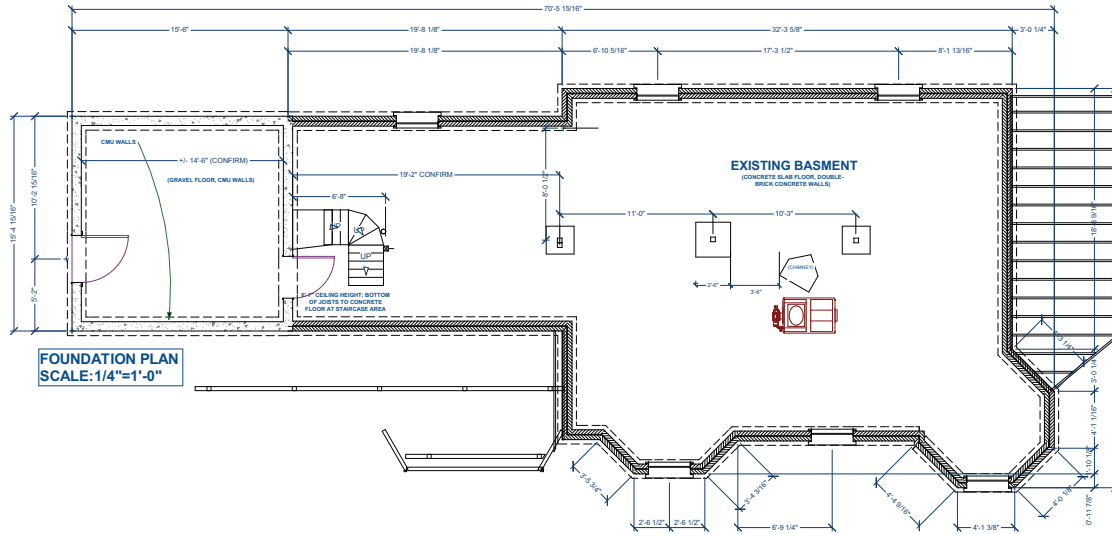

FOUNDATION PLAN
SCALE: 1/4"=1'-0"

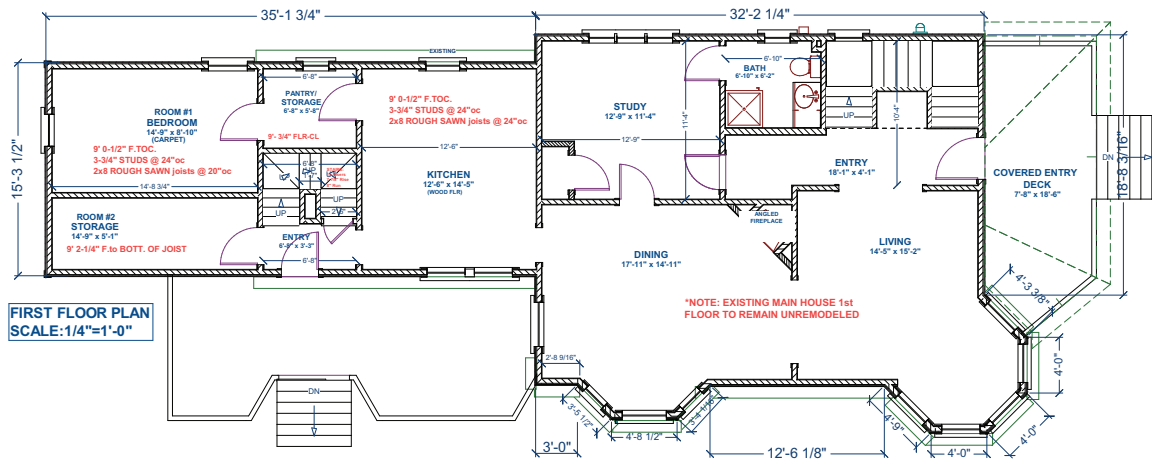

FIRST FLOOR PLAN
SCALE: 1/4"=1'-0"

BUILDING CONTRACTOR/HOME OWNER
TO REVIEW AND VERIFY ALL DIMENSIONS,
SPICES, AND CONNECTIONS BEFORE
CONSTRUCTION BEGINS.
ELECTRICAL SYSTEM CODE: SEC.2701
MECHANICAL SYSTEM CODE: SEC.2801
PLUMBING SYSTEM CODE: SEC.2901

THESE DRAWINGS ARE THE
PROPRIETARY WORK, PRODUCT AND
PROPERTY OF Midcoast Home Designs,
DEVELOPED FOR THE EXCLUSIVE USE OF
Midcoast Home Designs. USE OF THESE
DRAWINGS AND CONCEPTS CONTAINED
THEREIN WITHOUT THE WRITTEN
PERMISSION OF Midcoast Home Designs IS
PROHIBITED.



ALL DIMENSIONS ARE UNLESS OTHERWISE NOTED AND SHALL BE TO FACE UNLESS OTHERWISE NOTED.
THIS DRAWING IS FOR PERMITS ONLY.
IT IS THE RESPONSIBILITY OF THE CONTRACTOR TO VERIFY ALL DIMENSIONS AND CONDITIONS OF THE EXISTING STRUCTURE.
MIDCOAST HOME DESIGNS AND ITS EMPLOYEES SHALL NOT BE RESPONSIBLE FOR ANY DAMAGE TO THE EXISTING STRUCTURE OR FOR ANY INJURY TO PERSONS OR PROPERTY.
CONTRACTOR SHALL BE RESPONSIBLE FOR OBTAINING ALL NECESSARY PERMITS AND REGULATORY AGENCIES.
NO PART OF THIS DRAWING IS TO BE REPRODUCED OR TRANSMITTED IN ANY FORM OR BY ANY MEANS, ELECTRONIC OR MECHANICAL, WITHOUT THE WRITTEN PERMISSION OF MIDCOAST HOME DESIGNS.

Midcoast Home Designs
188 Pleasant Hill Road
Portland, ME 04103
Phone: (207) 381-9779
Teresa@MidcoastHomeDesigns.com
www.MidcoastHomeDesigns.com

Gerland - Landblad Remodel
138 Glenwood Ave,
Portland, ME

Drawing:
FOUNDATION PLAN & DETAILS
Scale:
SEE PLAN
Drawn By:
TERESA CAMPBELL

Date:
2/5/2014
Revision Dates:
2/17/2014
3/7/2014

Page #
A1.0