



REMODELED CONDITIONS;  
PROPOSAL "A"

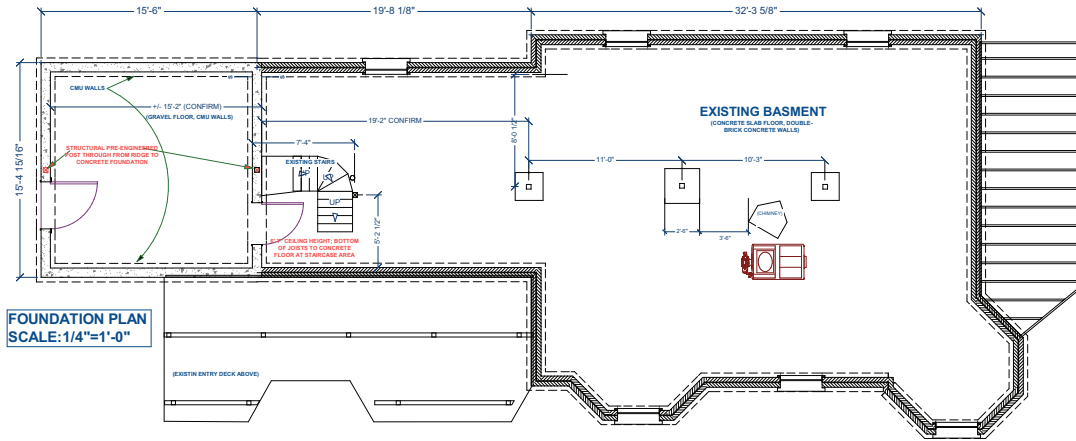

FOUNDATION PLAN  
SCALE: 1/4"=1'-0"

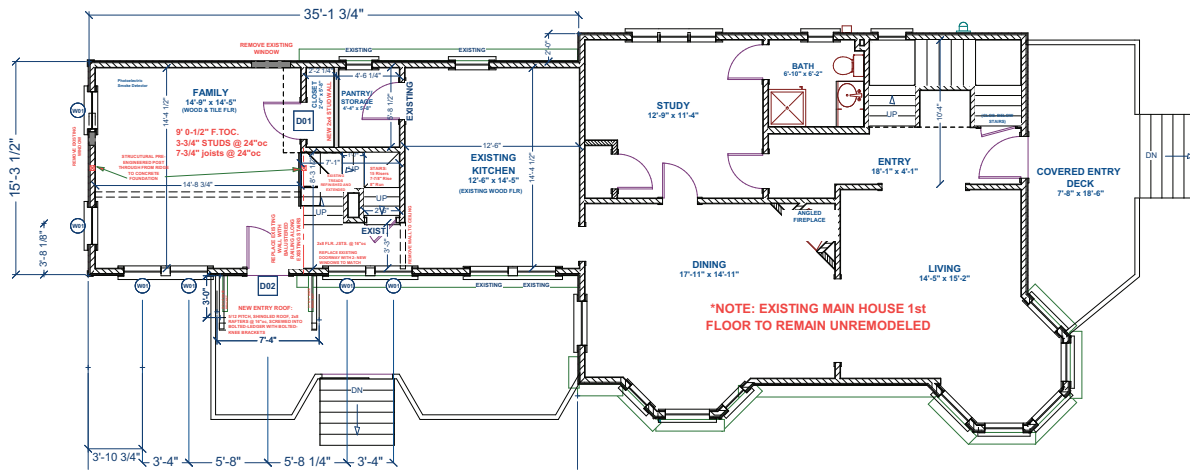

\*NOTE: EXISTING MAIN HOUSE 1st FLOOR TO REMAIN UNREMODELED

GERLAND-LUNDBLAD WINDOW SCHEDULE											
NUMBER	QTY	FLOOR	SIZE	EGRESS	TEMPERED	TYPE	DESCRIPTION	HEADER	CODE	MANUFACTURER	COMMENTS
W01	3	1	2850			DOUBLE HUNG	VINYL DOUBLE HUNG-21 GRILLE PATTERN	2X10X36 (2)	H3260	PARADIGM	NEW
W02	4	2	2850			DOUBLE HUNG	VINYL DOUBLE HUNG-21 GRILLE PATTERN	2X10X36 (2)	H3260	PARADIGM	NEW
W03	1	2	3250	YES	YES	DOUBLE HUNG	VINYL DOUBLE HUNG-21 GRILLE PATTERN	2X10X42 (2)	H3881	PARADIGM	

GERLAND-LUNDBLAD DOOR SCHEDULE													
NUMBER	QTY	FLOOR	SIZE	TYPE	DESCRIPTION	HEADER	HANDLE	EXT HANDLE	LOCK	EXT LOCK	CODE	MANUFACTURER	COMMENTS
D01	1	1	3688	HINGED	4-PANEL INT. DOOR TO MATCH EXISTING	2X10X36 (2)	HANDLE-NONE	HANDLE-NONE	LOCK-NONE	LOCK-NONE		CLASSIC CRAFT AMERICAN	THEIRWAY
D02	1	1	3688	HINGED	EXT. HINGED 4-PANEL HOMEWARD MISCDOOR	2X10X36 (2)	HANDLE-NONE	HANDLE-NONE	LOCK-HEAD BOLT (INTERIOR)	LOCK-HEAD BOLT (EXTERIOR)		CLASSIC CRAFT AMERICAN	THEIRWAY
D03	1	2	2888	HINGED	4-PANEL INT. DOOR TO MATCH EXISTING	2X10X36 (2)	HANDLE-NONE	HANDLE-NONE	LOCK-NONE	LOCK-NONE		CLASSIC CRAFT AMERICAN	THEIRWAY
D04	1	2	2888	HINGED	4-PANEL INT. DOOR TO MATCH EXISTING	2X10X36 (2)	HANDLE-NONE	HANDLE-NONE	LOCK-NONE	LOCK-NONE		CLASSIC CRAFT AMERICAN	THEIRWAY
D05	2	2	4988	DOUBLE HINGED	4-PANEL INT. DOOR TO MATCH EXISTING	2X10X36 (2)	HANDLE-NONE	HANDLE-NONE	LOCK-NONE	LOCK-NONE		CLASSIC CRAFT AMERICAN	THEIRWAY
D06	1	2	4988	DOUBLE HINGED	DOUBLE 4-PANEL INT. DOOR TO MATCH	2X10X36 (2)	HANDLE-NONE	HANDLE-NONE	LOCK-NONE	LOCK-NONE		CLASSIC CRAFT AMERICAN	THEIRWAY

BUILDING CONTRACTOR/HOME OWNER TO REVIEW AND VERIFY ALL DIMENSIONS, SPECS. AND CONNECTIONS BEFORE CONSTRUCTION BEGINS.  
ELECTRICAL SYSTEM CODE: SEC.2701  
MECHANICAL SYSTEM CODE: SEC.2801  
PLUMBING SYSTEM CODE: SEC.2901

THESE DRAWINGS ARE THE PROPRIETARY WORK PRODUCT AND PROPERTY OF Midcoast Home Designs, DEVELOPED FOR THE EXCLUSIVE USE OF Midcoast Home Designs. USE OF THESE DRAWINGS AND CONCEPTS CONTAINED THEREIN WITHOUT THE WRITTEN PERMISSION OF Midcoast Home Designs IS PROHIBITED.



ALL DIMENSIONS ARE UNLESS OTHERWISE SPECIFIED AND SHALL BE TO FACE UNLESS OTHERWISE NOTED.  
EXISTING CONDITIONS ARE SHOWN IN DASHED LINES.  
ADVERTISED DIMENSIONS AND MATERIALS ARE TO BE USED UNLESS OTHERWISE NOTED.  
THIS DRAWING IS THE PROPERTY OF MIDCOAST HOME DESIGNS AND IS NOT TO BE REPRODUCED OR TRANSMITTED IN ANY FORM OR BY ANY MEANS, ELECTRONIC OR MECHANICAL, WITHOUT THE WRITTEN PERMISSION OF MIDCOAST HOME DESIGNS.  
CONTACT US AT 138 GLENWOOD AVE., PORTLAND, ME 04103  
PHONE: (207) 381-9779  
WWW.MIDCOASTHOMEDESIGNS.COM

**Midcoast Home Designs**  
138 Glenwood Ave., Portland, ME 04103  
Phone: (207) 381-9779  
Teresa@MidcoastHomeDesigns.com  
www.MidcoastHomeDesigns.com

**Gerland-Lundblad Remodel**  
138 Glenwood Ave,  
Portland, ME

Drawing:  
PERSPECTIVES,  
CROSS SECTIONS  
& DETAILS  
Scale:  
SEE PLAN  
Drawn By:  
TERESA CAMPBELL

Date:  
2/5/2014  
Revision Dates:  
2/17/2014  
3/7/2014

Page #  
A2.1