


1 SOUTH ELEVATION
1/4" = 1'-0"

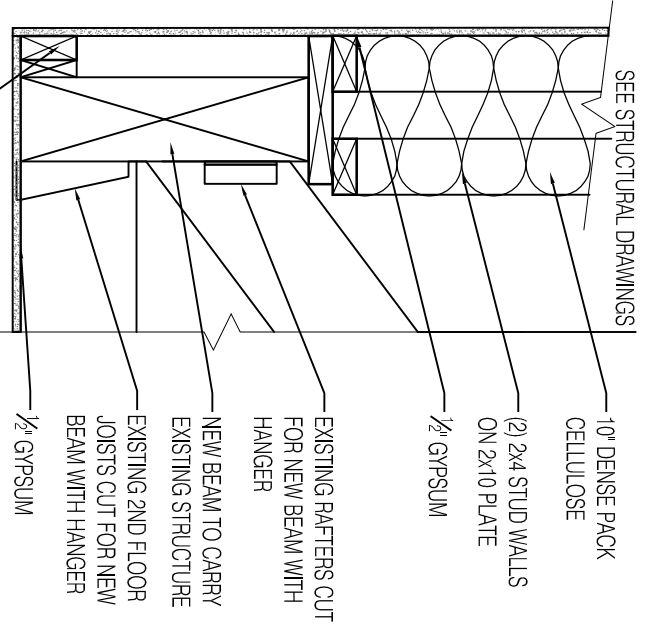

2 SECTION AT BEAM AT EXISTING ROOF
1/8" = 1'-0"

SOUTH ELEVATION
DODGE

DATE:	3.15.2017
DRAWN BY:	BB

A2

