

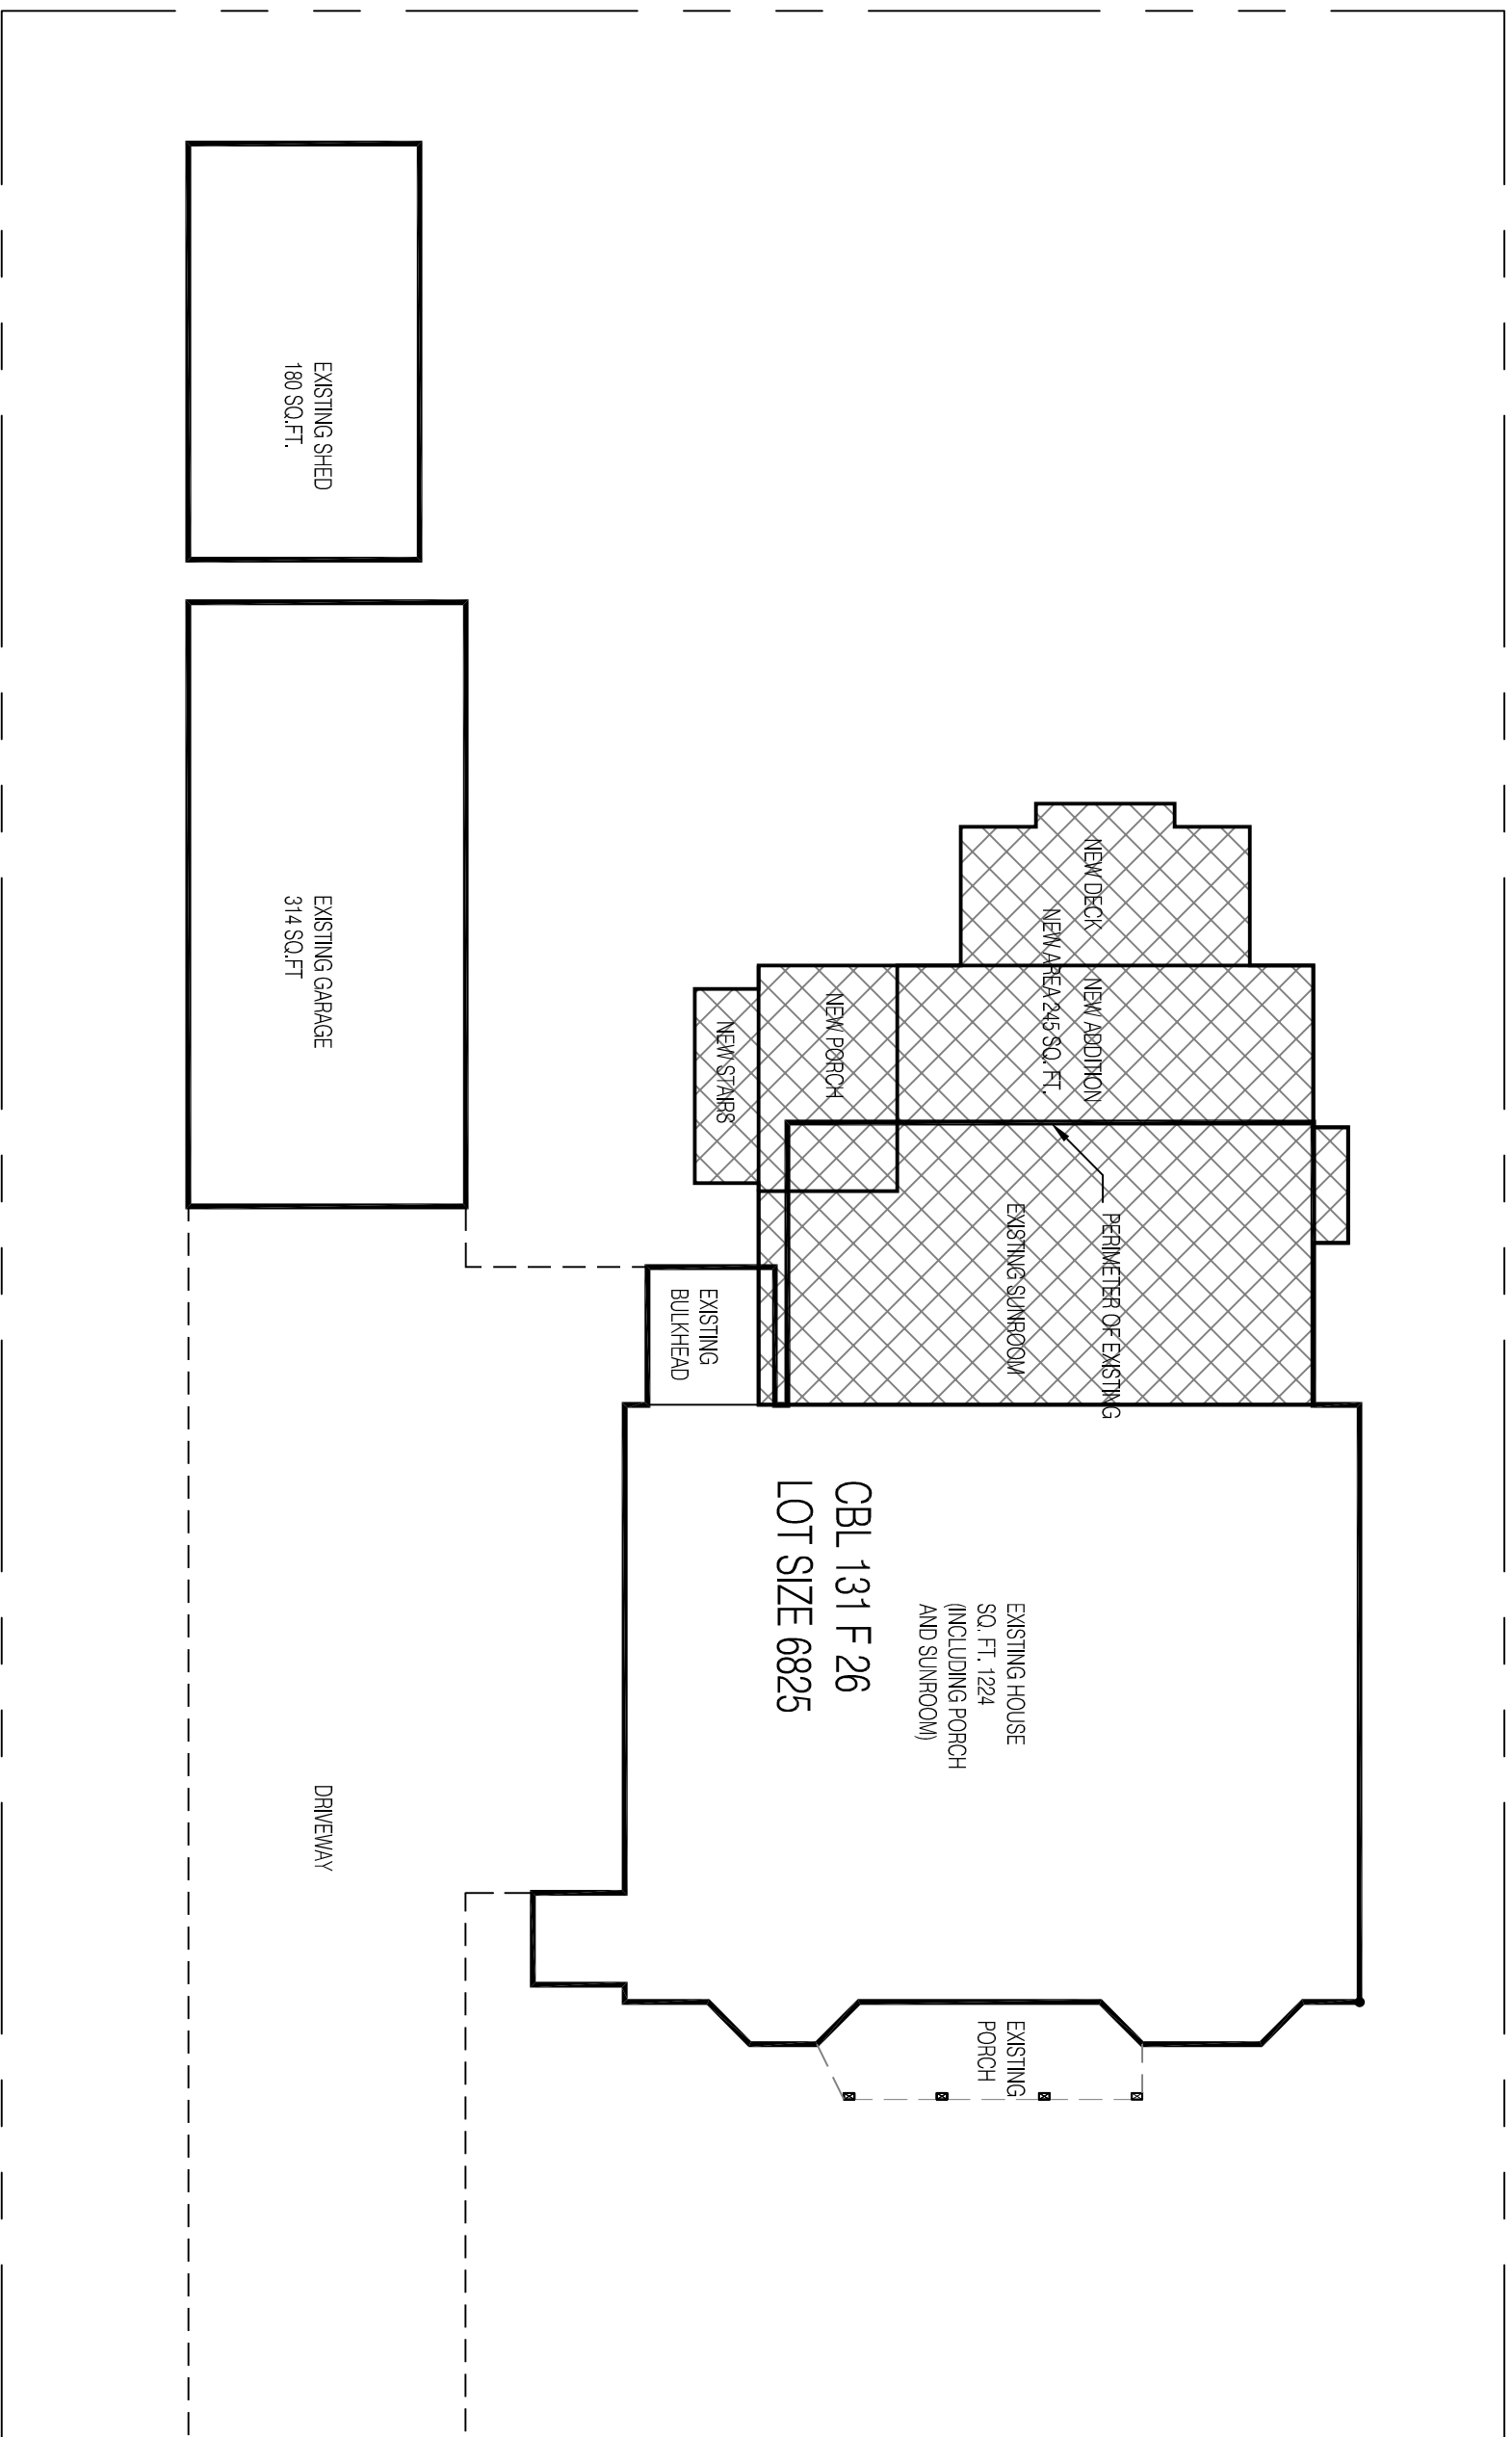


144 GLENWOOD AVENUE

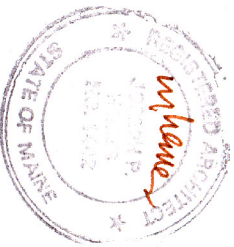

SITE PLAN
1/8" = 1'-0"

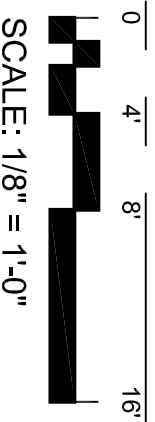

C1
DRAWN BY: BB
DATE: 3.13.2017