



144 GLENWOOD AVENUE

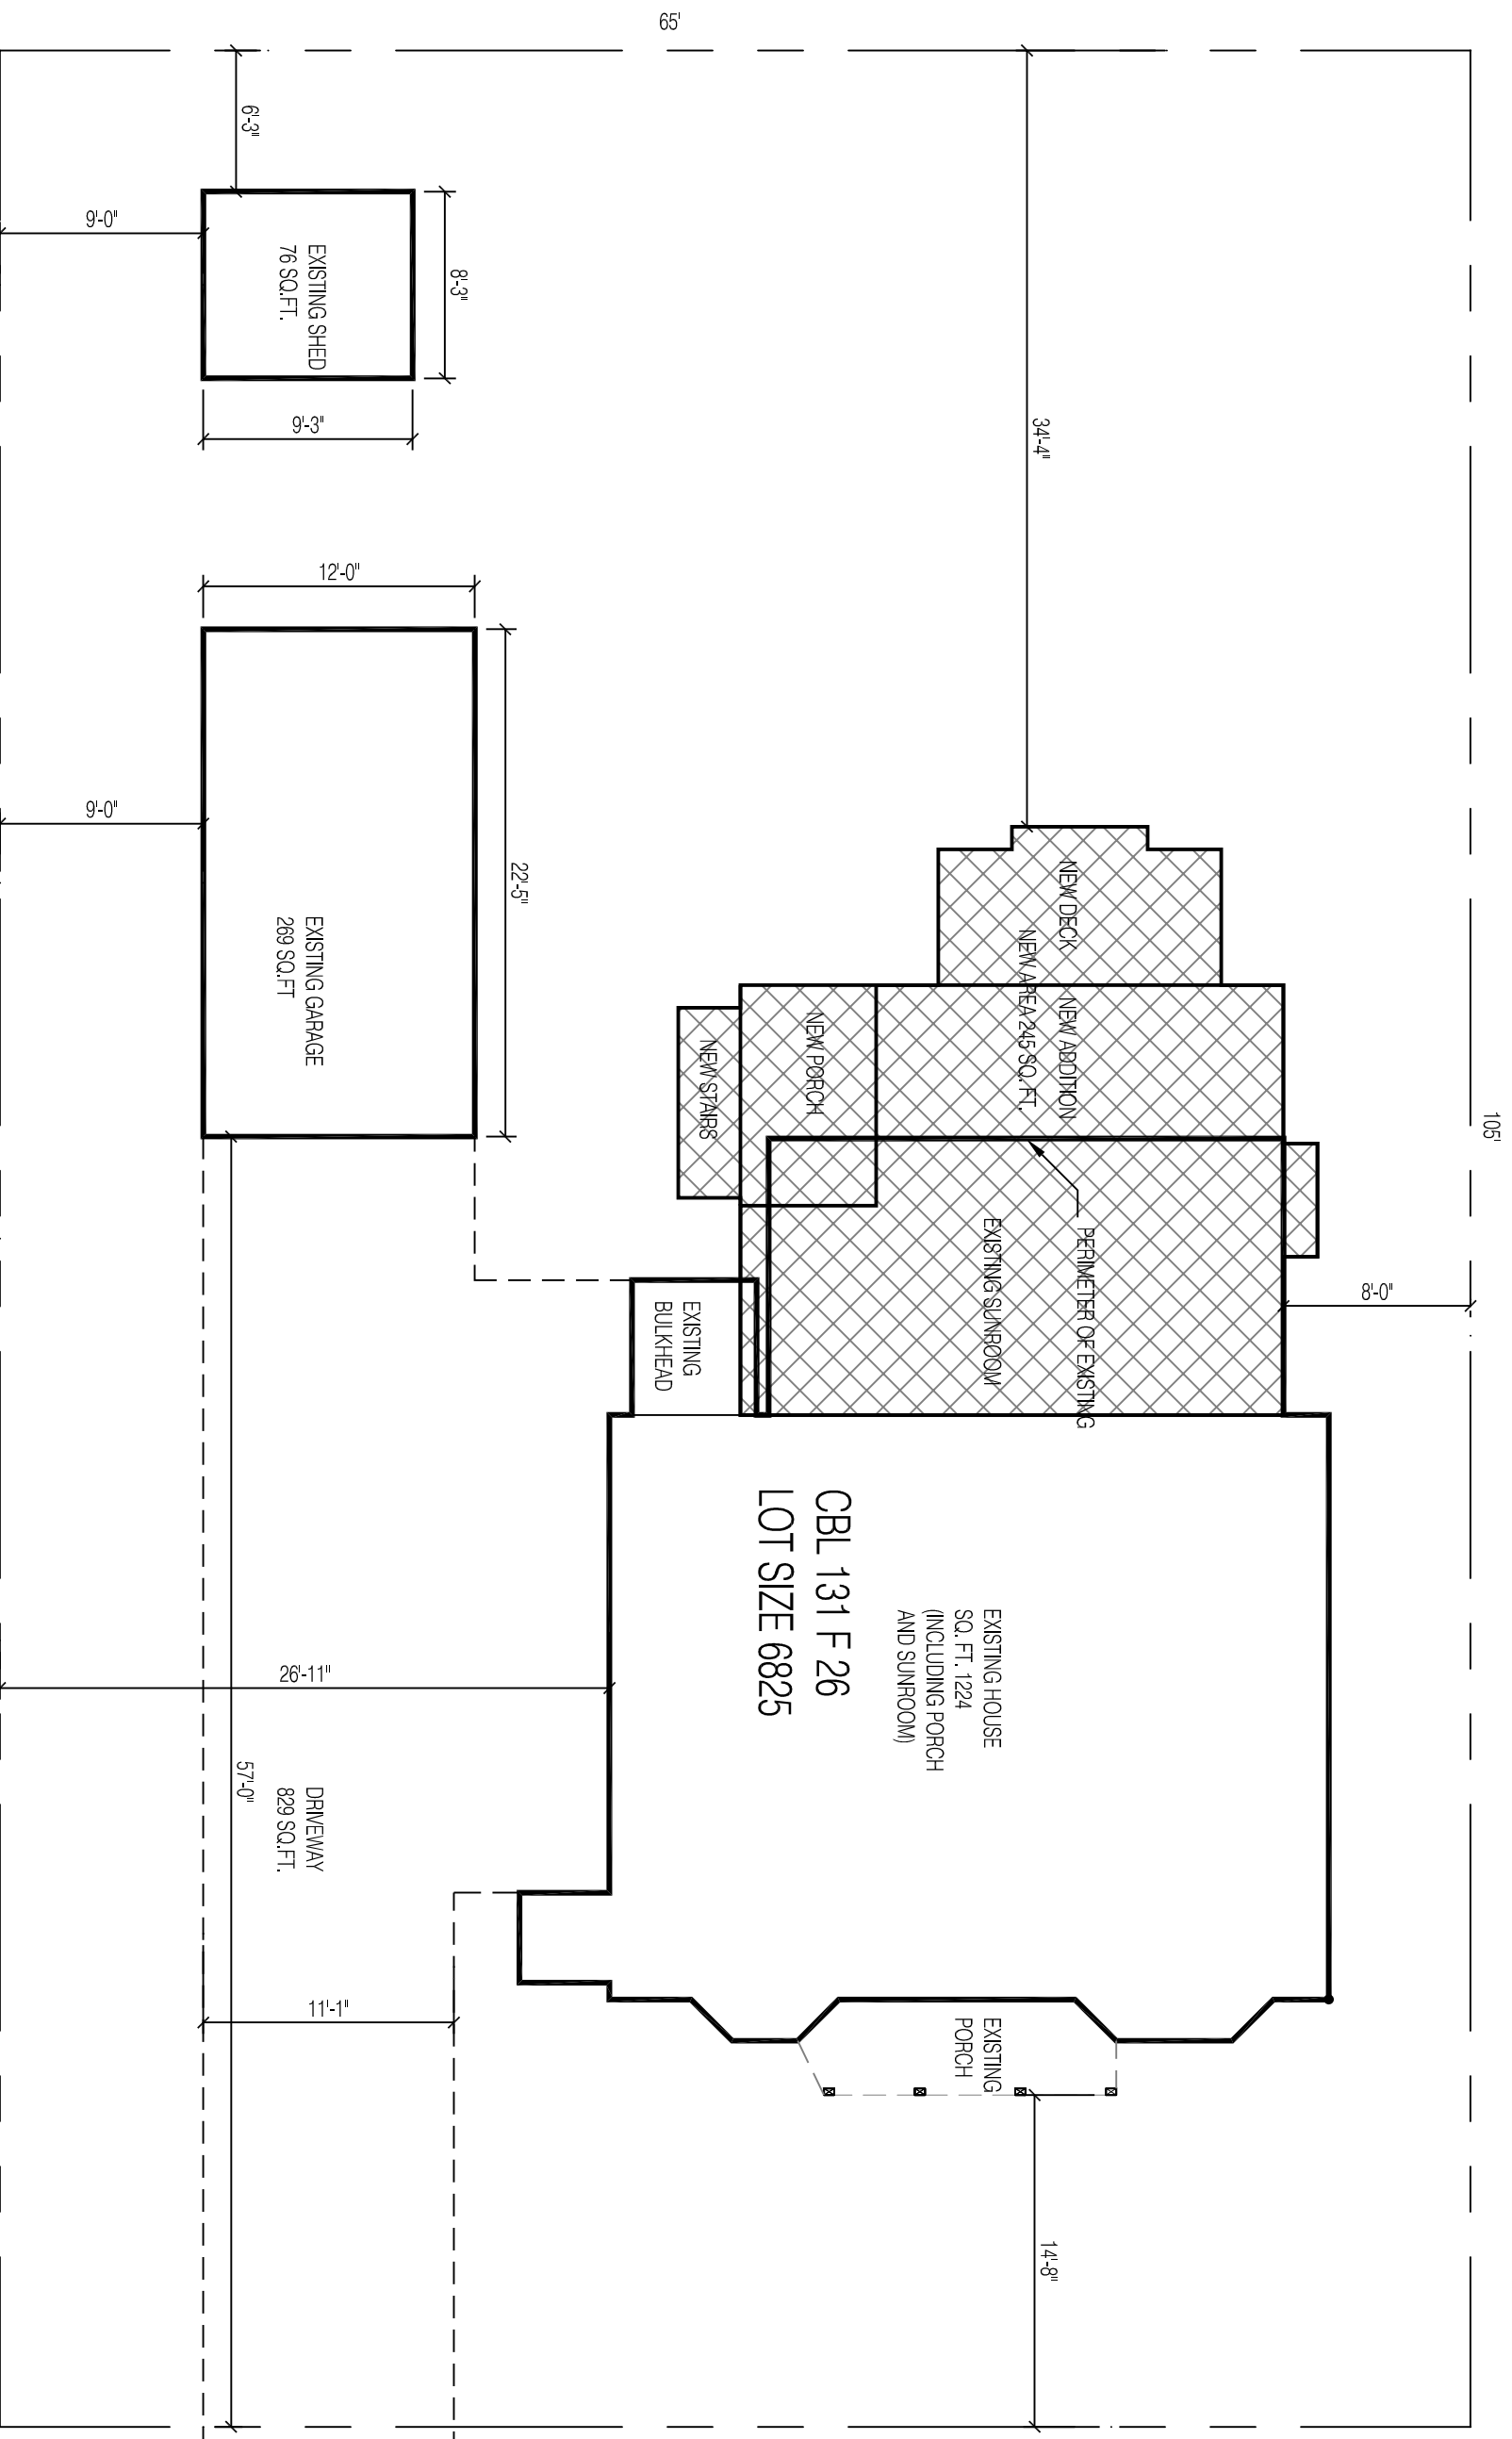

SITE PLAN
1/8" = 1'-0"

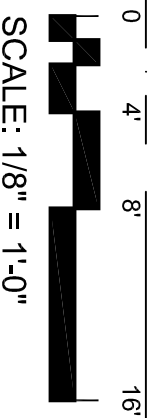

DATE:	3.30.2017
DRAWN BY:	BB

C1

SITE PLAN
DODGE

